


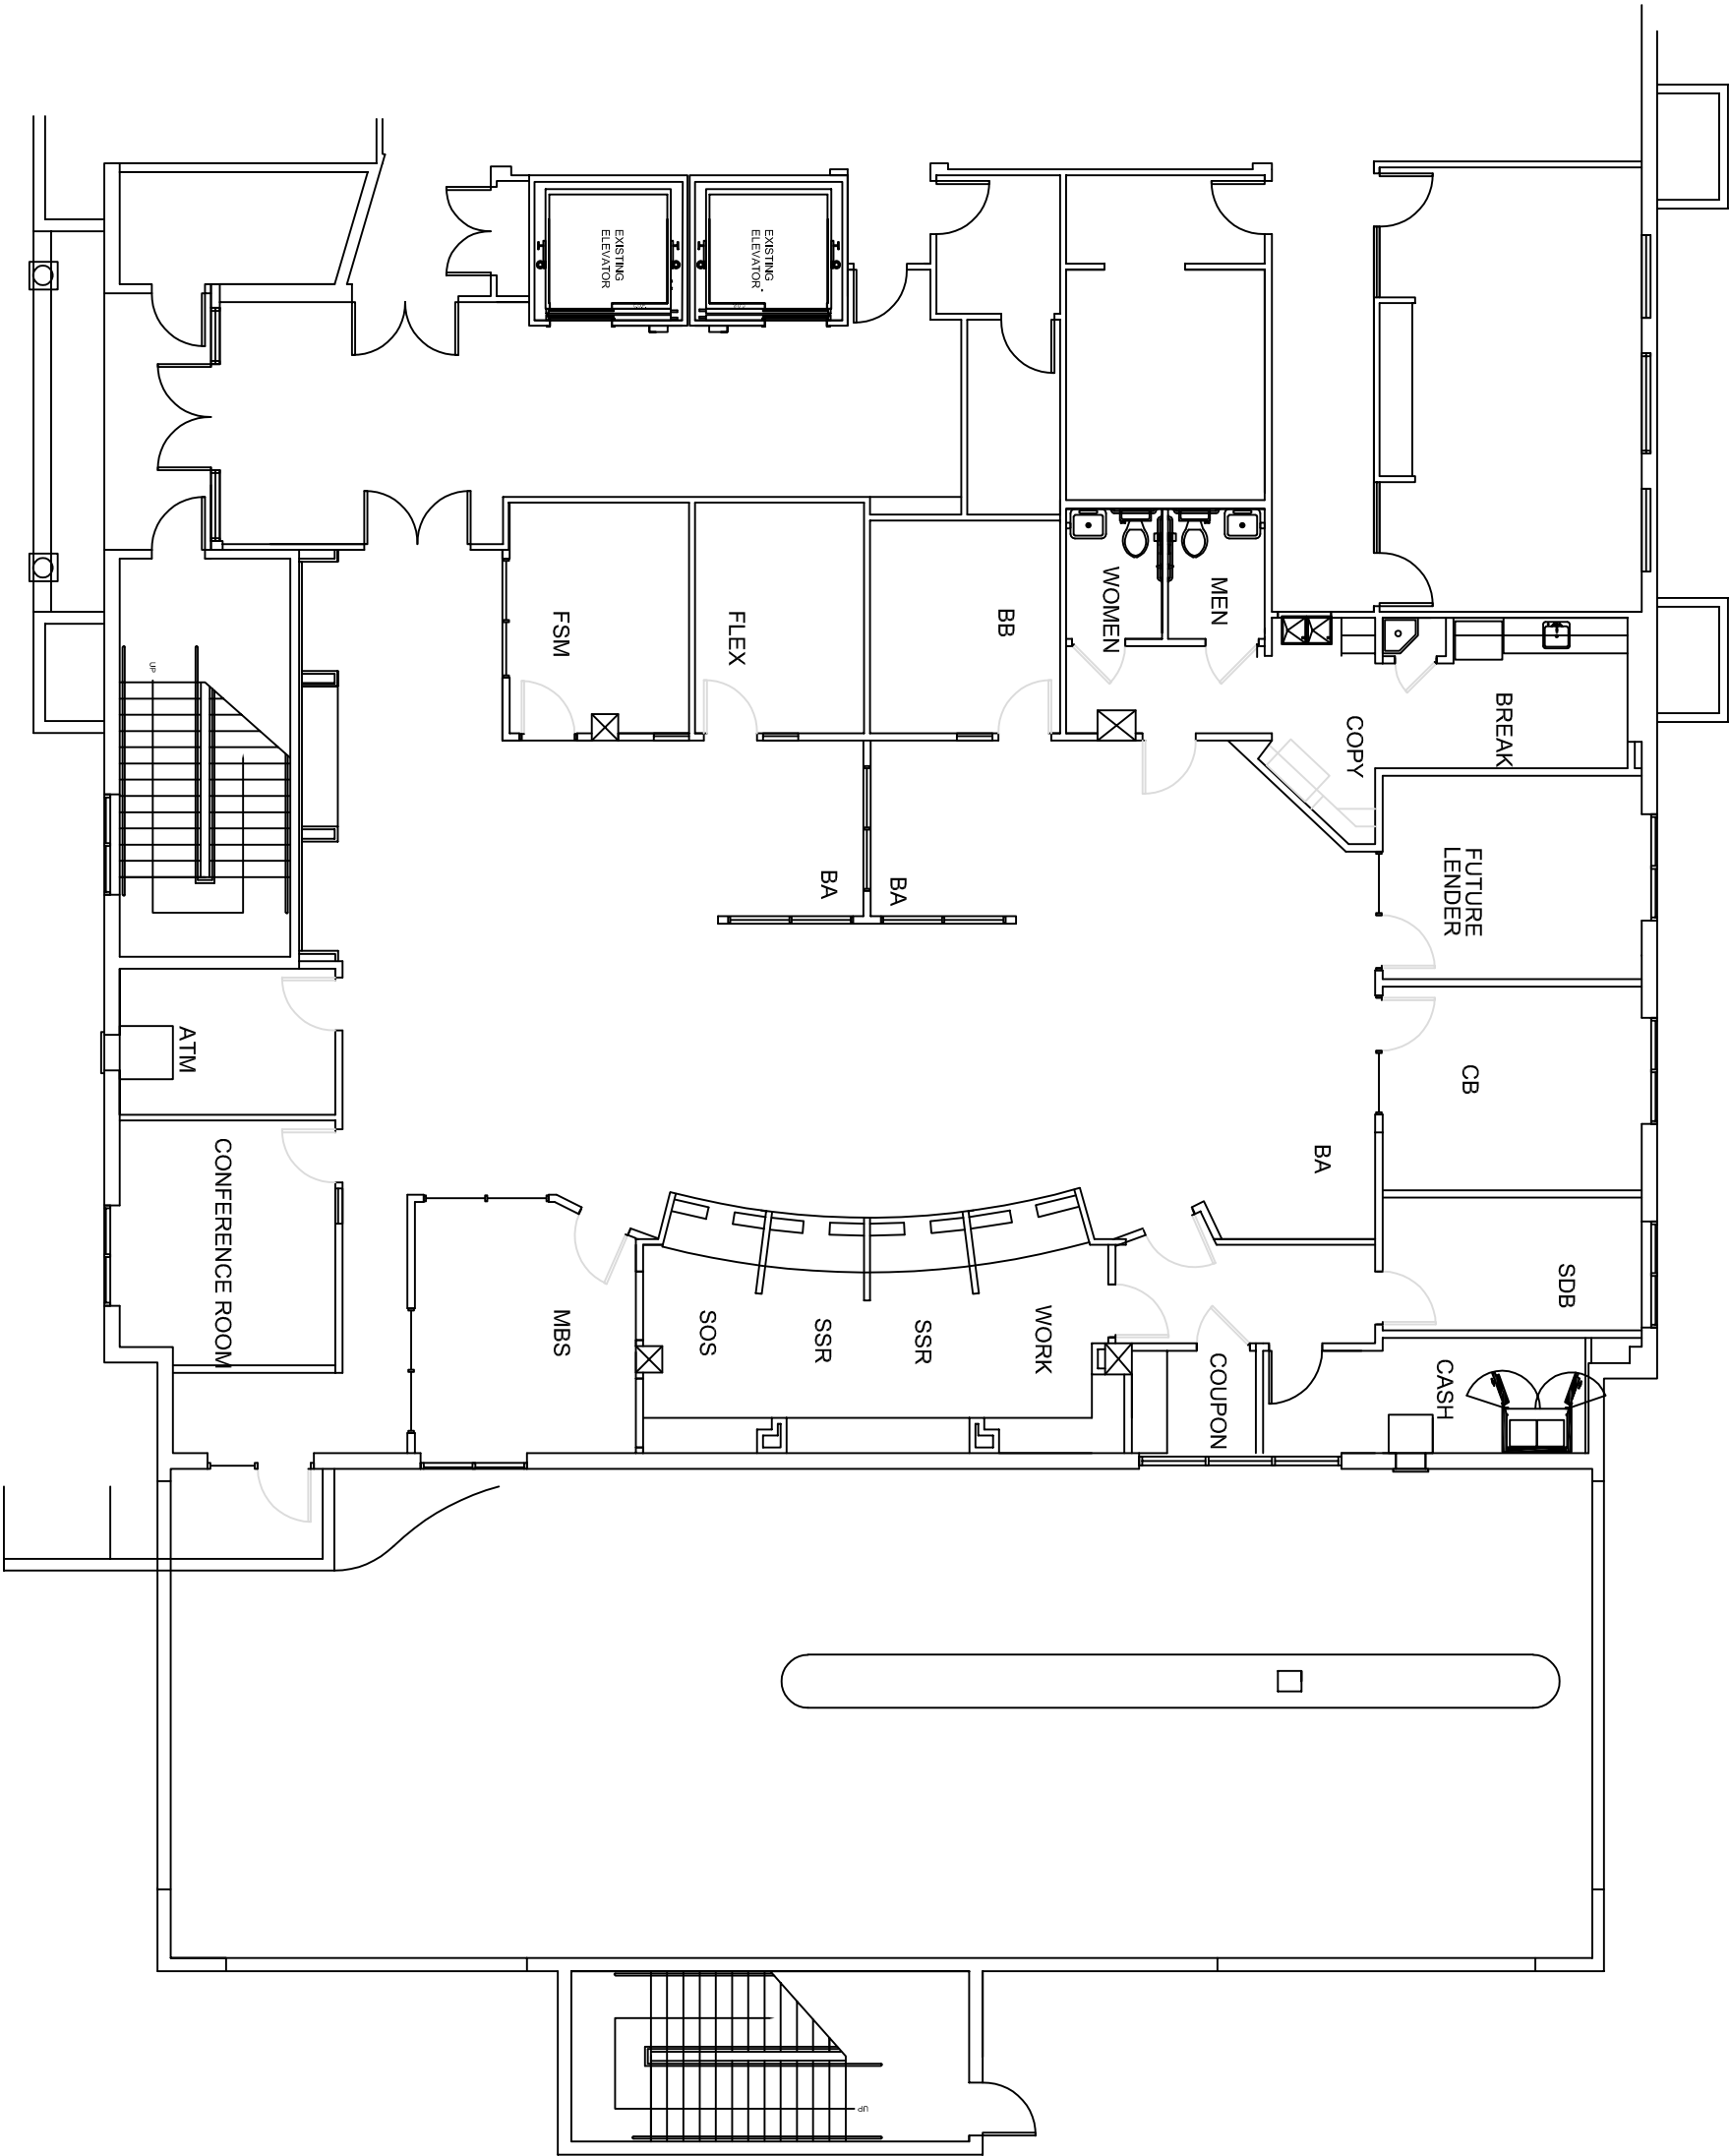

|     |                |  |      |
|-----|----------------|--|------|
|     |                |  |      |
| No. | Revision/Issue |  | Date |
|     |                |  |      |
|     |                |  |      |

Firm Name and Address  
Security Erectors, Inc  
116 Dominoor Court  
Garner, NC 27529

Project Name and Address  
First Citizens Bank  
4280 Professional Center Dr.  
Palm Beach Gardens, FL  
33410

|          |       |
|----------|-------|
| Designer | Sheet |
| R. Wells |       |
| Date     |       |
| 10/14/13 |       |
| Scale    |       |
| 3/32"=1' |       |