



9477 Greenback Ln

9477 Greenback Ln, Folsom, CA 95630

Fred Desiderio

Desiderio Properties

4600 Kietzke Ln, Suite G-170, Reno, NV 89502

desi3@prodigy.net

(775) 825-5311




9477 Greenback Ln

\$14.16 - \$15.00 /SF/YR

Shop/Storage, Retail, and Office Space available. Everything you need to run your business. Plenty of parking. Tenant Improvement allowance available....

- Close to Lake Natoma, Folsom, Orangevale.

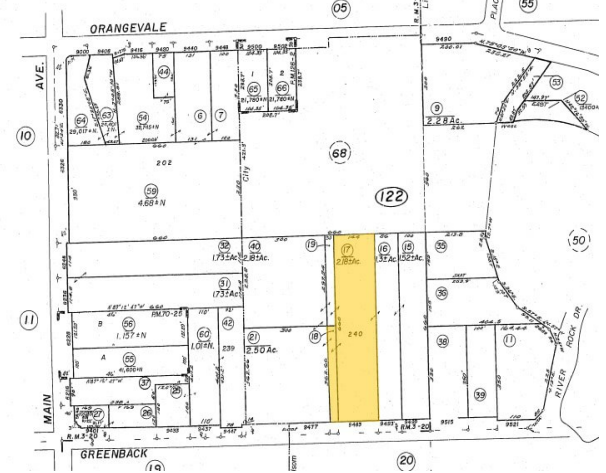

Rental Rate: \$14.16 - \$15.00 /SF/YR

Total Space Available: 6,754 SF

Max. Contiguous: 1,480.00 SF

Property Type: Flex

Building Class: C

Rentable Building Area: 78,000 SF

Year Built: 1980

Rental Rate Mo: \$1.18 /SF/MO

1st Floor Ste 116

1

Space Available	2,000 SF
Rental Rate	\$14.16 /SF/YR
Date Available	December 23, 2025
Service Type	Triple Net (NNN)
Space Type	Relet
Space Use	Flex
Lease Term	Negotiable

Large open garage/shop area. (2) 10'-0" role-up garage doors. You can use it for storage or run your business out of it.

1st Floor Ste 521

2

Space Available	907 SF
Rental Rate	\$15.00 /SF/YR
Date Available	December 23, 2025
Service Type	Triple Net (NNN)
Built Out As	Standard Retail
Space Type	Relet
Space Use	Office/Retail
Lease Term	Negotiable

Retail Space for lease. Last space available. Tenant improvement allowance available.

2nd Floor Ste 507

3

Space Available	445 SF
Rental Rate	\$15.00 /SF/YR
Contiguous Area	1,480 SF
Date Available	December 23, 2025
Service Type	Modified Gross
Built Out As	Standard Office
Space Type	Relet
Space Use	Office
Lease Term	Negotiable

Large office with plenty of storage. Includes utilities.

2nd Floor Ste 509

4

Space Available	495 SF
Rental Rate	\$15.00 /SF/YR
Contiguous Area	1,480 SF
Date Available	December 23, 2025
Service Type	Modified Gross
Built Out As	Standard Office
Space Type	Relet
Space Use	Office
Lease Term	Negotiable

Large open floor plan. Plenty of storage space.

2nd Floor Ste 511

5

Space Available	540 SF
Rental Rate	\$15.00 /SF/YR
Contiguous Area	1,480 SF
Date Available	December 23, 2025
Service Type	Modified Gross
Built Out As	Standard Office
Space Type	Relet
Space Use	Office
Lease Term	Negotiable

Large open floor plan with plenty of storage space.

2nd Floor Ste 514

6

Space Available	445 SF
Rental Rate	\$15.00 /SF/YR
Contiguous Area	745 SF
Date Available	December 23, 2025
Service Type	Modified Gross
Built Out As	Standard Office
Space Type	Relet
Space Use	Office
Lease Term	Negotiable

Large open office space with plenty of storage.

2nd Floor Ste 516

7

Space Available	300 SF
Rental Rate	\$15.00 /SF/YR
Contiguous Area	745 SF
Date Available	December 23, 2025
Service Type	Modified Gross
Built Out As	Standard Office
Space Type	Relet
Space Use	Office
Lease Term	Negotiable

Large open office space.

2nd Floor Ste 517

8

Space Available	490 SF
Rental Rate	\$15.00 /SF/YR
Date Available	December 23, 2025
Service Type	Modified Gross
Built Out As	Standard Office
Space Type	Relet
Space Use	Office
Lease Term	Negotiable

Large open office with plenty of storage space.

2nd Floor Ste 522B

9

Space Available	222 SF
Rental Rate	\$15.00 /SF/YR
Date Available	December 23, 2025
Service Type	Modified Gross
Built Out As	Standard Office
Space Type	Relet
Space Use	Office
Lease Term	Negotiable

Large open floor plan.

2nd Floor Ste 523

10

Space Available	550 SF
Rental Rate	\$15.00 /SF/YR
Date Available	December 23, 2025
Service Type	Modified Gross
Built Out As	Standard Office
Space Type	Relet
Space Use	Office
Lease Term	Negotiable

Large open office space with plenty of storage space.

2nd Floor Ste 526


11

Space Available	360 SF
Rental Rate	\$15.00 /SF/YR
Date Available	December 23, 2025
Service Type	Modified Gross
Built Out As	Standard Office
Space Type	Relet
Space Use	Office
Lease Term	Negotiable

Large open office.

Major Tenant Information

Tenant	SF Occupied	Lease Expired
Access Real Estate	-	
Anicich Landscape Management	-	
Aqua Systems	-	November 2013
Barnette Products	-	
Calidad Plumbing	-	
Home Pro Direct Inc	-	
Mahalo Pool & Spa Supply	-	March 2013
Sacramento Pest Control Inc	-	

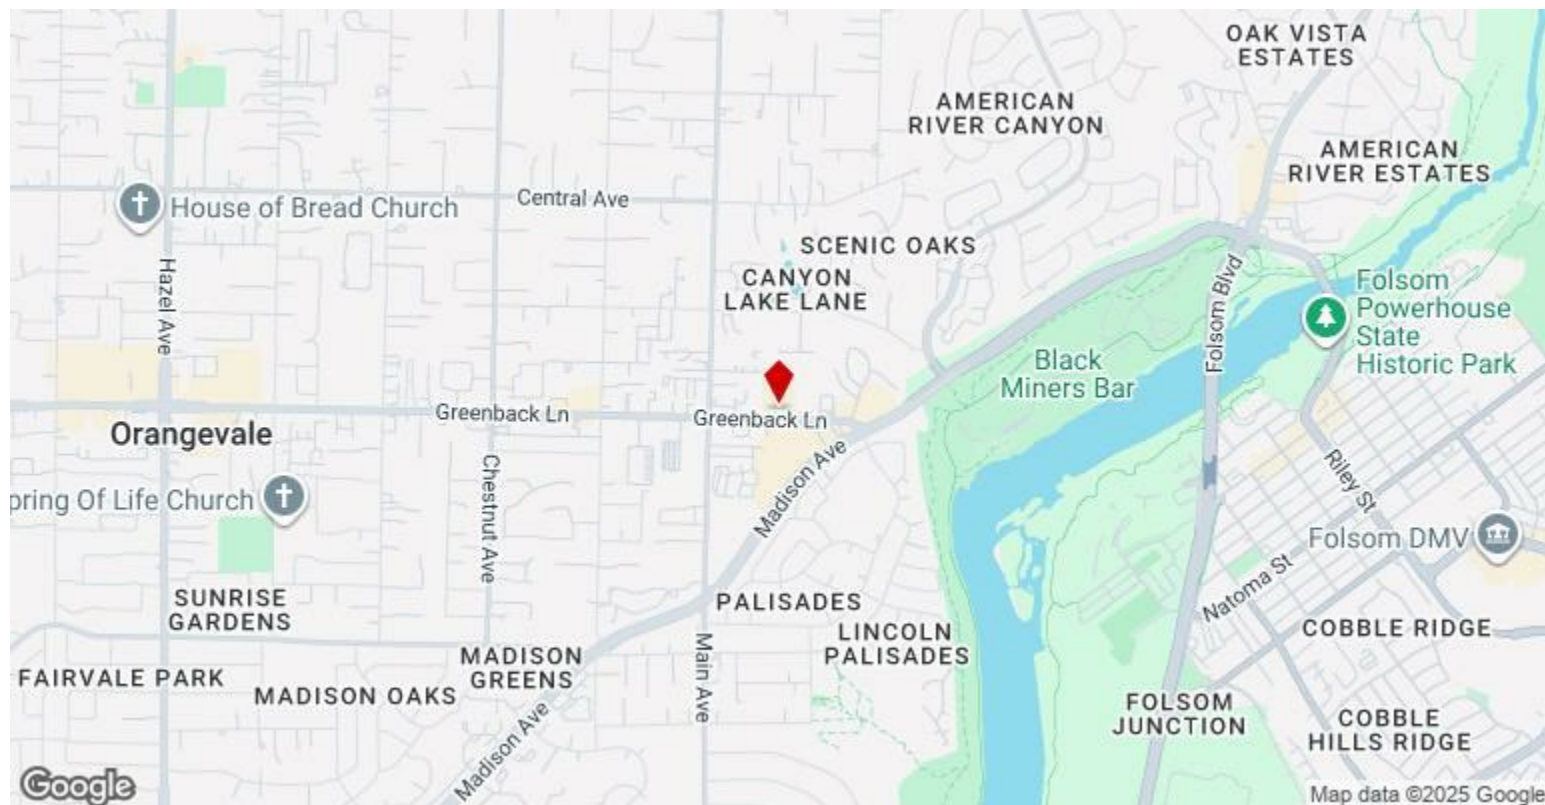

9477 Greenback Ln, Folsom, CA 95630

Shop/Storage, Retail, and Office Space available. Everything you need to run your business. Plenty of parking. Tenant Improvement allowance available.



Property Photos




Property Photos




greenback

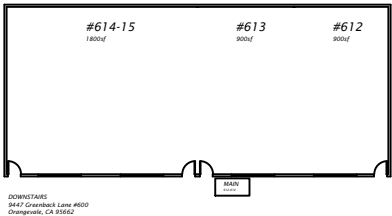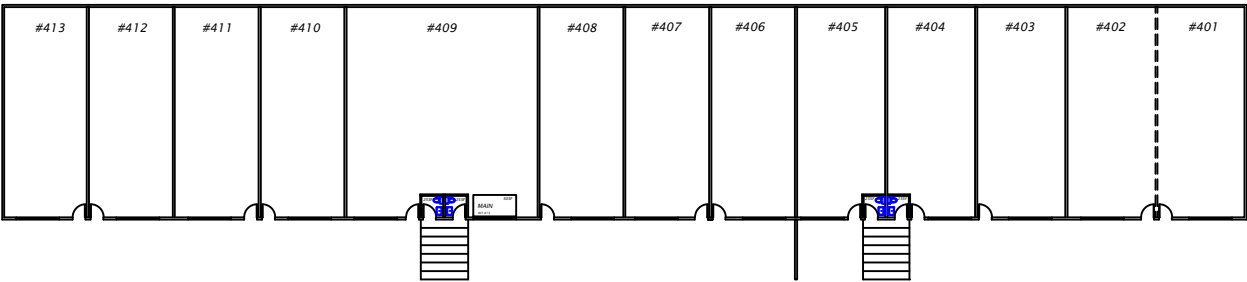


DOWNSTAIRS
9447 Greenback Lane #600
Chico, CA 95926

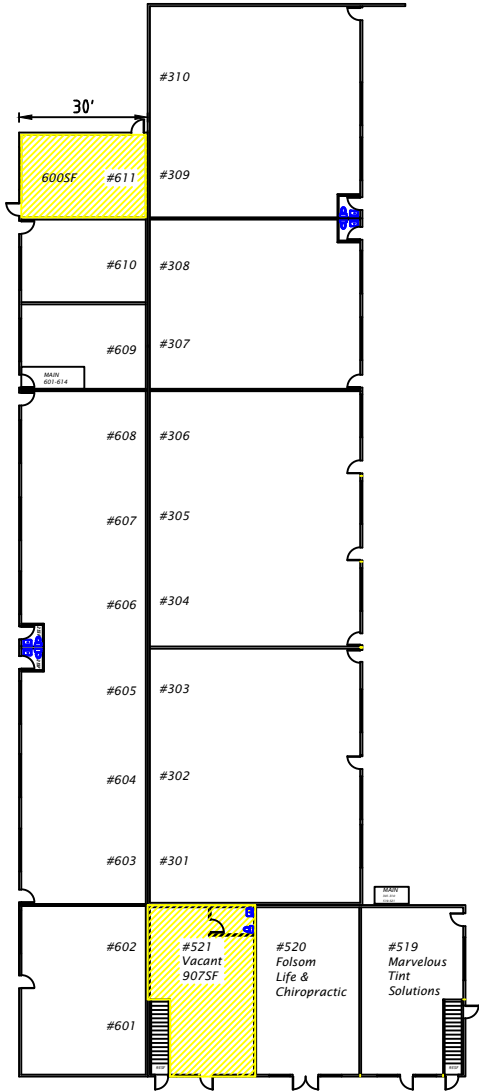


DOWNSTAIRS
9477 Greenback Lane #519-#521
Folsom, CA 95630

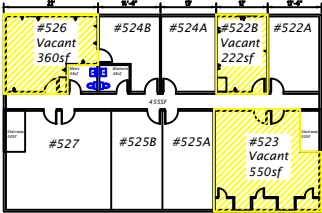

UPSTAIRS
9477 Greenback Lane #522-#527
Folsom, CA 95630

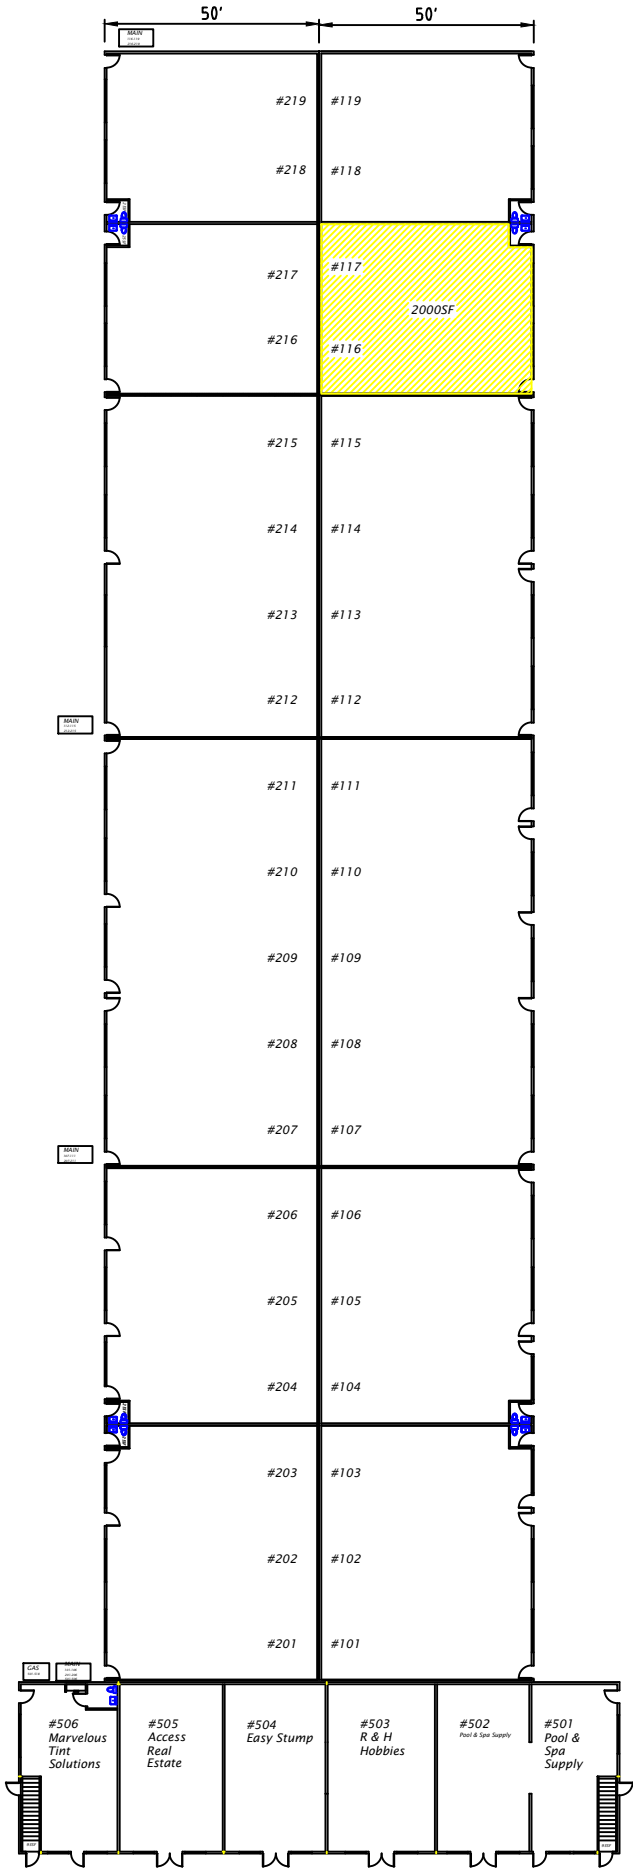

DOWNSTAIRS
9477 Greenback Lane #501-#506
Folsom, CA 95630

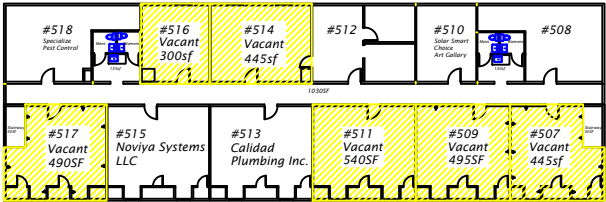


UPSTAIRS
9477 Greenback Lane #507-#518
Folsom, CA 95630

9447-77 Greenback Lane

NONE




CONTACT INFO:
Greenback Lane LLC
4600 Kietzke Lane G-170
Reno, Nevada 89502
(775) 825-5311
greenbackcenter@desprop.com

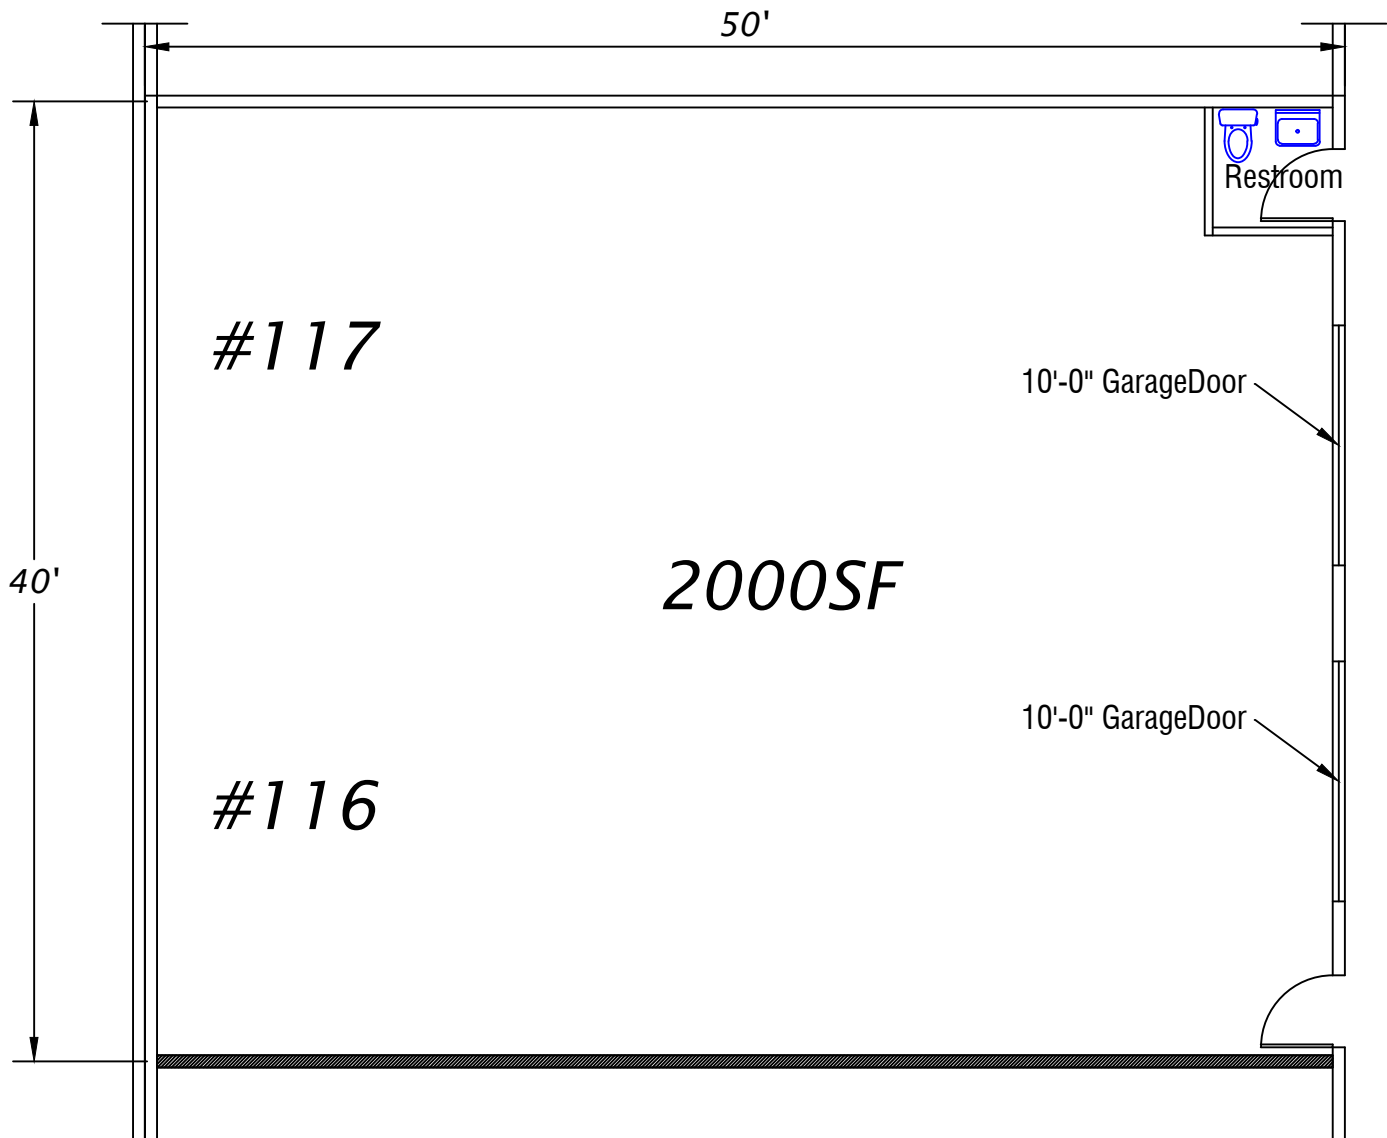

Scale: 1/8" = 1'-0"

Greenback Lane LLC
9477 Greenback Lane - Shop
Folsom, CA 95630
Unit #116-117
2000 SF


CONTACT INFO:
Greenback Lane LLC
4600 Kietzke Lane G-170
Reno, Nevada 89502
(775) 825-5311
greenbackcenter@desprop.com

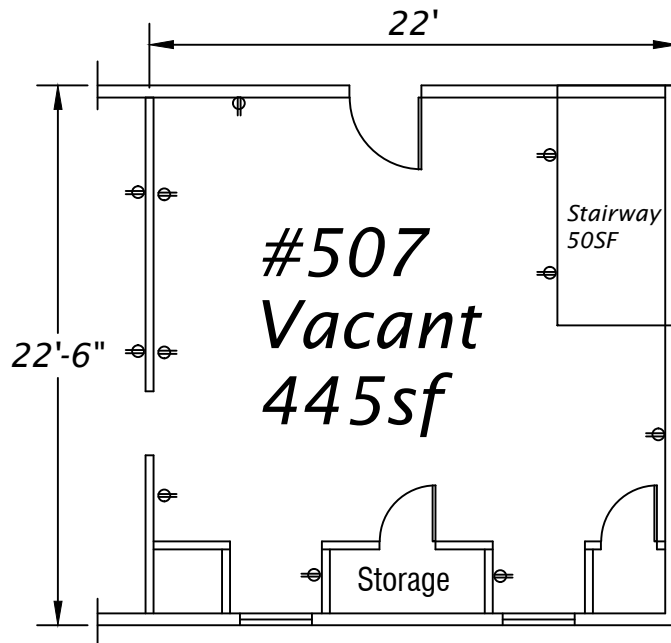

Scale: 1/8" = 1'-0"

Greenback Lane LLC
9477 Greenback Lane - Office
Folsom, CA 95630
Unit #507-Upstairs
445 SF


CONTACT INFO:
Greenback Lane LLC
4600 Kietzke Lane G-170
Reno, Nevada 89502
(775) 825-5311
greenbackcenter@desprop.com

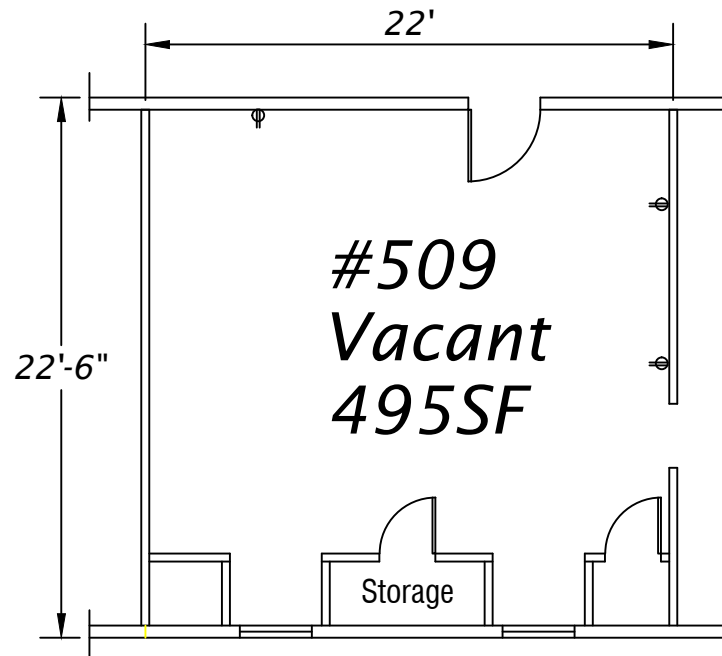

Scale: 1/8" = 1'-0"

Greenback Lane LLC
9477 Greenback Lane - Office
Folsom, CA 95630
Unit #509 - Upstairs
495 SF


CONTACT INFO:
Greenback Lane LLC
4600 Kietzke Lane G-170
Reno, Nevada 89502
(775) 825-5311
greenbackcenter@desprop.com

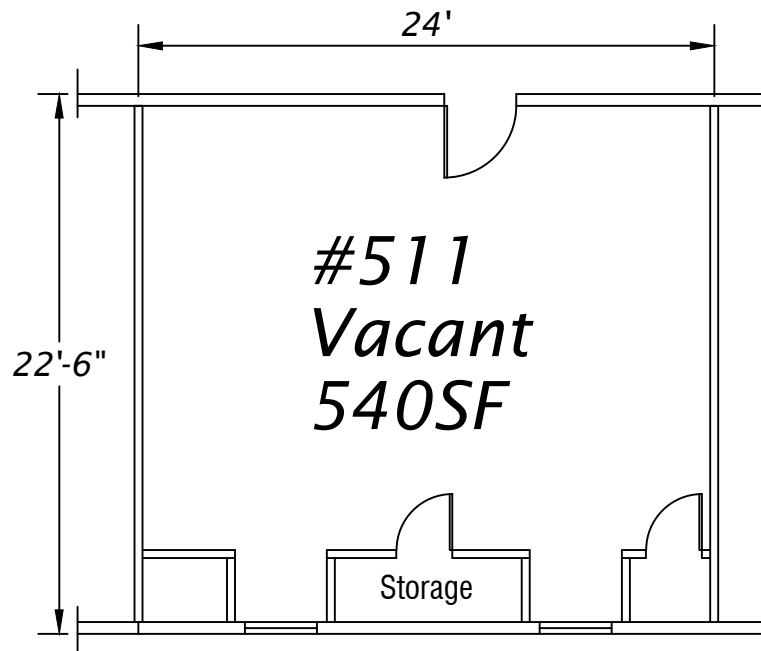

Scale: 1/8" = 1'-0"


Greenback Lane LLC
9477 Greenback Lane - Office
Folsom, CA 95630
Unit #511 - Upstairs
540 SF

CONTACT INFO:
Greenback Lane LLC
4600 Kietzke Lane G-170
Reno, Nevada 89502
(775) 825-5311
greenbackcenter@desprop.com

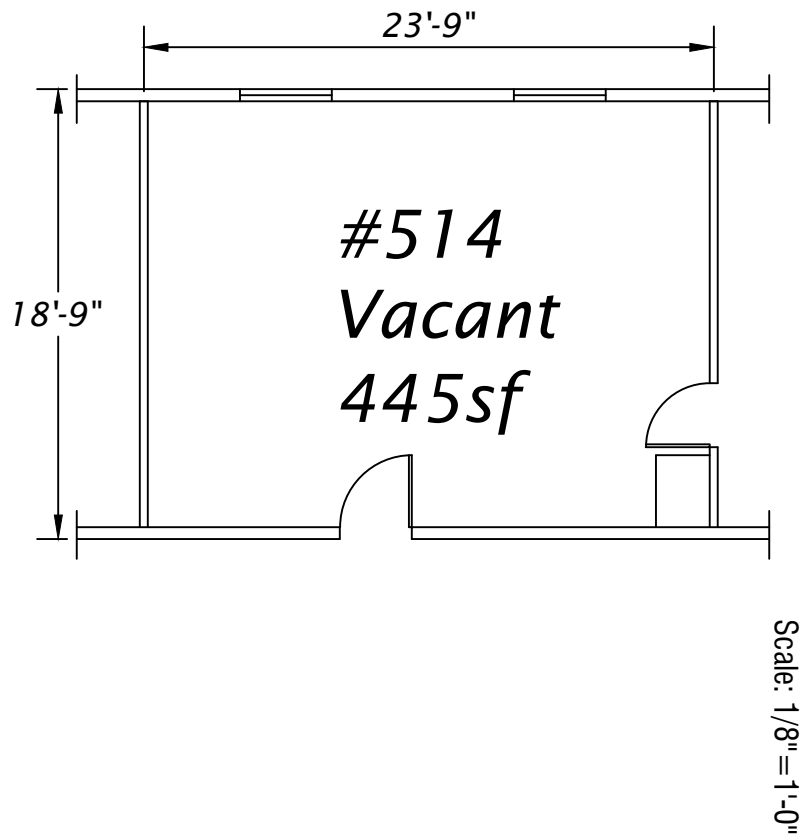


Greenback Lane LLC
9477 Greenback Lane - Office
Folsom, CA 95630
Unit #514 - Upstairs
445 SF

CONTACT INFO:
Greenback Lane LLC
4600 Kietzke Lane G-170
Reno, Nevada 89502
(775) 825-5311
greenbackcenter@desprop.com

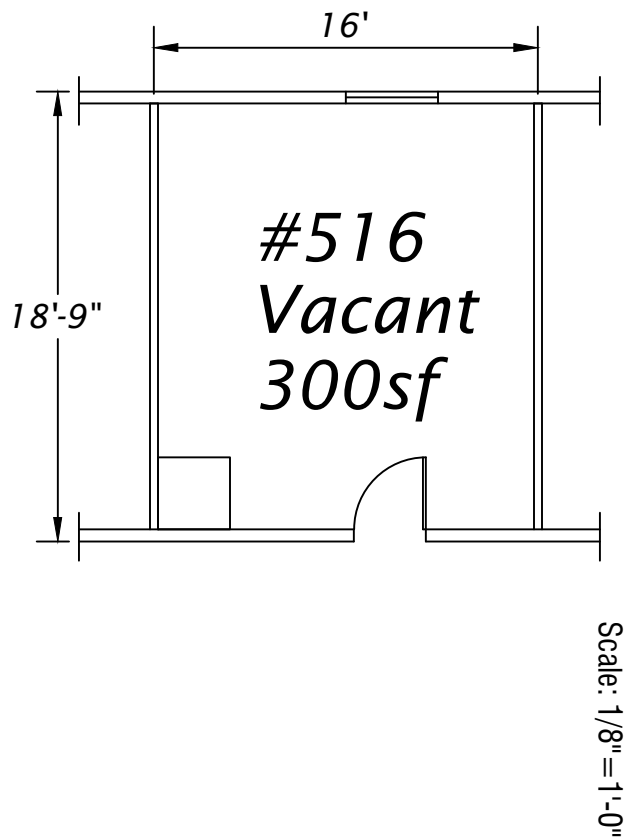

Greenback Lane LLC
9477 Greenback Lane - Office
Folsom, CA 95630
Unit #516 - Upstairs
300 SF


CONTACT INFO:
Greenback Lane LLC
4600 Kietzke Lane G-170
Reno, Nevada 89502
(775) 825-5311
greenbackcenter@desprop.com

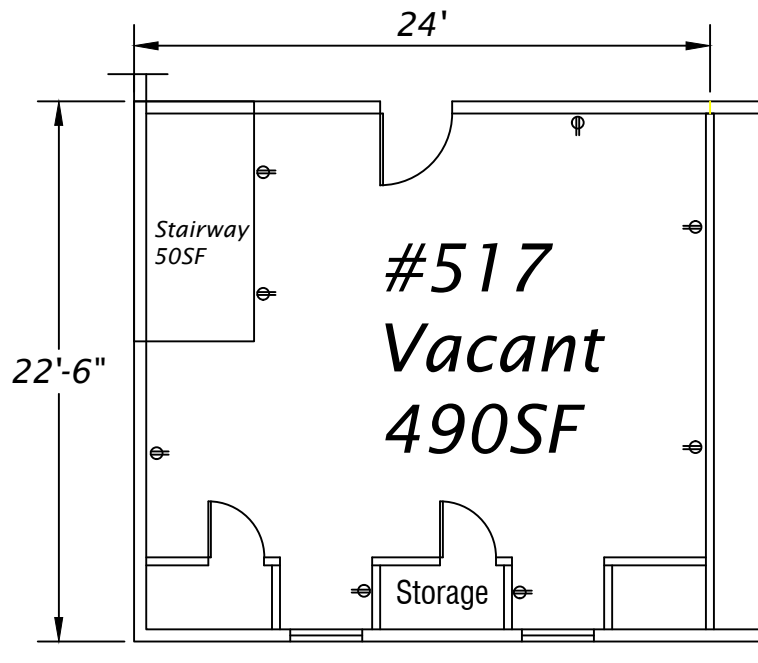

Scale: 1/8" = 1'-0"


Greenback Lane LLC
9477 Greenback Lane - Office
Folsom, CA 95630
Unit #517 - Upstairs
490 SF

CONTACT INFO:
Greenback Lane LLC
4600 Kietzke Lane G-170
Reno, Nevada 89502
(775) 825-5311
greenbackcenter@desprop.com

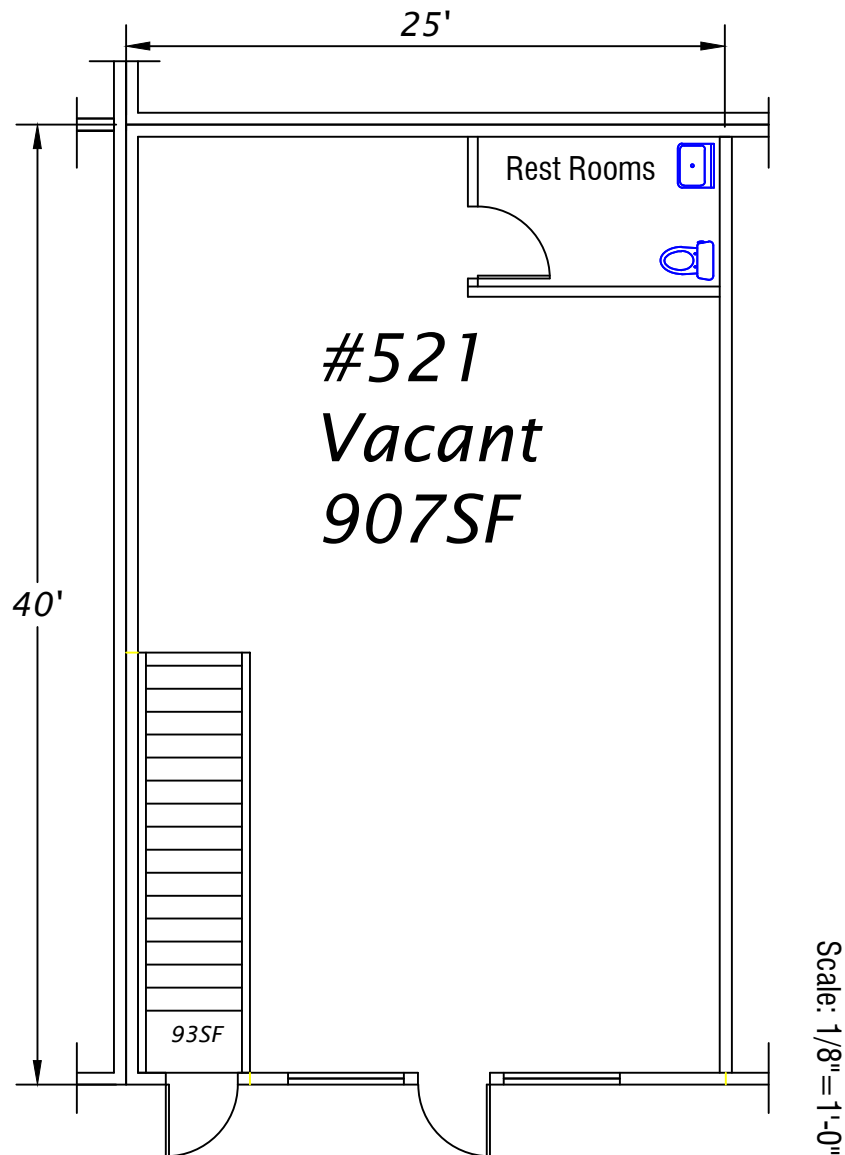

Greenback Lane LLC
9477 Greenback Lane - Retail
Folsom, CA 95630
Unit #521
907 SF


CONTACT INFO:
Greenback Lane LLC
4600 Kietzke Lane G-170
Reno, Nevada 89502
(775) 825-5311
greenbackcenter@desprop.com

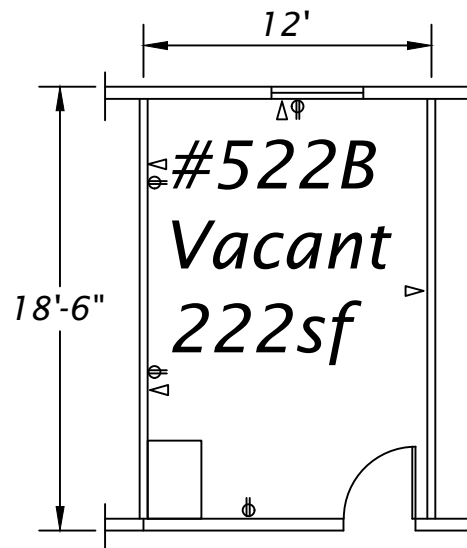

Scale: 1/8" = 1'-0"


Greenback Lane LLC
9477 Greenback Lane - Office
Folsom, CA 95630
Unit #522B - Upstairs
222 SF

CONTACT INFO:
Greenback Lane LLC
4600 Kietzke Lane G-170
Reno, Nevada 89502
(775) 825-5311
greenbackcenter@desprop.com

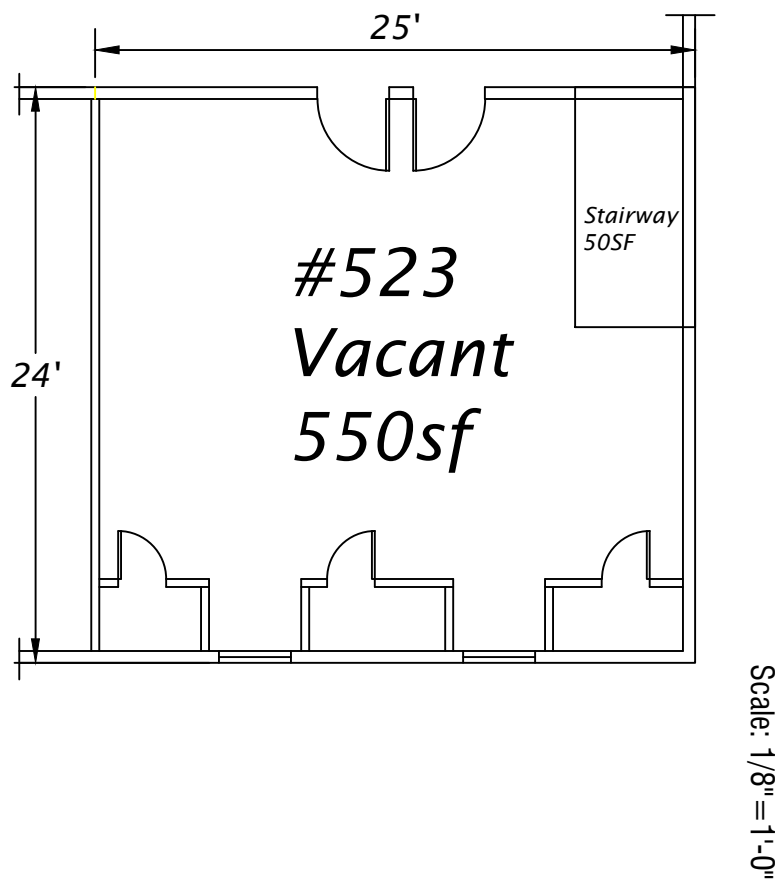

Greenback Lane LLC
9477 Greenback Lane - Office
Folsom, CA 95630
Unit #523 - Upstairs
550 SF

CONTACT INFO:
Greenback Lane LLC
4600 Kietzke Lane G-170
Reno, Nevada 89502
(775) 825-5311
greenbackcenter@desprop.com

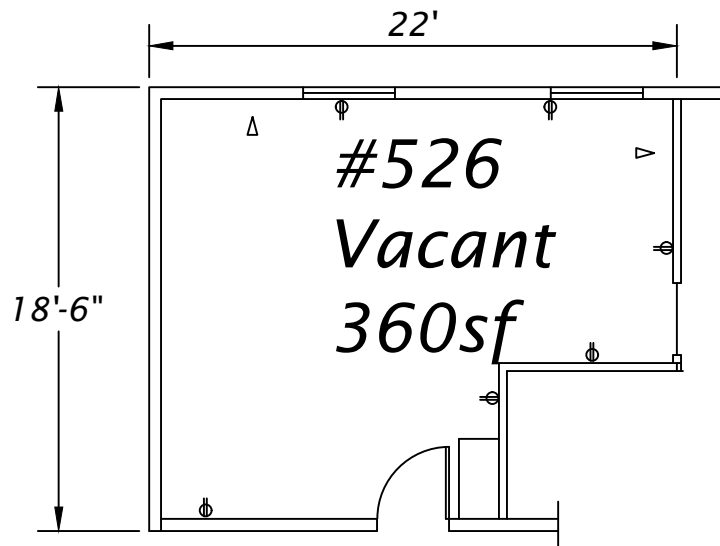

Scale: 1/8"=1'-0"

Greenback Lane LLC
9477 Greenback Lane - Office
Folsom, CA 95630
Unit #526 - Upstairs
360 SF