

1141 N. ROBINSON AVENUE

OKLAHOMA CITY, OK 73103



PROPERTY DESCRIPTION

Discover the fusion of heritage and innovation at 1141 N. Robinson Avenue, Oklahoma City. The Art Deco landmark, re-envisioned in 2024, spans 50,046 SF, with premiere office amenities, surface-level parking with a solar canopy, access to transit and the streetcar. Boasting a central location in Midtown OKC, with high-energy efficiency upgrades, a 93-seat auditorium for events and trainings, and a meticulous restoration of the a national recognized historic property.

1141 N. Robinson is not just a space; it's a prestigious emblem for businesses poised to excel in Oklahoma City's dynamic core, where history enhances your trajectory, and every corner is curated for success.

DEMOGRAPHICS	1 MILE	3 MILES	5 MILES
Total Households	6,113	33,486	81,925
Total Population	12,202	75,825	200,452
Average HH Income	\$93,096	\$70,282	\$66,182

PROPERTY HIGHLIGHTS

- Iconic Art Deco Midtown Office, Historically restored
- Class A Office Finishes
- Total Building Size: 50,046 SF
- Office space available: 25,000 SF
- Basement Storage: 11,200 SF
- Surface level parking with Solar Canopy
- Access to Public Transit & Streetcar Line
- Minutes to the Capital or Downtown.
- Auditorium with raked seated
- Name Rights/Signage Available

OFFERING SUMMARY

Lease Rate:	\$28.00 - 34.00 SF/yr (NNN)
Available SF:	525 - 32,000 SF
Building Size:	50,046 SF

AARON DIEHL

adiehl@priceedwards.com
O: 405.651.3308

1141 N. ROBINSON AVENUE


1141 N ROBINSON OKLAHOMA CITY, OK 73103



LAUD 1141 ROBINSON PARKING 08.21.24



LAUD 1141 ROBINSON PARKING 08.21.24

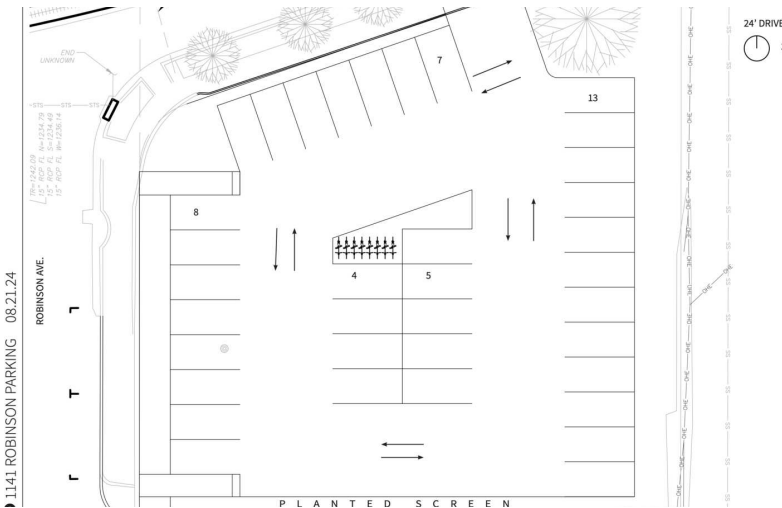

1141 ROBINSON PARKING 08.21.24



AARON DIEHL

adiehl@priceedwards.com

O: 405.651.3308

1141 N. ROBINSON AVENUE

OKLAHOMA CITY, OK 73103

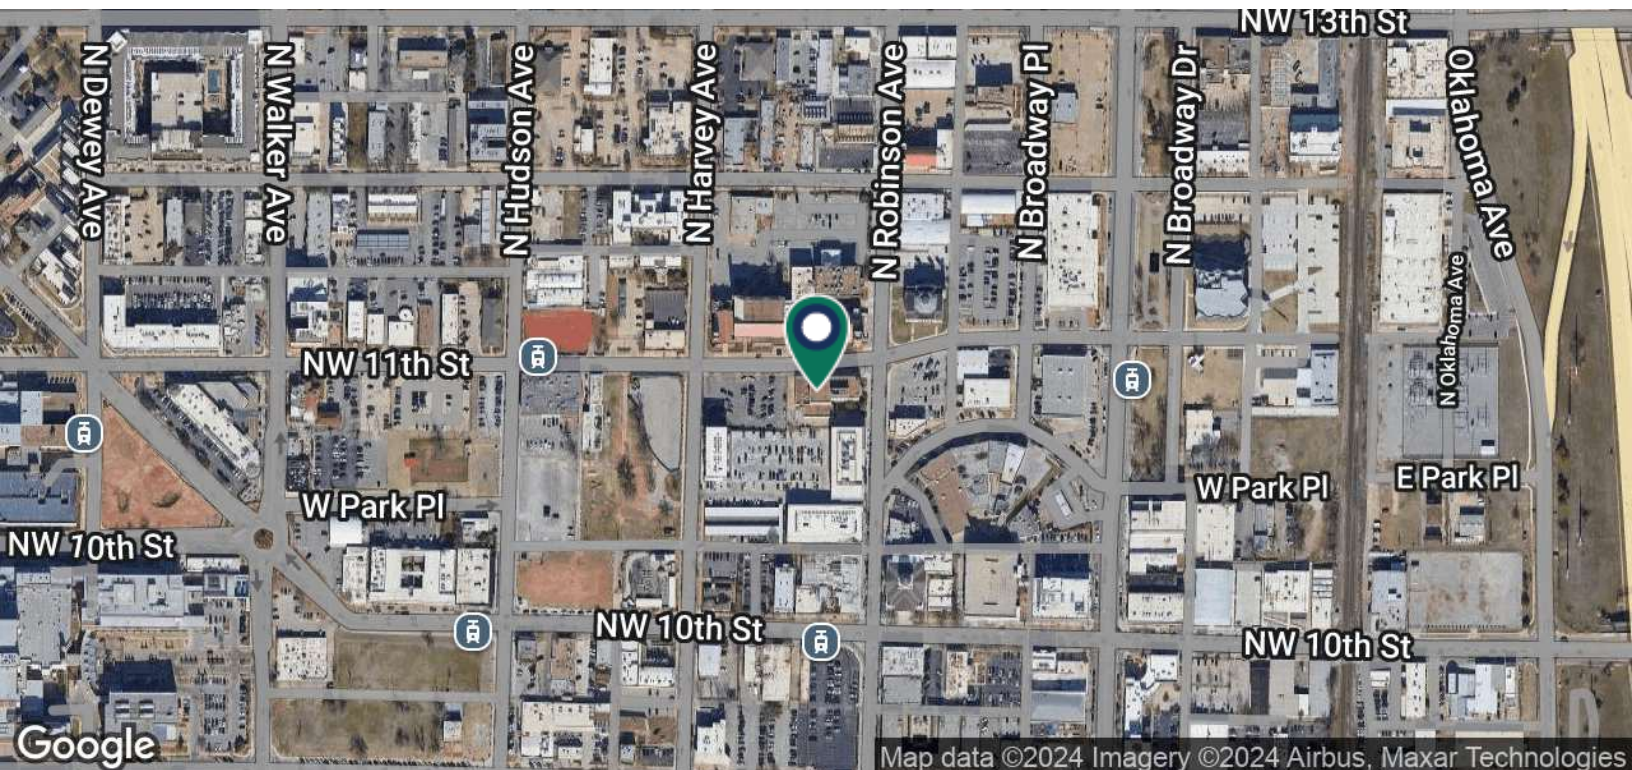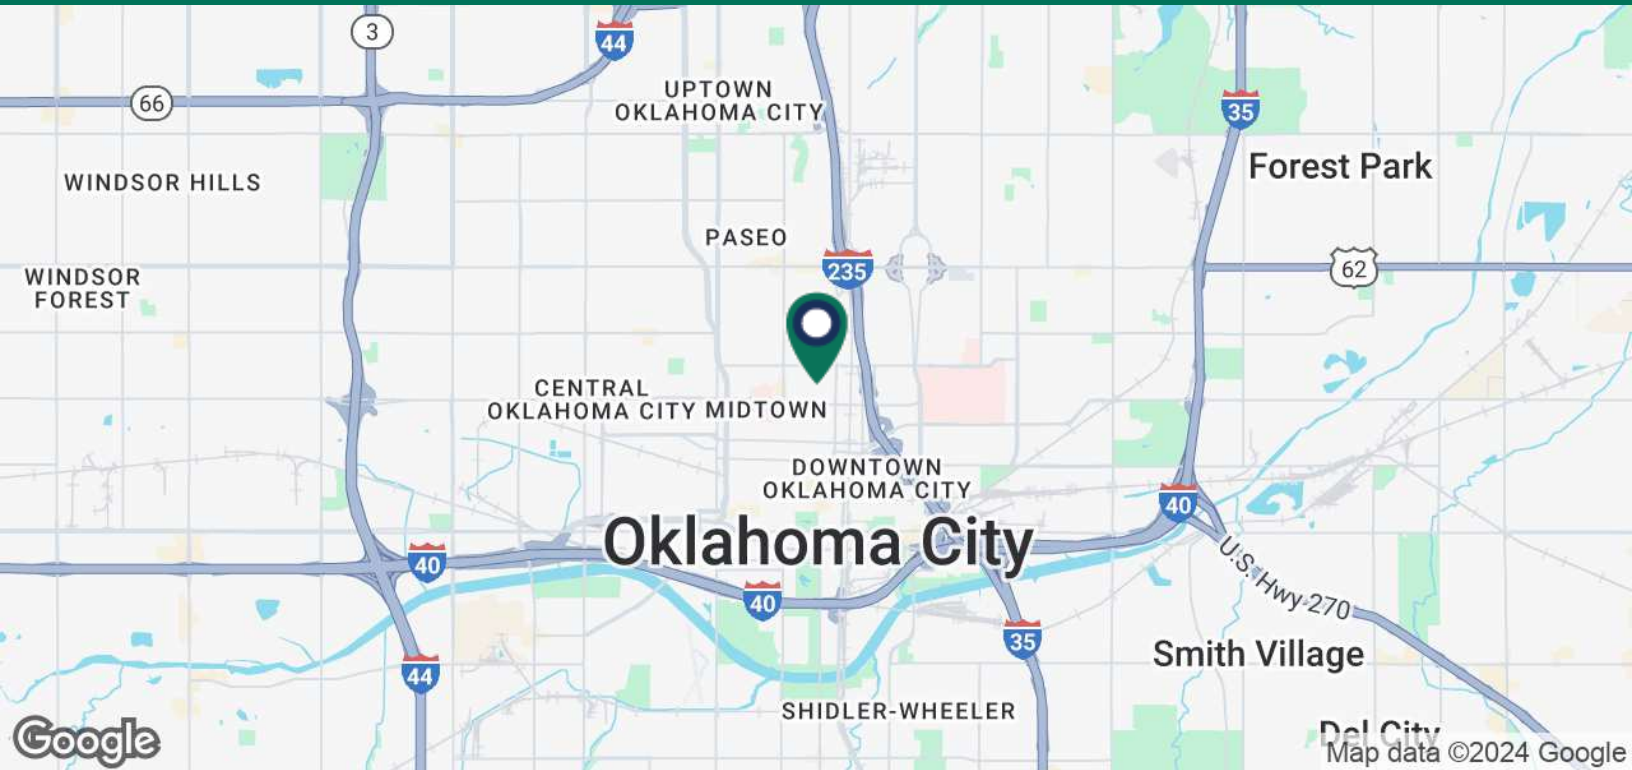


AARON DIEHL

adihl@priceedwards.com

O: 405.651.3308

BASEMENT & MAIN FLOOR


OKLAHOMA CITY, OK 73103

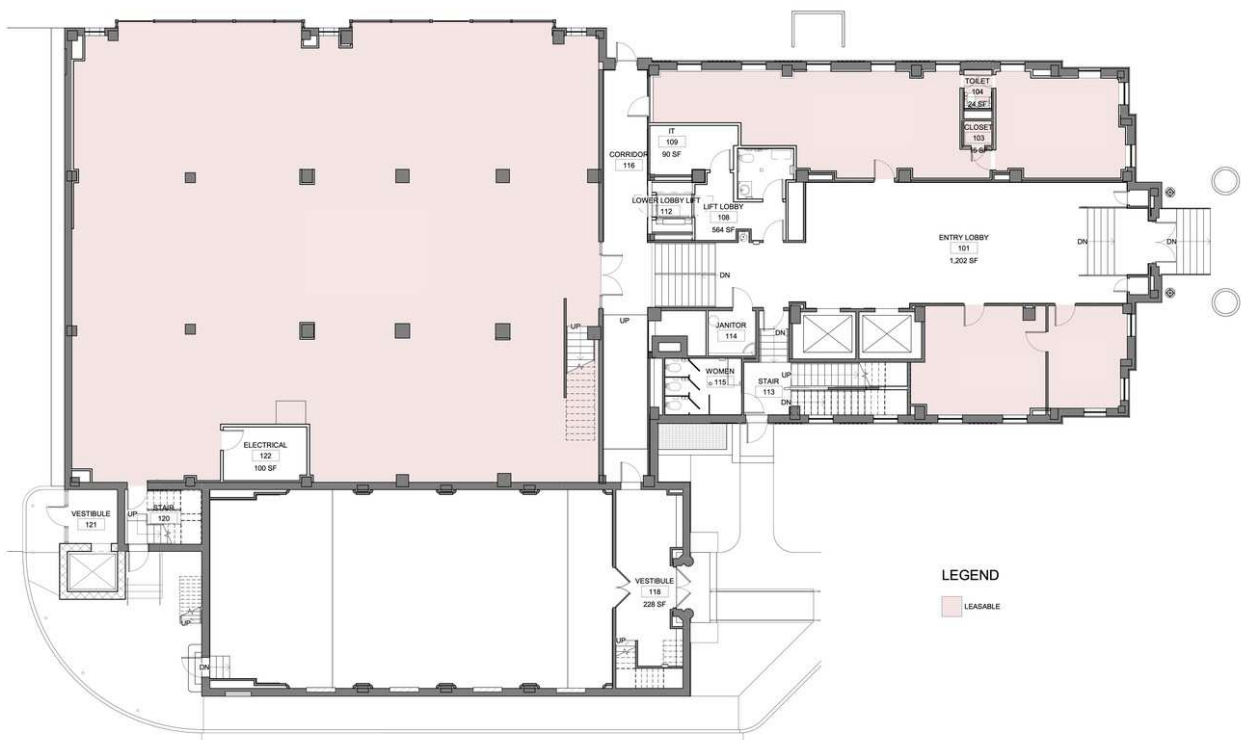

AARON DIEHL
adiehl@priceedwards.com
O: 405.651.3308

MEZZANINE & 2ND FLOOR

OKLAHOMA CITY, OK 73103

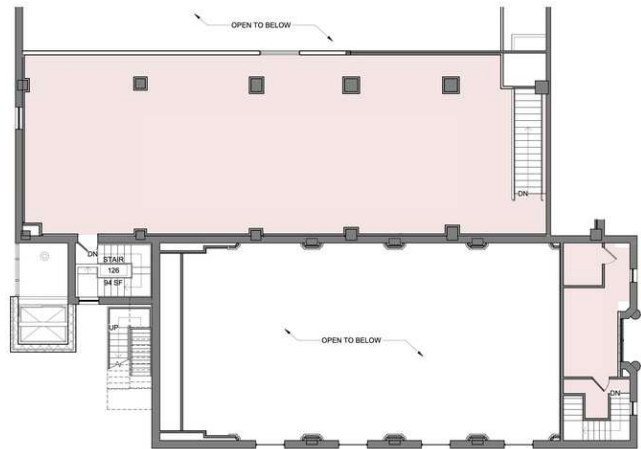

LEGEND

LEASABLE

1 MEZZANINE FLOOR PLAN
SCALE: 1/8" = 1'-0"



LEGEND

LEASABLE


AARON DIEHL

adiehl@priceedwards.com

O: 405.651.3308

3RD & 4TH FLOOR

OKLAHOMA CITY, OK 73103

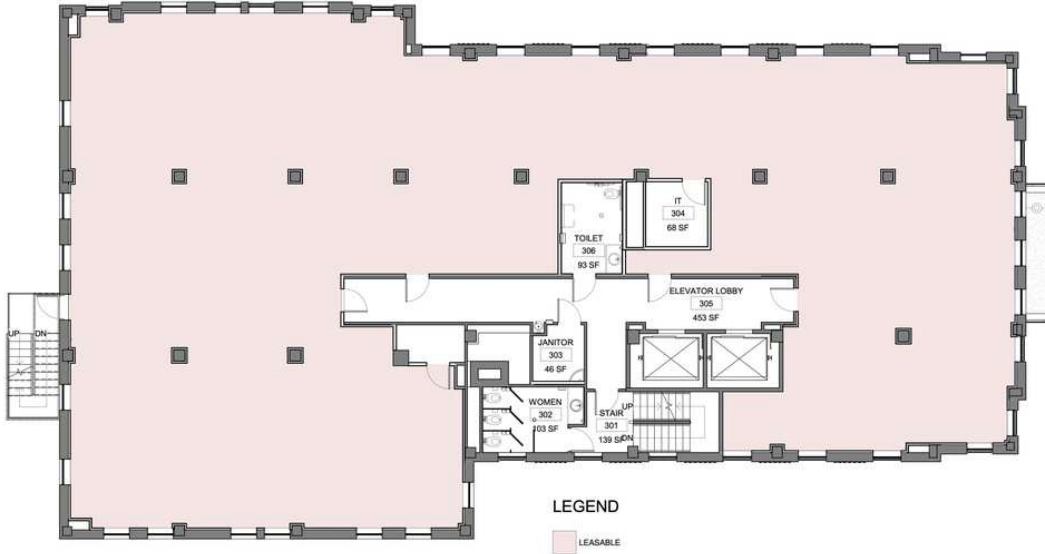

1 THIRD FLOOR PLAN
SCALE: 1/8" = 1'-0"



1 FOURTH FLOOR PLAN
SCALE: 1/8" = 1'-0"

AARON DIEHL

adiehl@priceedwards.com

O: 405.651.3308