



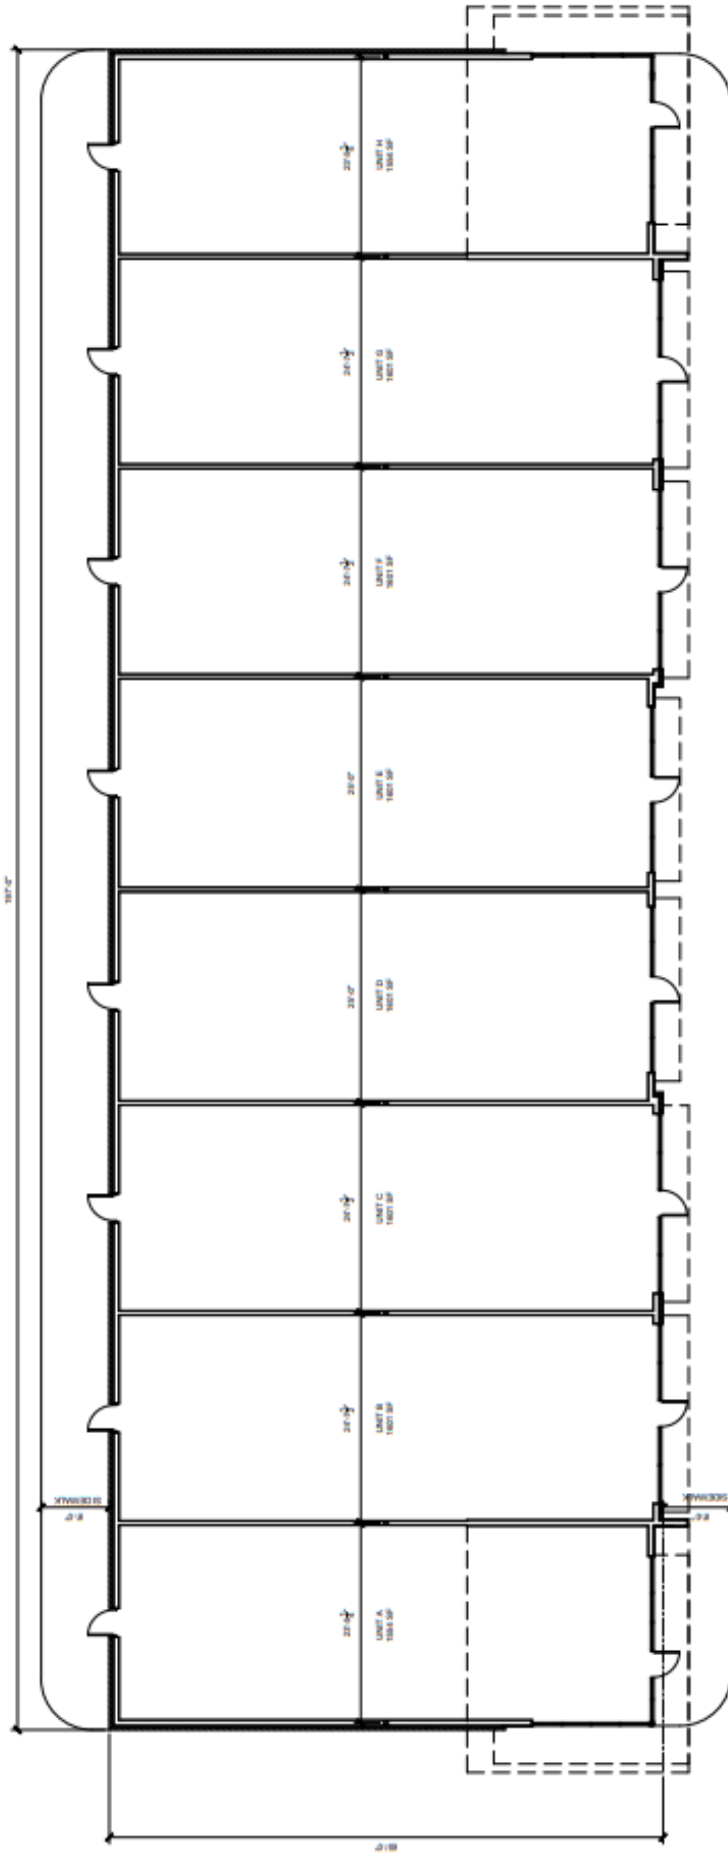

1 PROPOSED FLOOR PLAN
1/8" = 1'-0"

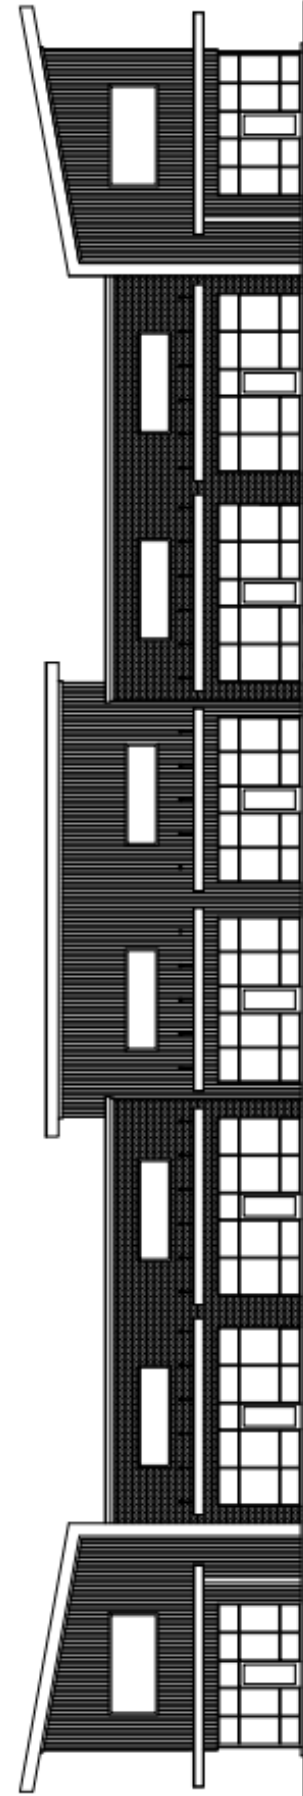

2 FRONT ELEVATION
1/8" = 1'-0"