

# 691 N. Squirrel Auburn Hills

## OFFICE SPACE FOR LEASE

This 137,146 SF office building is located right off the M-59 and I-75 interchange. With high visibility monument signage possible. The class A building has many amenities: full service cafeteria, caged storage, covered parking, free training/conference room, and free 24/7 fitness center with locker rooms.



## On-site Ownership and Management

Furnished plug and play options available and suites ranging from 373-13,055 SF ready for you with an asking rate of \$12.50-\$20.50/SF.

## Local Restaurants

- Tropical Smoothie
- McDonald's
- Jersey Mike's
- Dunkin Donuts
- Starbucks
- KimChi Box
- Applebee's
- DiBella's
- Buddy's Pizza
- Blaze Pizza
- Mediterranean Street
- Subway



## CONTACT US

248-710-8000

691 N. Squirrel Rd, Suite 290

Auburn Hills, MI 48326

[www.team-core.com](http://www.team-core.com)






CONTACT US  
248-710-8000  
691 N. Squirrel Rd, Suite 290  
Auburn Hills, MI 48326  
[www.team-core.com](http://www.team-core.com)





**CONTACT US**  
248-710-8000  
691 N. Squirrel Rd, Suite 290  
Auburn Hills, MI 48326  
[www.team-core.com](http://www.team-core.com)



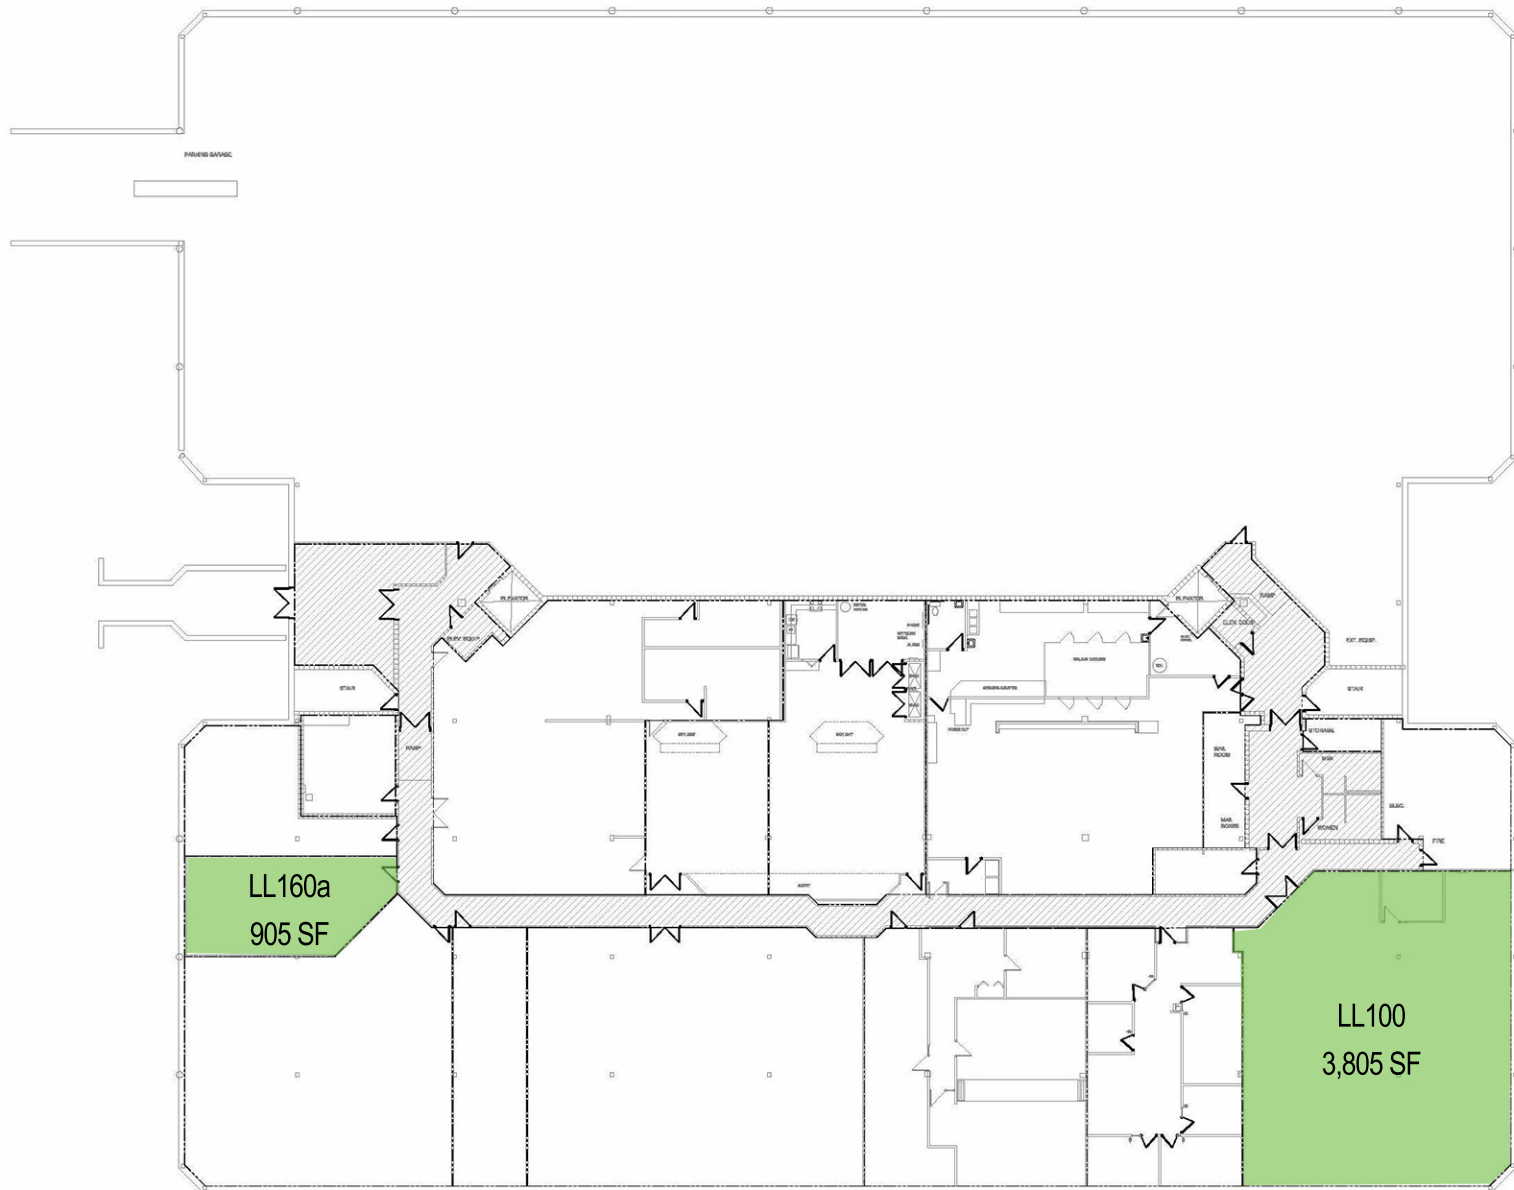

DO NOT SCALE




691 N Squirrel Road  
Auburn Hills, MI 48326

Lower Level  
For More Information Please Call:  
248.710.8000





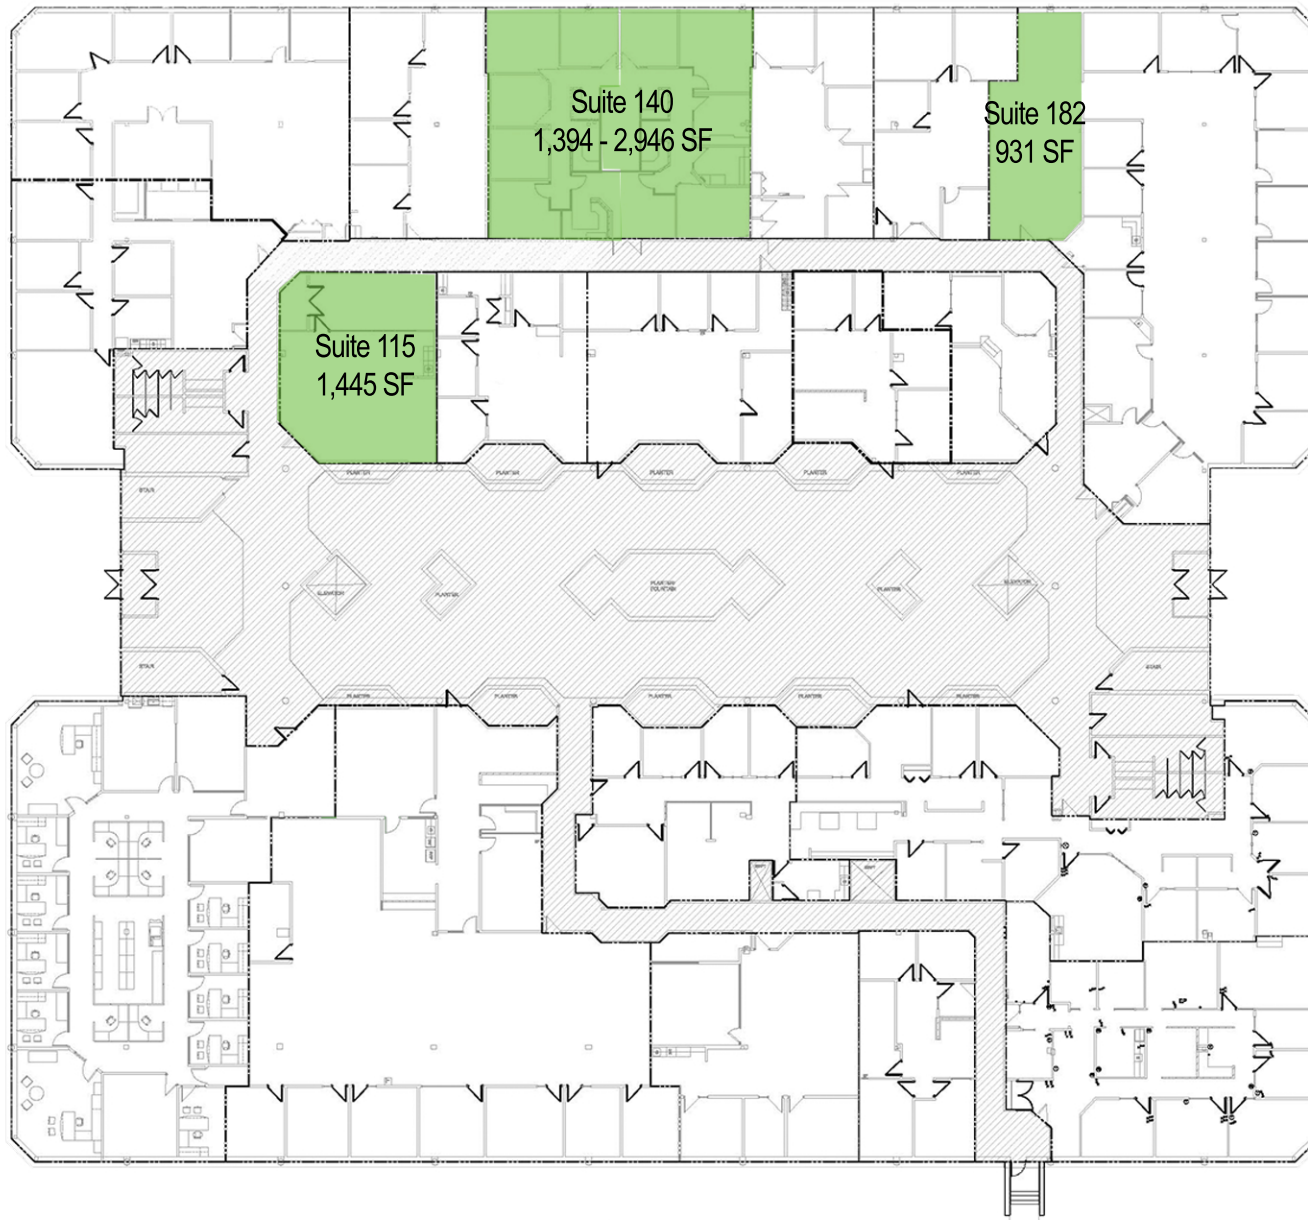

DO NOT SCALE




691 N Squirrel Road  
Auburn Hills, MI 48326

First Level  
For More Information Please Call:  
248.710.8000





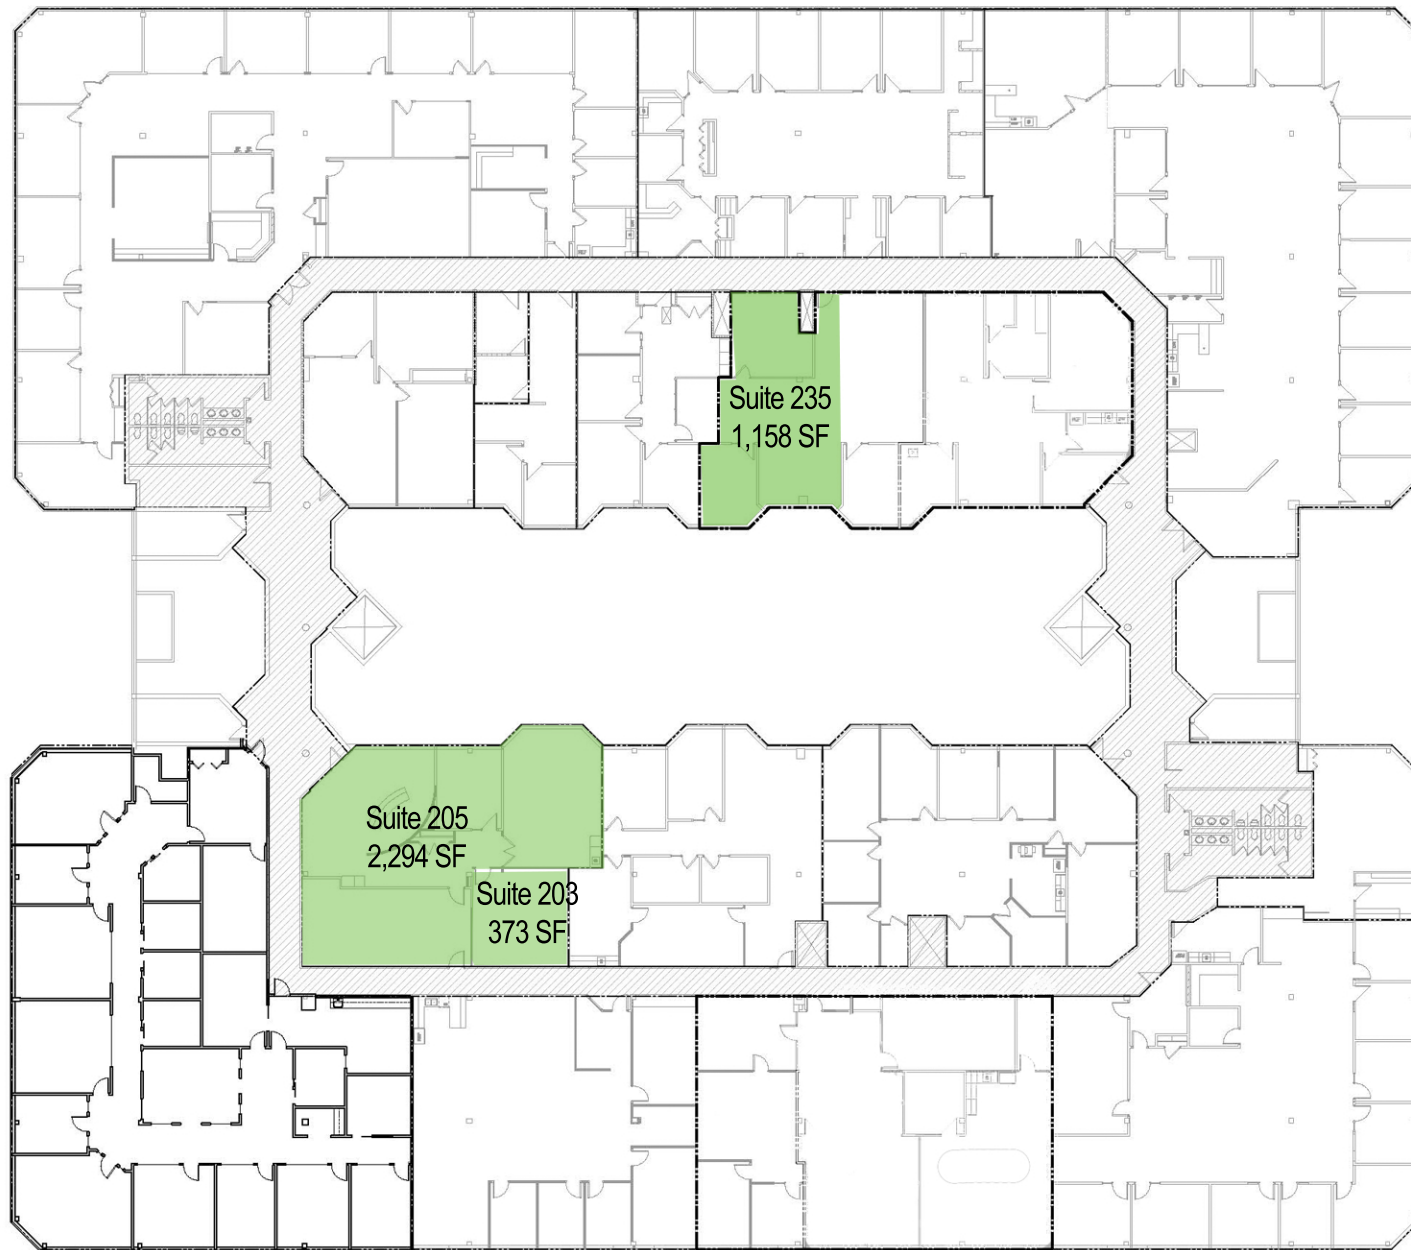

DO NOT SCALE



691 N Squirrel Road  
Auburn Hills, MI 48326

Second Level  
For More Information Please Call:  
248.710.8000

