




2017 10th Street, Ste B  
Boulder, CO 80302  
720.206.4122

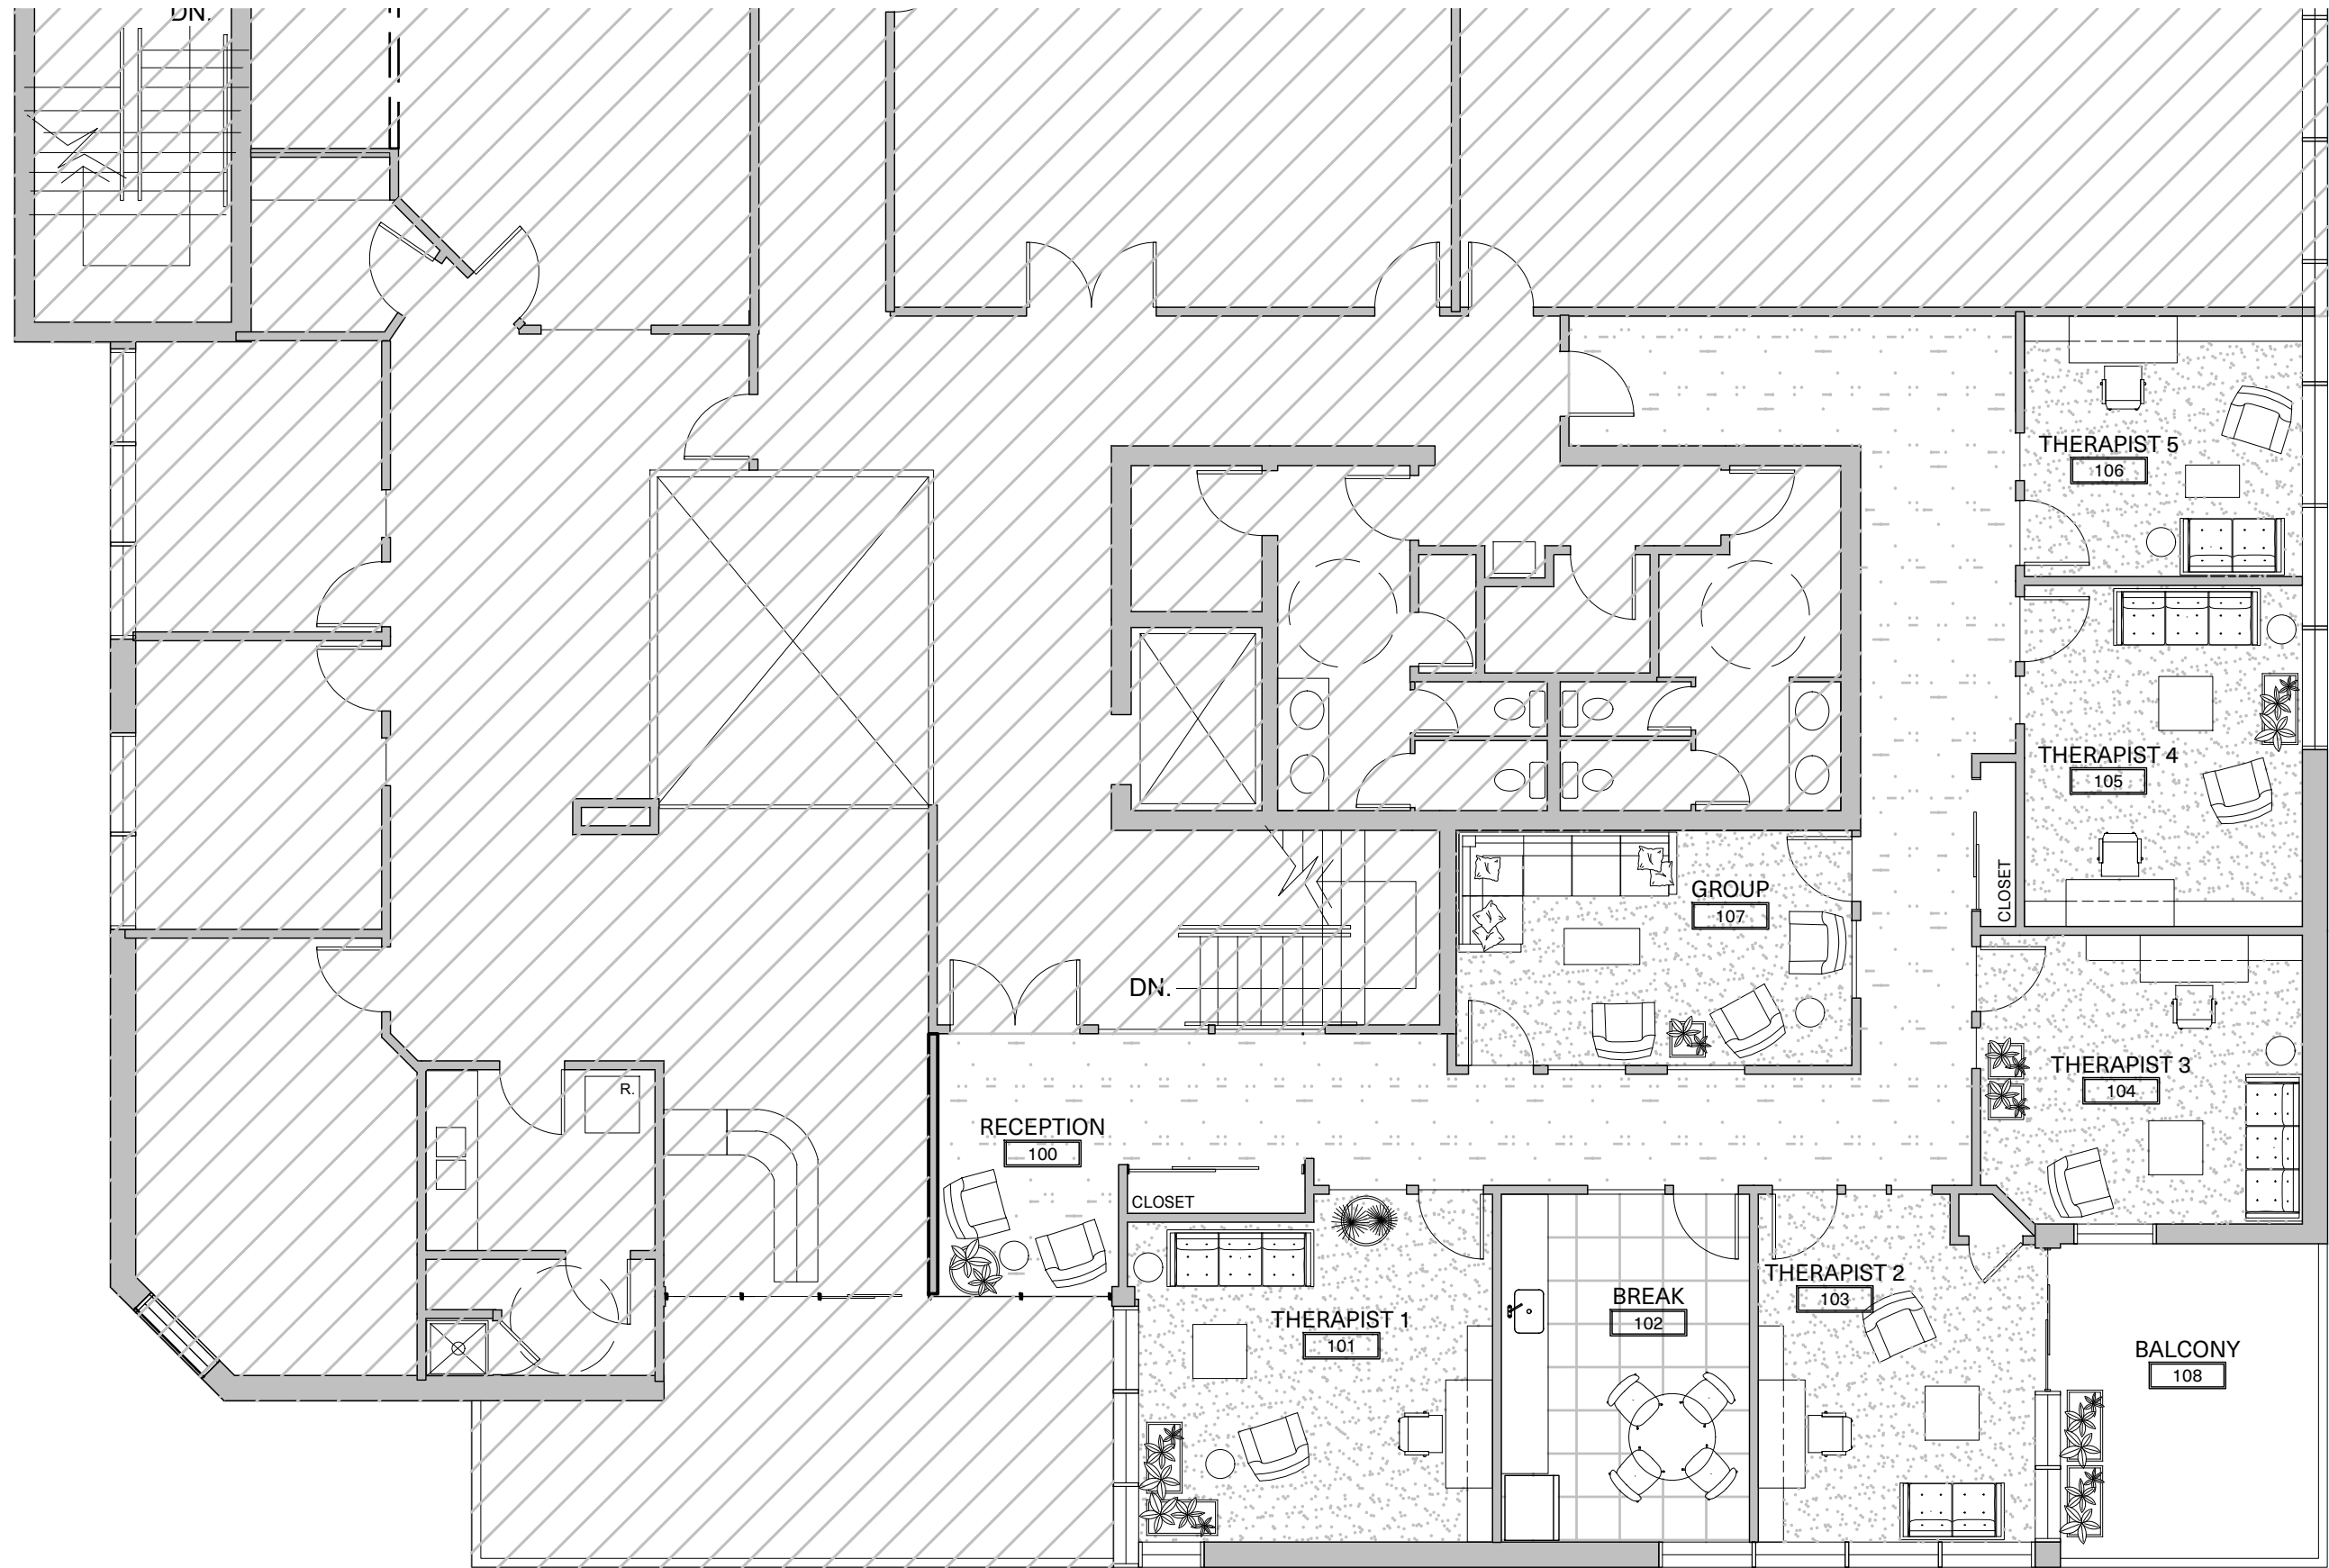

**1** THIRD FLOOR PLAN  
A1.10 1/8" = 1'-0"



**Foothills C.B.T.**

3223 Arapahoe Ave.  
Boulder, CO, 80303

11/12/24	1

**A1.10**  
Copyright 2023 Hampton Architecture Inc.