

FOR SALE | ±5,500 SF CHURCH BUILDING WITH 7,000 SF LOT



Church Property Along the Light Rail

1702 & 1706 E Jefferson Street, Phoenix, AZ 85034



 **PRICE DROP TO**
\$1,350,000

[WATCH VIDEO TOUR](#)



Property Summary

FOR SALE



±5,500 SF church building with 7,000 SF lot



Greeting hall, sanctuary with stage and sound booth



Two offices, kitchen and multi-purpose area



APN 115-05-013 & 115-05-014; C-3 Zoning



\$1,350,000 for both parcels



Some furniture and fixtures negotiable



Along the light rail and .4 miles from I-10 freeway



Interior

FOR SALE




Interior

FOR SALE




Floor Plan

FOR SALE

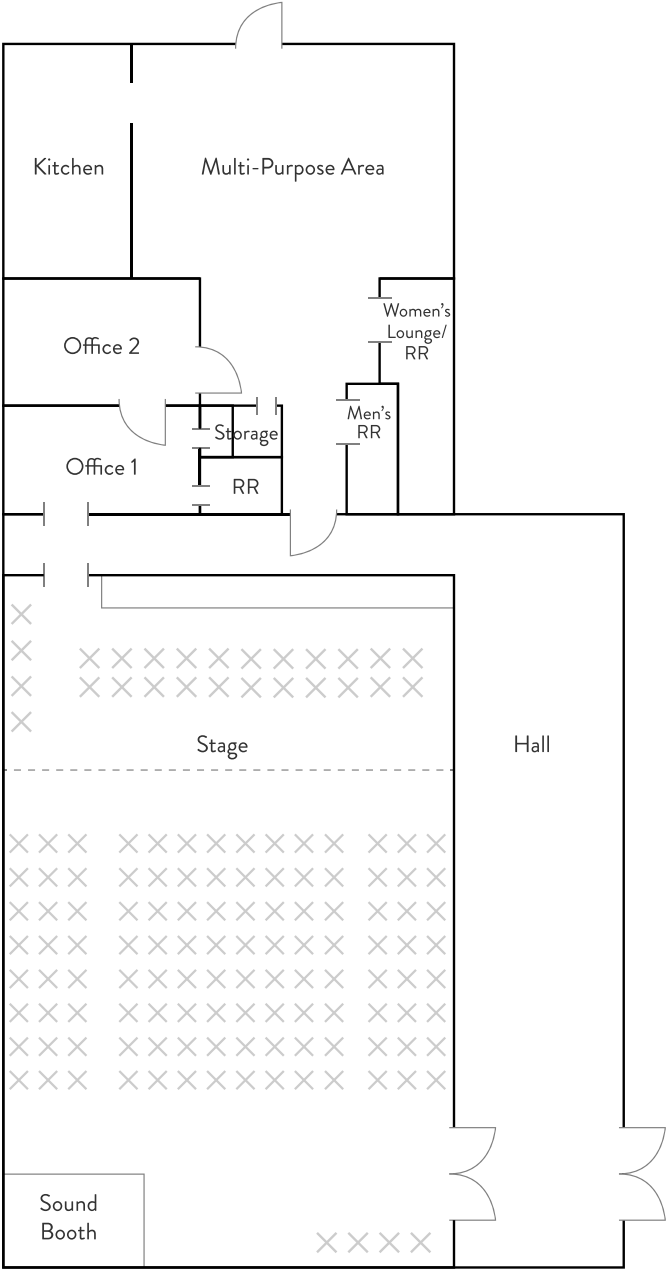

**This plan is representative of the building and is not to scale*



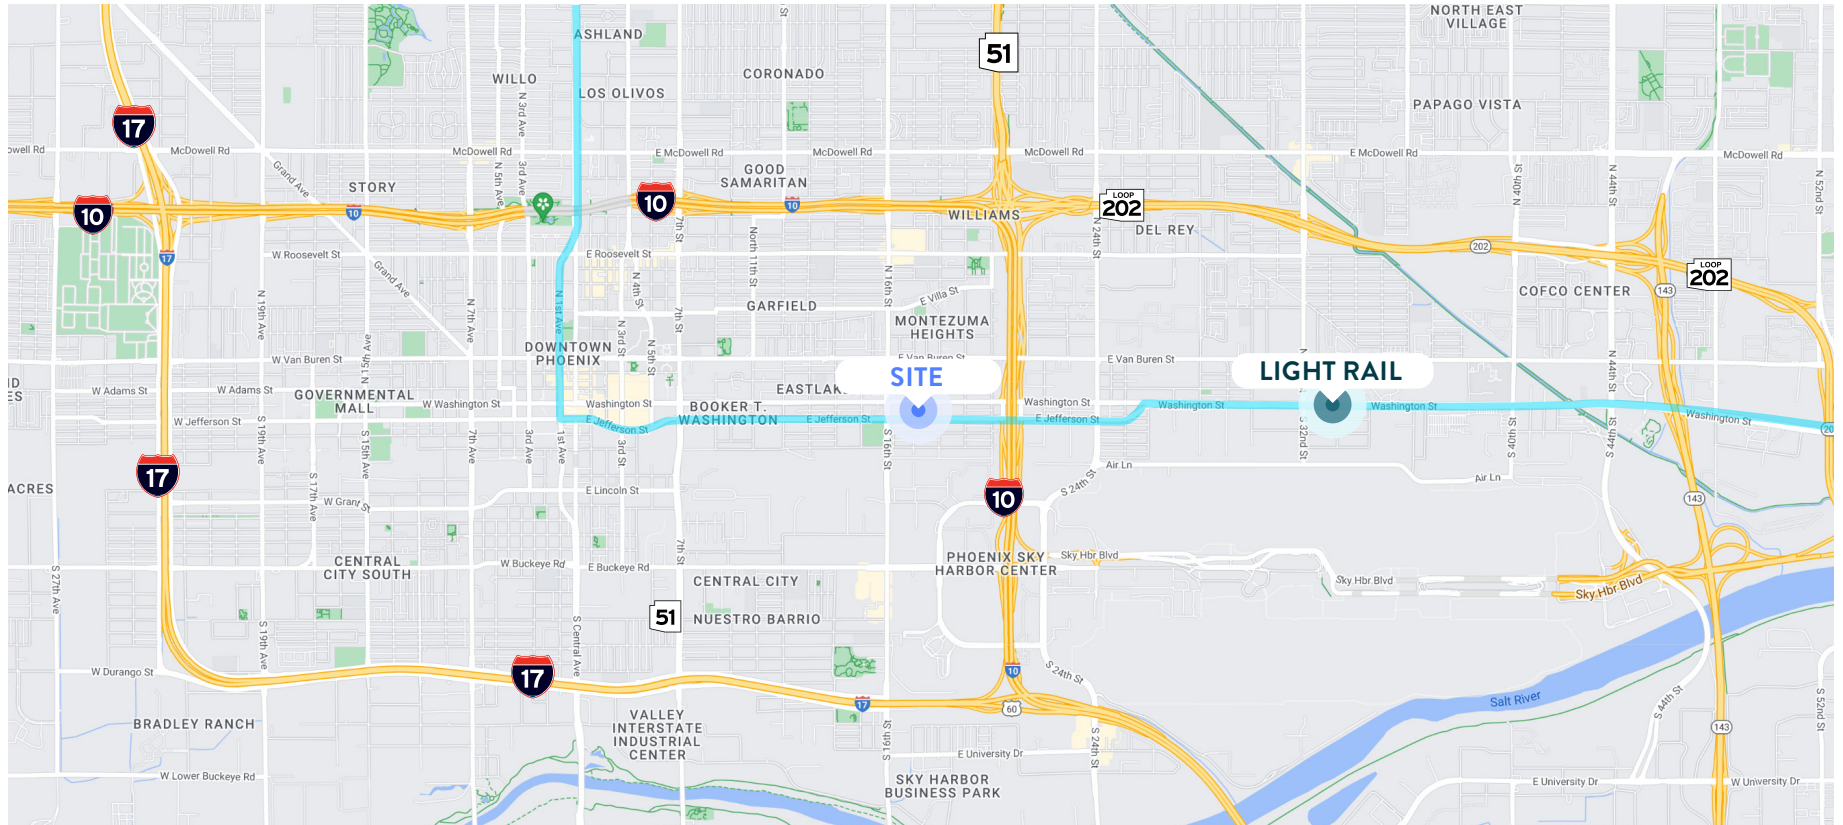

CONTACT

JANEL WANGSNES
jwangsness@keyser.com
480.540.3628



Thank You

Keyser | Commercial Real Estate Advocates™ | Keyser.com