


ROOF PLAN
 SCALE: 1/4" = 1'-0"

3	ROOF PLAN	SHAHID RESIDENCE 1216 DUNNING DR., LASUNA BEACH, CA 92651	STEVE ZOLLER DESIGN 245 ASTER ST. #6, LASUNA BEACH, CA 92651 949-547-9010
---	-----------	--	---

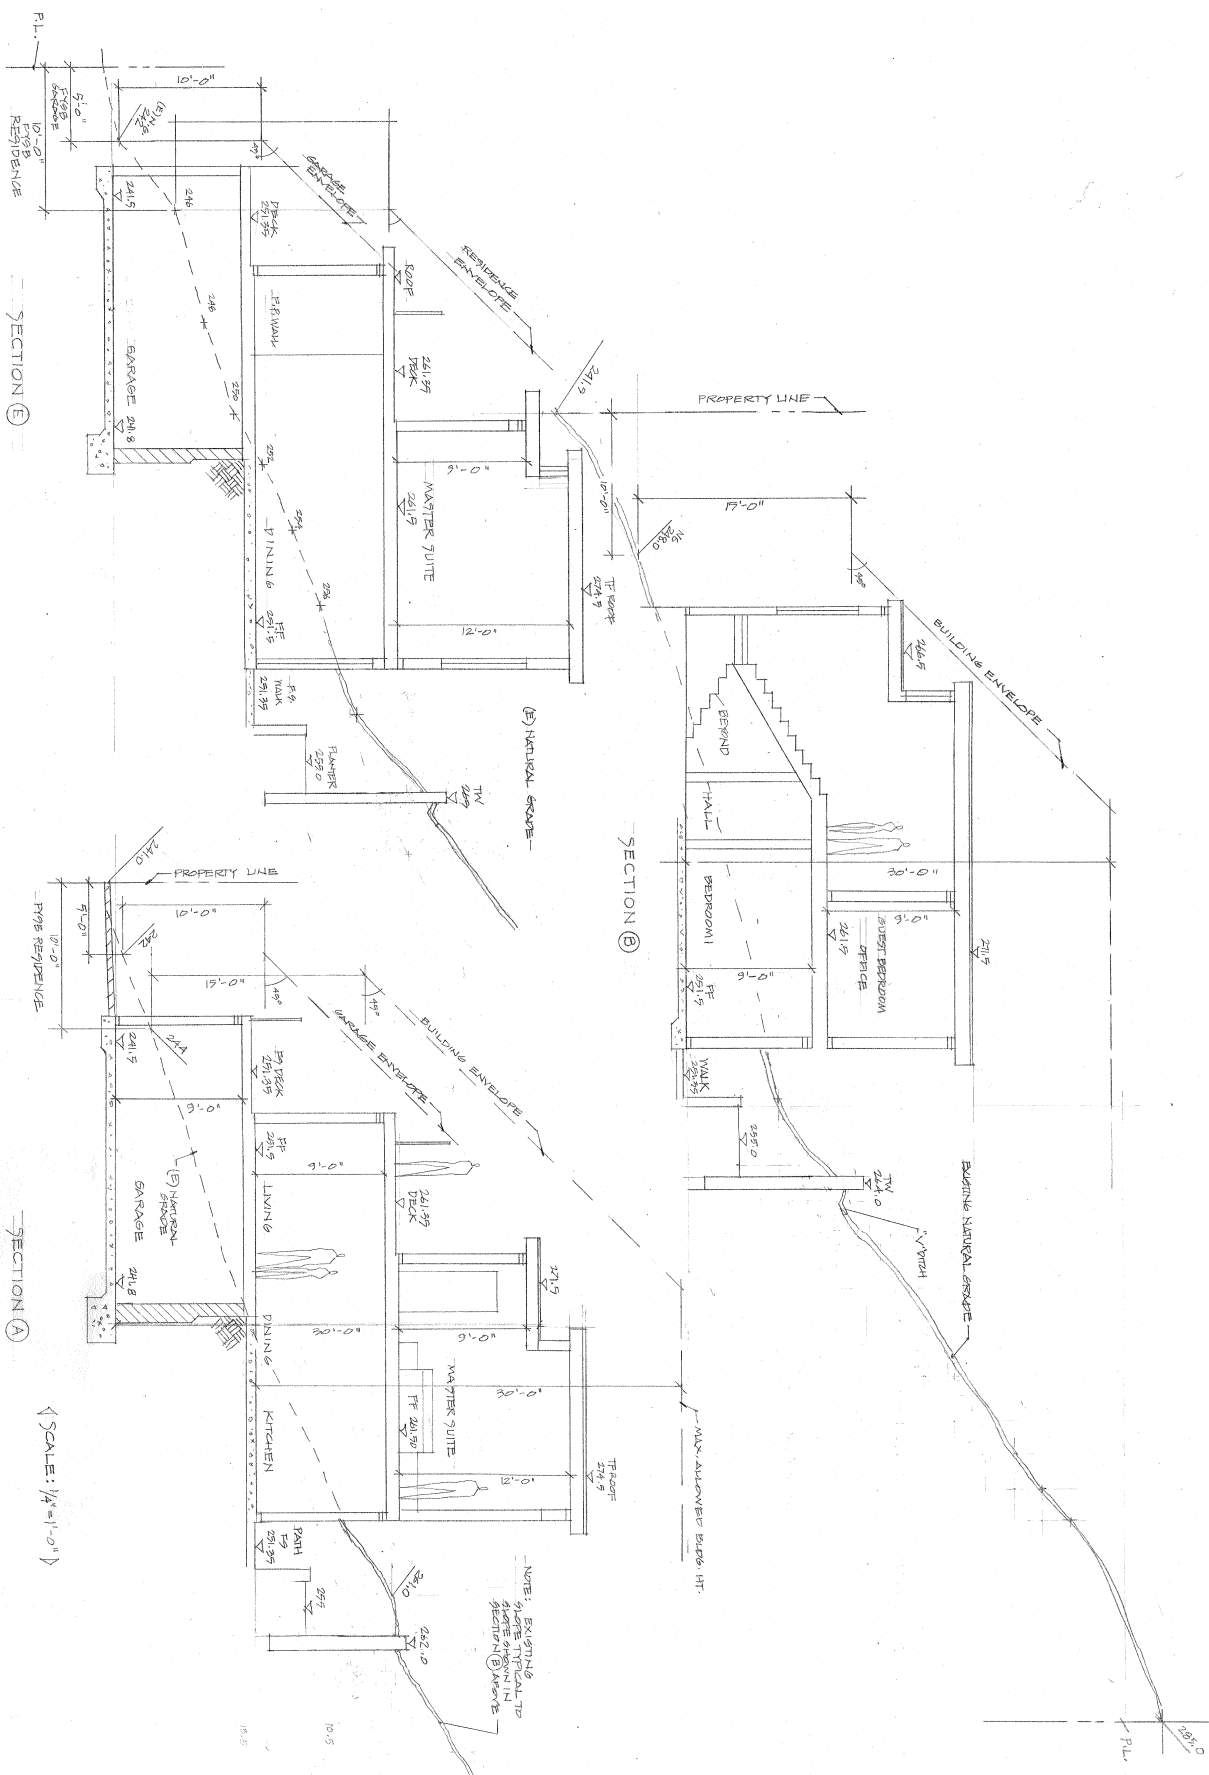

SECTION E

SECTION B

SECTION A

SCALE: 1/4" = 1'-0"

NOTE: EXISTING SLOPE INDICATED TO MATCH EXISTING GRADE

9	SECTIONS A, B & E	SHAHID RESIDENCE 1246 DUNNING DR., LAGUNA BEACH, CA 92651	STEVE ZOLLER DESIGN 245 ASTER ST. #6, LAGUNA BEACH, CA 92651 714-241-9010
---	-------------------	--	---