



ANAHEIM HILLS FESTIVAL

Hobby Lobby Redemise

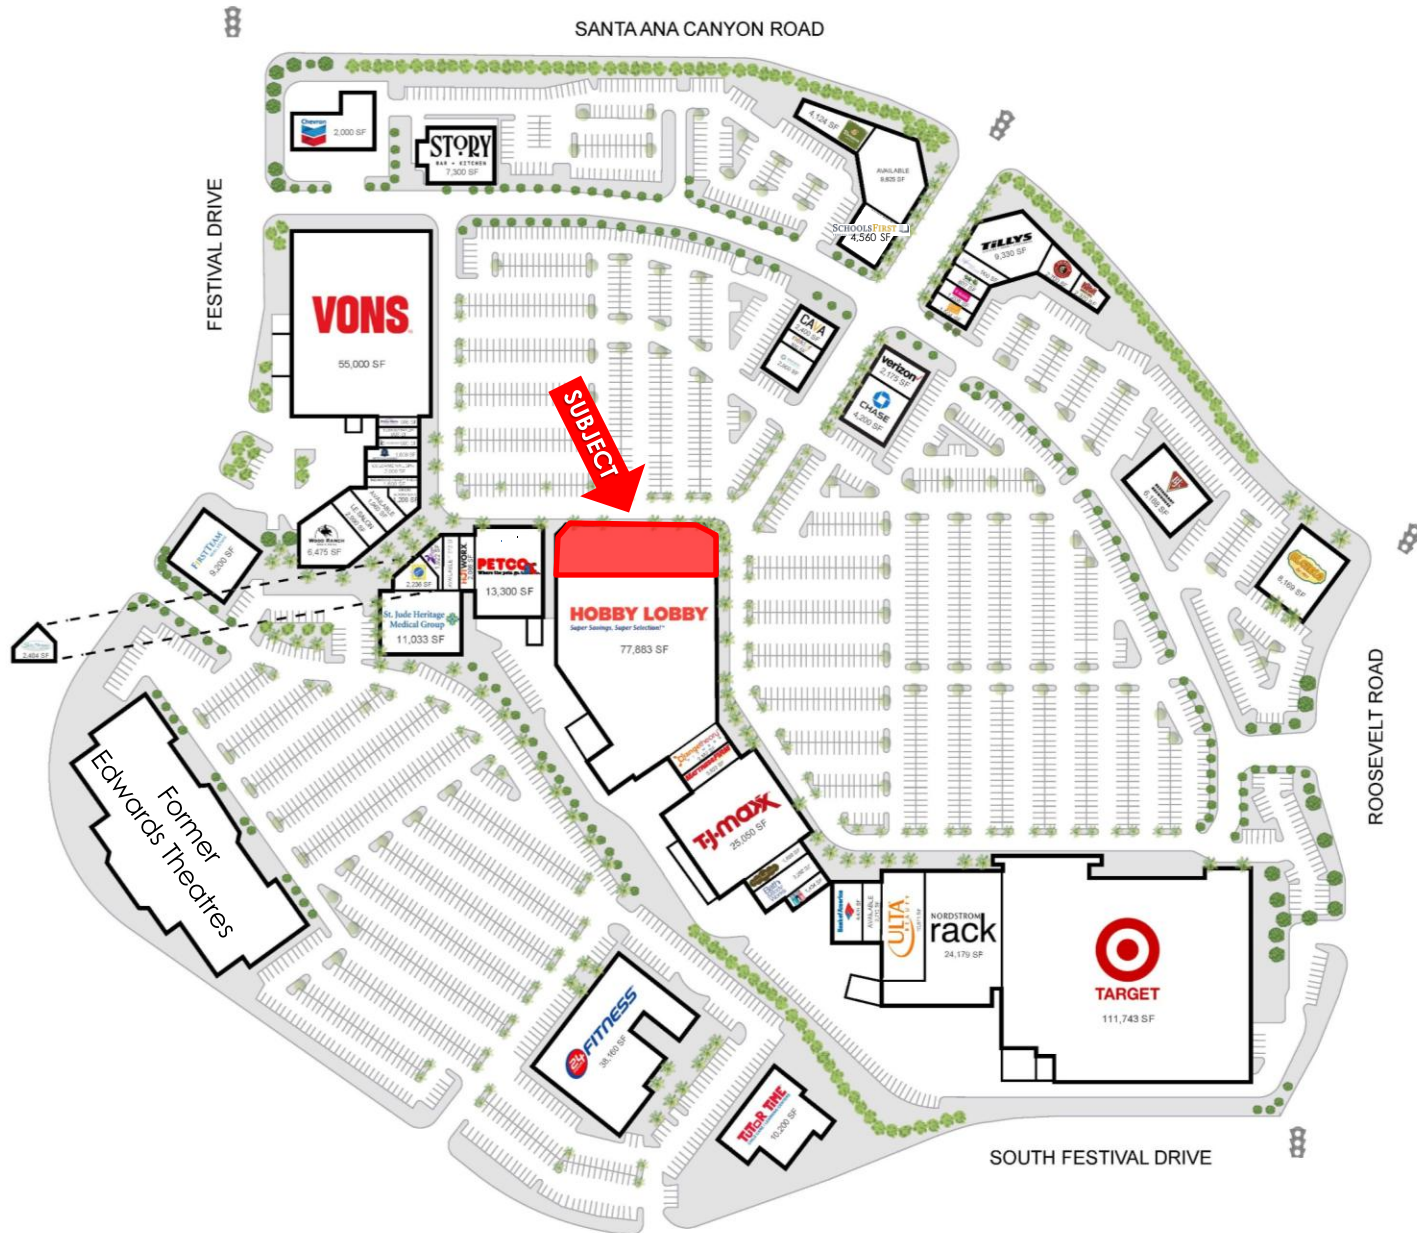

NOT TO SCALE


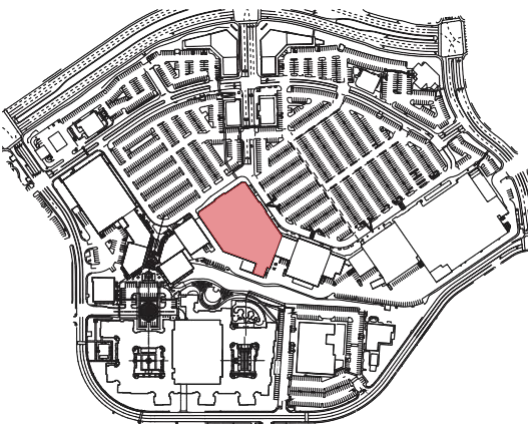




NORTH ELEVATION



EAST ELEVATION

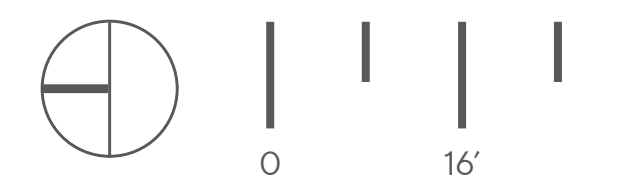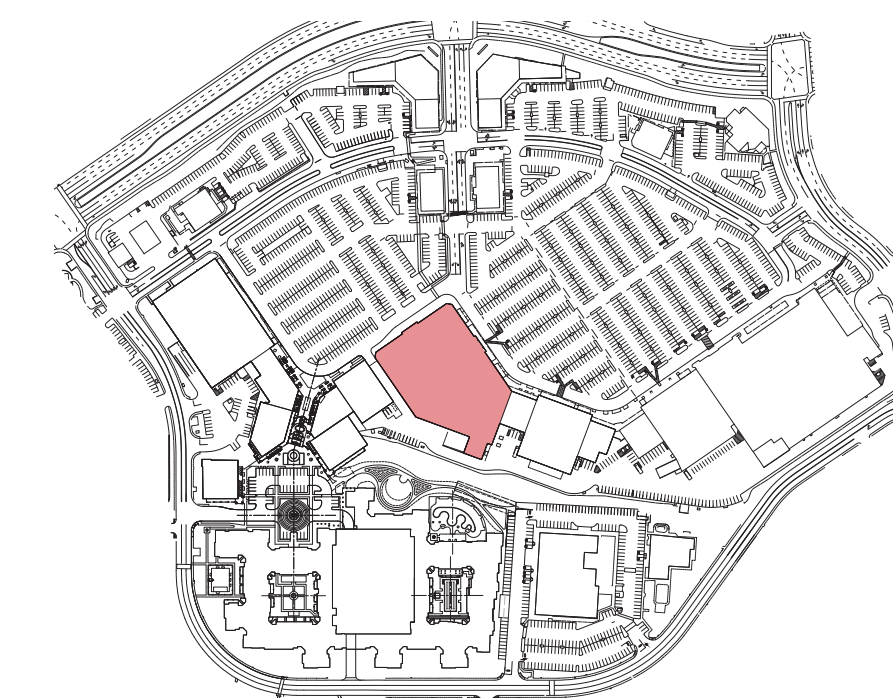

FESTIVAL HILLS
Anaheim, CA

BUILDING D - PROPOSED ELEVATIONS

AO Architecture.
Design.
Relationships.

02

Scale
Job No.
Date
1/16" = 1'-0"
2022-344
2025-05-14

