



FOR LEASE \pm 1,608 SF MEDICAL SPACE

87 FENTON STREET, LIVERMORE, CA 94550

LOCAL EXPERTISE. INTERNATIONAL REACH. WORLD CLASS.

PROPERTY HIGHLIGHTS



Suite 200: ±1,608 SF Turn-key Medical Suite



Ample surface parking available



Close proximity to
Stanford Health Care (Valley Care)



ADA compliancy



Recent building common area
upgrades completed



Close proximity to I-580



Exterior building directory signage available




Lease rate: Call brokers for pricing info



Suite 200: ±1,608 SF Turn-key medical Suite



SUITE 200 VIRTUAL TOUR

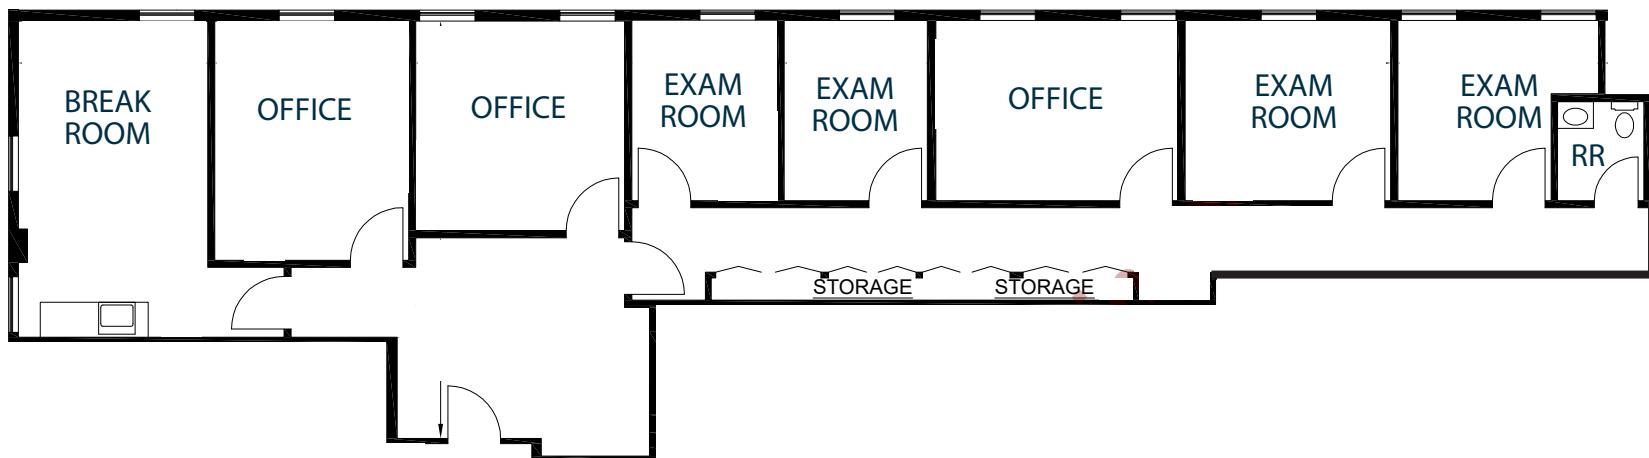

*FLOOR PLAN NOT TO SCALE

PROPERTY PHOTOS



LOBBY/STAIRS



ELEVATOR ACCESS



SIGNAGE



RESTROOMS



ADA RAMP



OPEN SUITE

FOR LEASE

±1,608 SF MEDICAL SPACE

87 FENTON STREET | LIVERMORE, CA 94550



Ryan Taurek

Associate

rtaurek@lee-associates.com
925-737-4157
LIC NO 02235311



Mark Rinkle

Principal

mrinkle@lee-associates.com
925-737-4145
LIC NO 01512632



Sean Offers, SIOR

Principal

soffers@lee-associates.com
925-737-4159
LIC NO 01858116