


50

FEDERAL
BOSTON, MA

MEZZANINE
3,500 SF

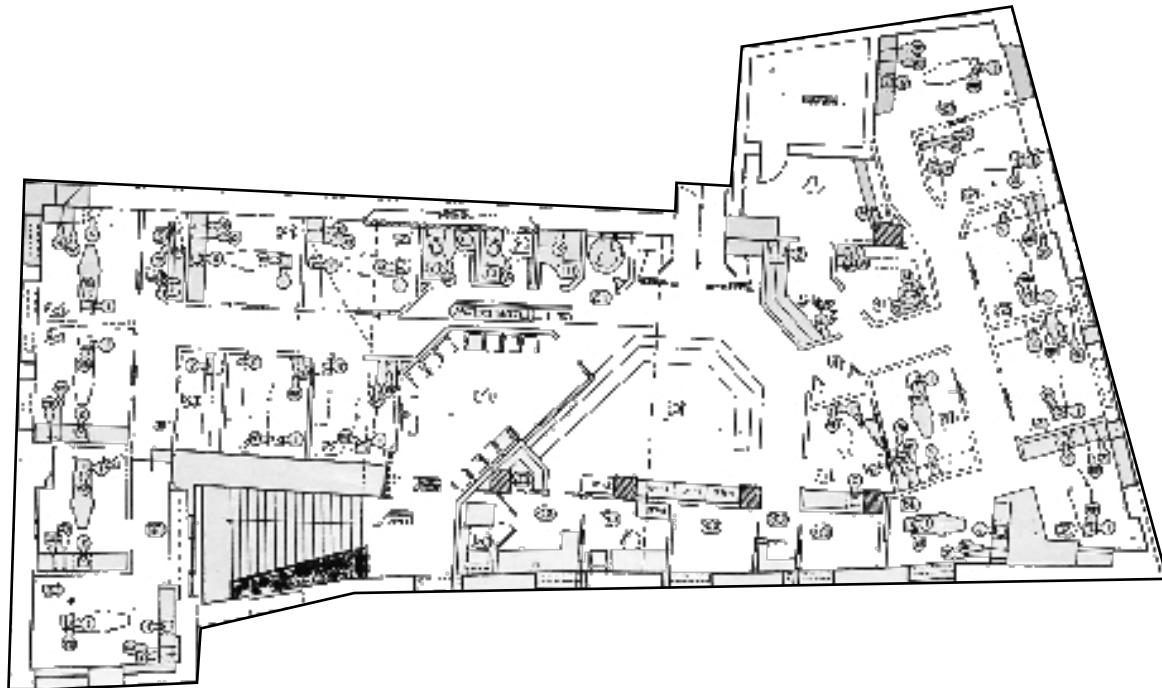

 Boston Realty Advisors

136 Newbury Street | Boston, MA | 617.375.7900 | BRAAdvisors.com

© Copyright Boston Realty Advisors. All rights reserved. The information contained here has been obtained through sources deemed reliable but cannot be guaranteed as to its accuracy. Any information of special interest should be obtained through independent verification.

 THE DRUKER COMPANY, LTD.

BONNY L. DOORAKIAN

617.850.9655

bdoorakian@bradvisors.com


50

FEDERAL

BOSTON, MA

2ND FLOOR

1,950 SF | 2,315 SF | 2,461 SF

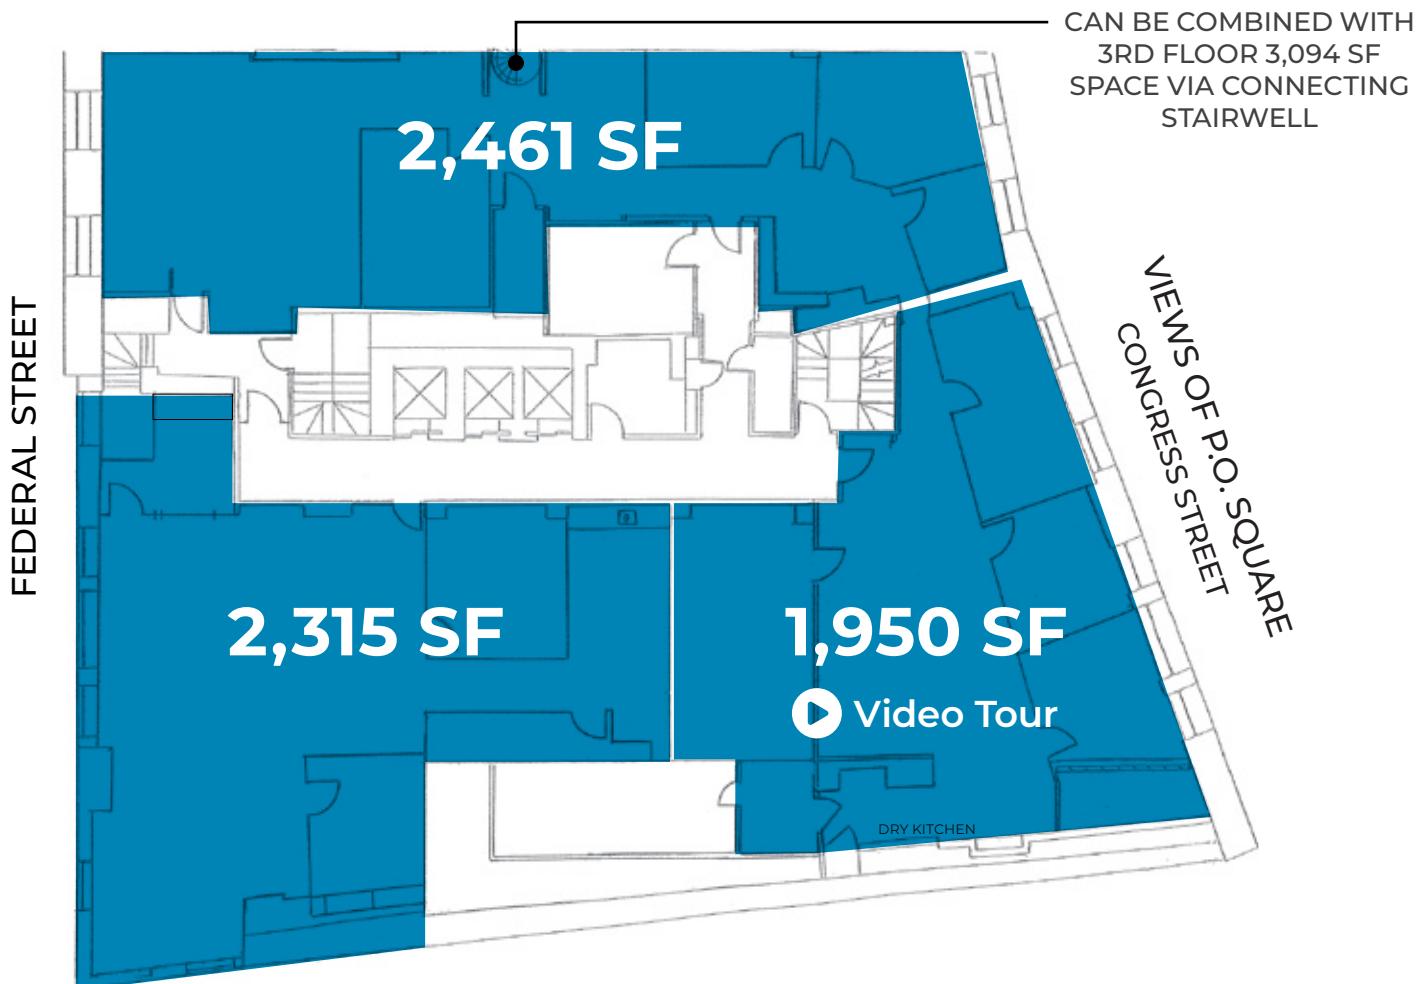

*SKETCH NOT TO SCALE

 Boston Realty Advisors

136 Newbury Street | Boston, MA | 617.375.7900 | BRAAdvisors.com

© Copyright Boston Realty Advisors. All rights reserved. The information contained here has been obtained through sources deemed reliable but cannot be guaranteed as to its accuracy. Any information of special interest should be obtained through independent verification.

 THE DRUCKER COMPANY, LTD.

BONNY L. DOORAKIAN

617.850.9655

bdoorakian@bradvisors.com

50


FEDERAL

BOSTON, MA

3RD FLOOR

3,094 SF

FEDERAL STREET

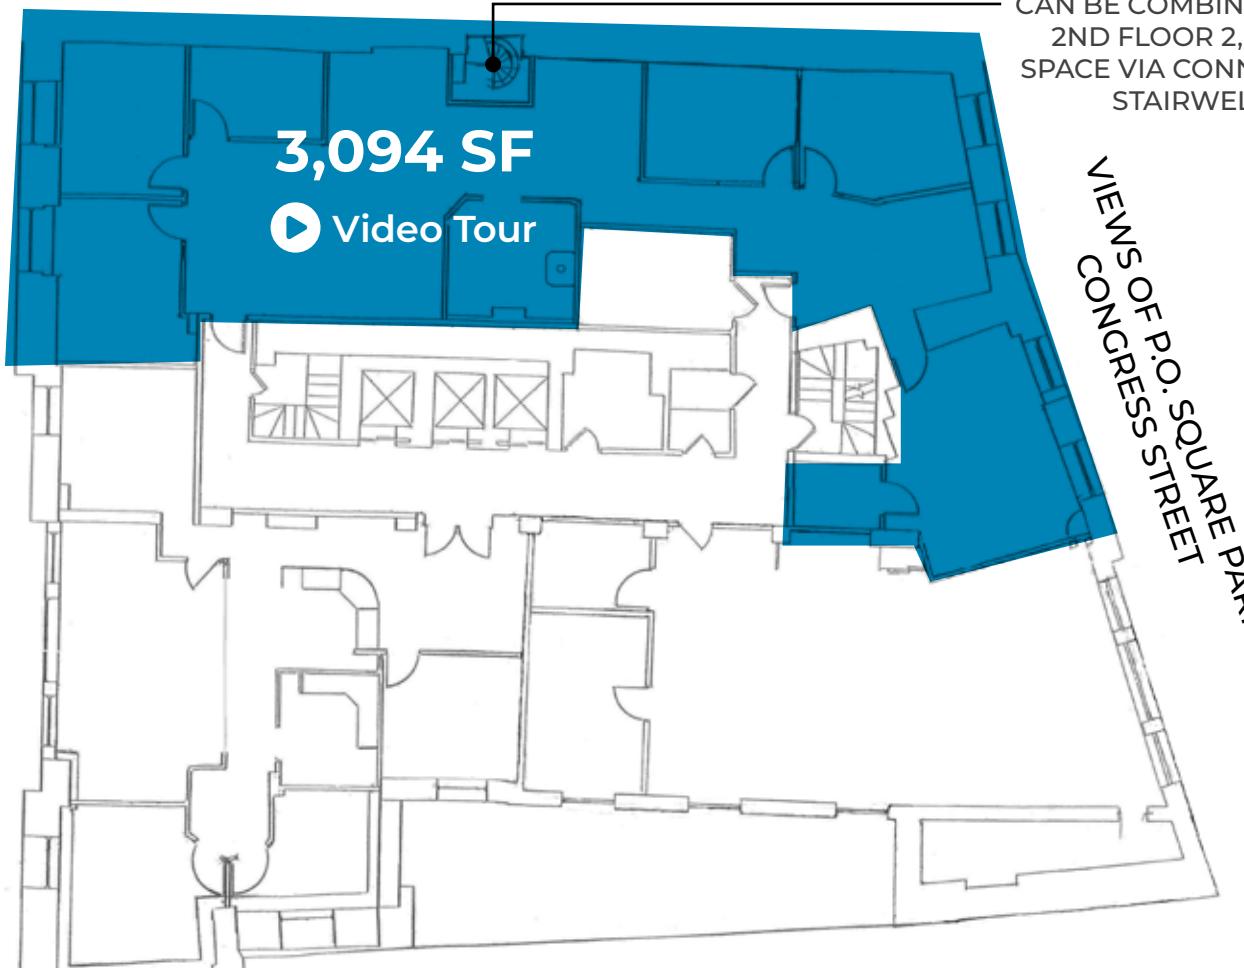

*SKETCH NOT TO SCALE

 Boston Realty Advisors

136 Newbury Street | Boston, MA | 617.375.7900 | BRAAdvisors.com

© Copyright Boston Realty Advisors. All rights reserved. The information contained here has been obtained through sources deemed reliable but cannot be guaranteed as to its accuracy. Any information of special interest should be obtained through independent verification.

 THE DRUCKER COMPANY, LTD.

BONNY L. DOORAKIAN

617.850.9655

bdoorakian@bradvisors.com

50

FEDERAL

BOSTON, MA


4TH FLOOR

6,758 SF

AVAILABLE 2/1/26

FEDERAL STREET

VIEW OF P.O. SQUARE
CONGRESS STREET

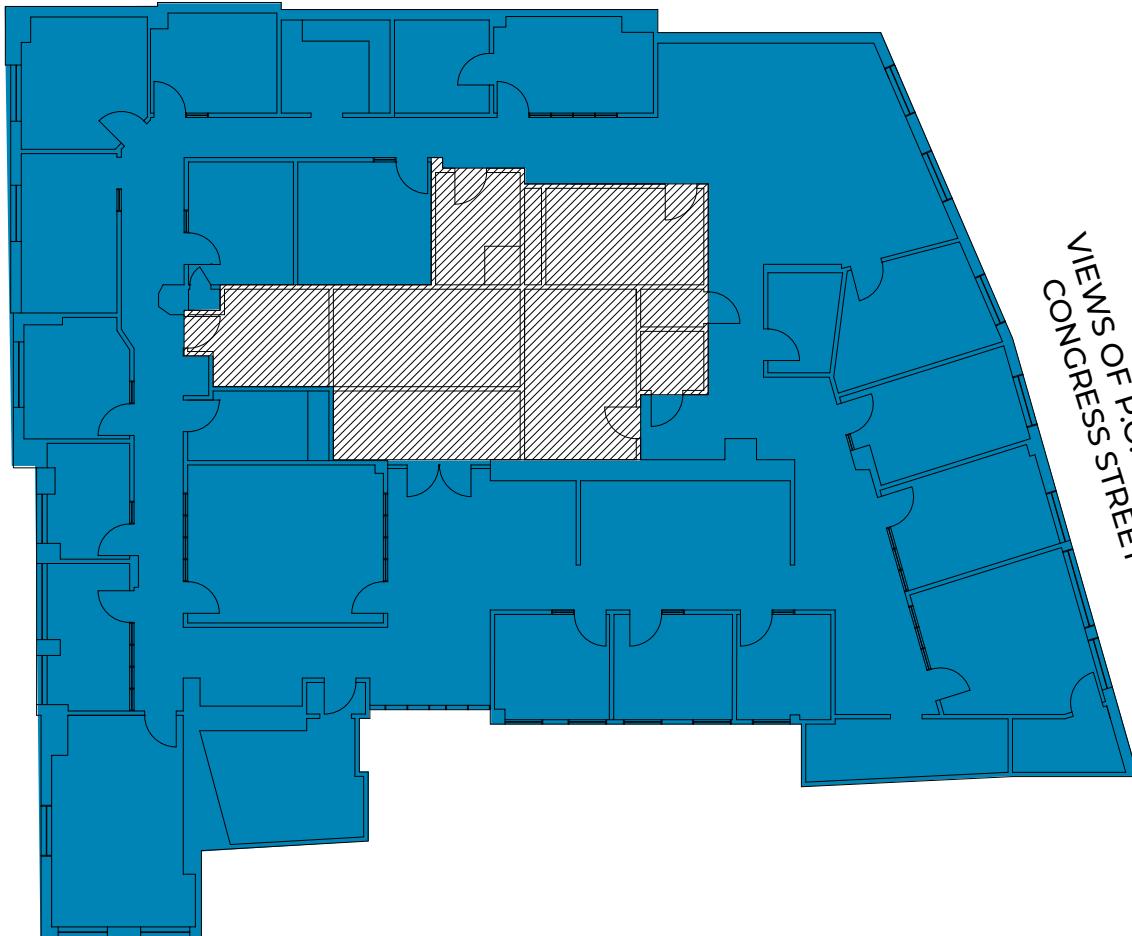

*SKETCH NOT TO SCALE

 Boston Realty Advisors

136 Newbury Street | Boston, MA | 617.375.7900 | BRAAdvisors.com

© Copyright Boston Realty Advisors. All rights reserved. The information contained here has been obtained through sources deemed reliable but cannot be guaranteed as to its accuracy. Any information of special interest should be obtained through independent verification.

 THE DRUCKER COMPANY, LTD.

BONNY L. DOORAKIAN

617.850.9655

bdoorakian@bradvisors.com

50


FEDERAL

BOSTON, MA

5TH FLOOR

1,925 SF

FEDERAL STREET

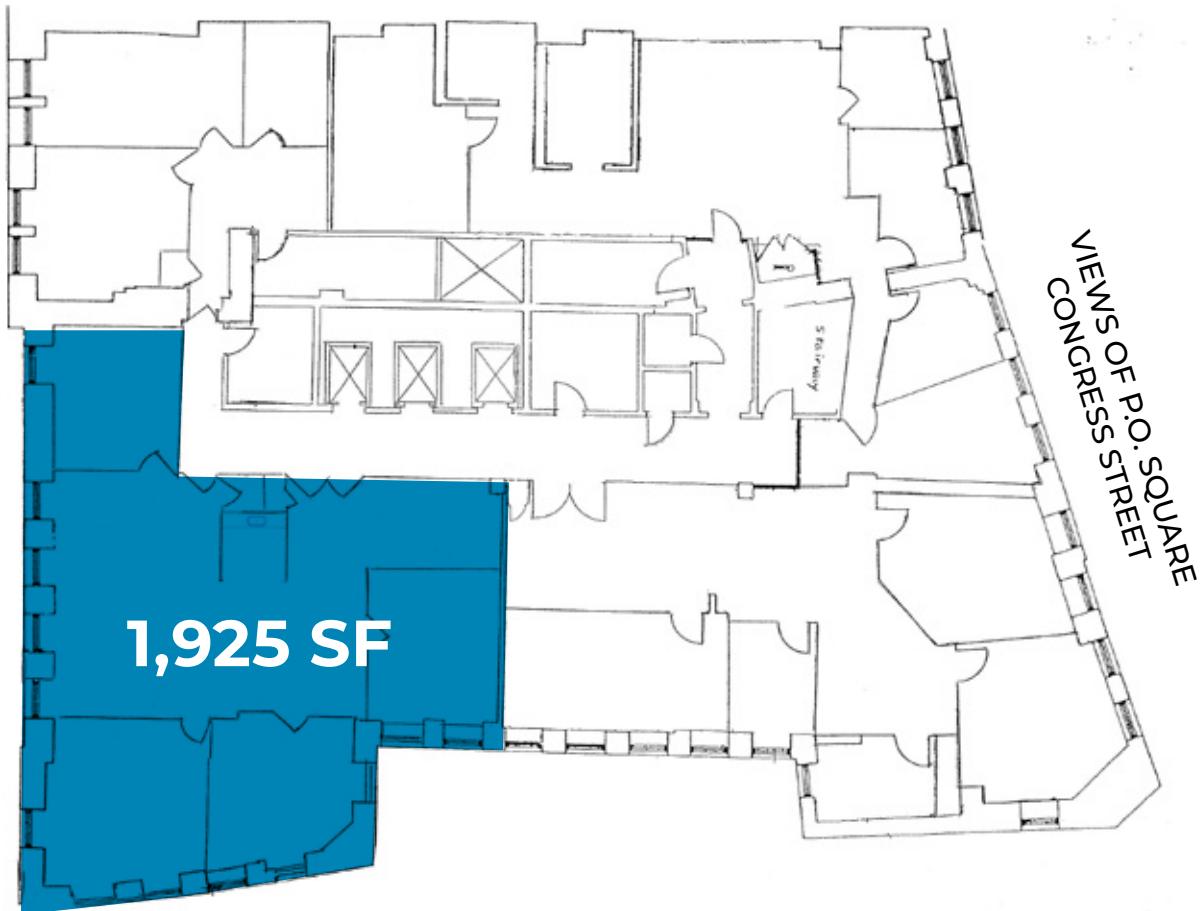

*SKETCH NOT TO SCALE

 **Boston Realty Advisors**

136 Newbury Street | Boston, MA | 617.375.7900 | BRAAdvisors.com

© Copyright Boston Realty Advisors. All rights reserved. The information contained here has been obtained through sources deemed reliable but cannot be guaranteed as to its accuracy. Any information of special interest should be obtained through independent verification.

 **THE DRUCKER COMPANY, LTD.**

BONNY L. DOORAKIAN

617.850.9655

bdoorakian@bradvisors.com


50

FEDERAL

BOSTON, MA

8TH FLOOR

2,528 SF | 2,621 SF

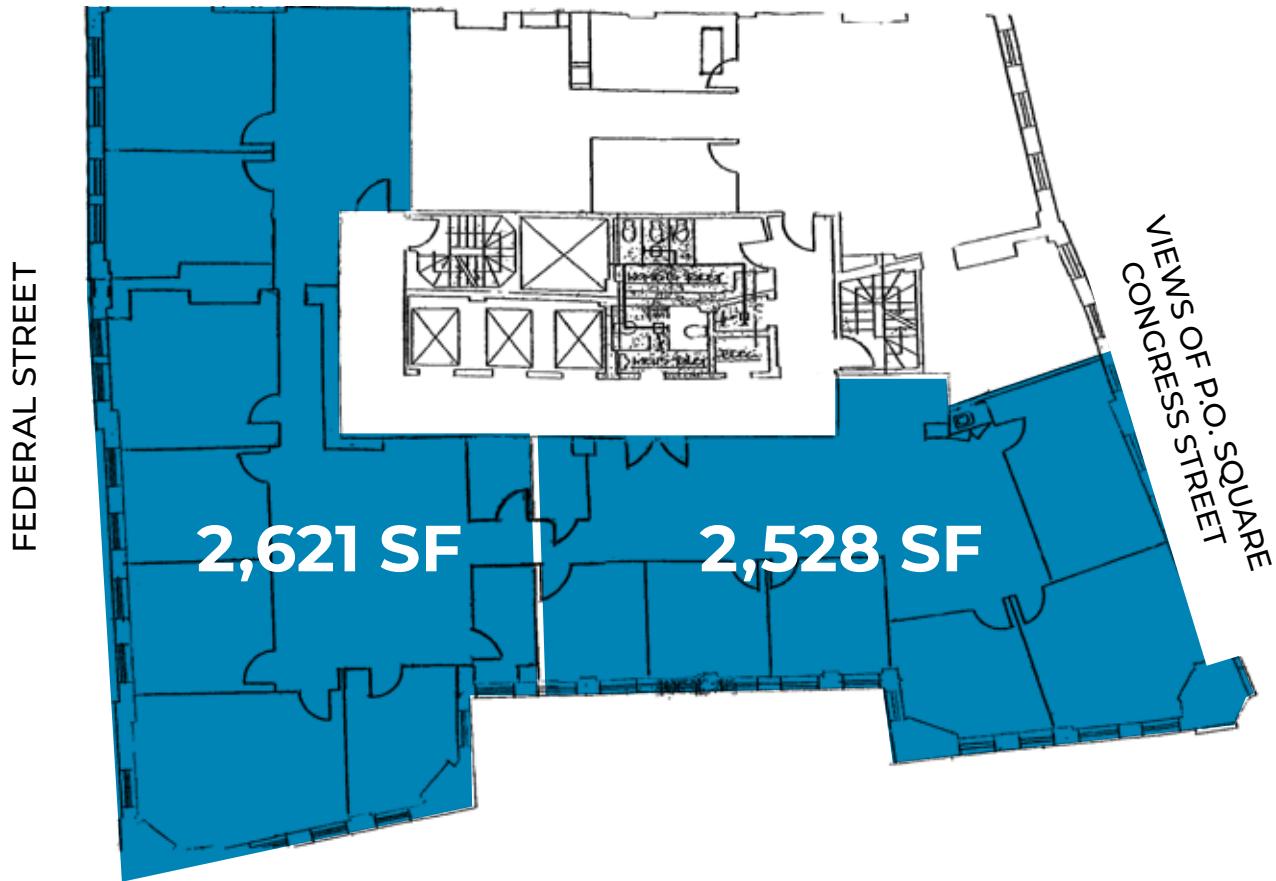

*SKETCH NOT TO SCALE

 **Boston Realty Advisors**

136 Newbury Street | Boston, MA | 617.375.7900 | BRAAdvisors.com

© Copyright Boston Realty Advisors. All rights reserved. The information contained here has been obtained through sources deemed reliable but cannot be guaranteed as to its accuracy. Any information of special interest should be obtained through independent verification.

 **THE DRUCKER COMPANY, LTD.**

BONNY L. DOORAKIAN

617.850.9655

bdoorakian@bradvisors.com