



±672-±6,266 SF Office Suite Available for Lease

PLEASANTON PARK | 6601 OWENS DR, PLEASANTON, CA


FOR LEASE



FOR LEASE

Pleasanton Park

6601 OWENS DR, PLEASANTON, CA

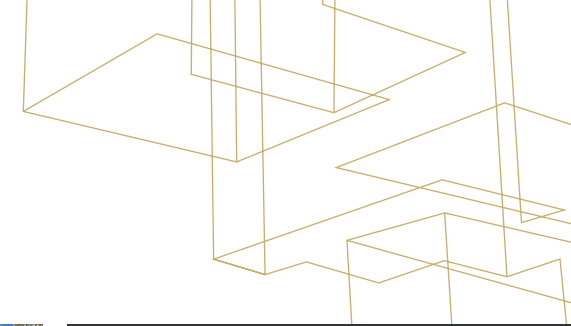

AVAILABILITIES

Suite 145	±672 RSF
Suite 158	±1,235 RSF
Suite 235	±2,098 RSF
Suite 150	±6,266 RSF

EXCELLENT access to I-580/680

COMCAST and fiber to building

WALKING distance to restaurants & retail shops

EXCELLENT parking ratio 4/1,000

SIMON VOGT, SIOR
925.905.1112
simon.vogt@kidder.com
LIC N° 01879314

KIDDER.COM

This information supplied herein is from sources we deem reliable. It is provided without any representation, warranty, or guarantee, expressed or implied as to its accuracy. Prospective Buyer or Tenant should conduct an independent investigation and verification of all matters deemed to be material, including, but not limited to, statements of income and expenses. Consult your attorney, accountant, or other professional advisor.




FOR LEASE

Pleasanton Park

6601 OWENS DR, PLEASANTON, CA

Suite 145 | ±672 RSF

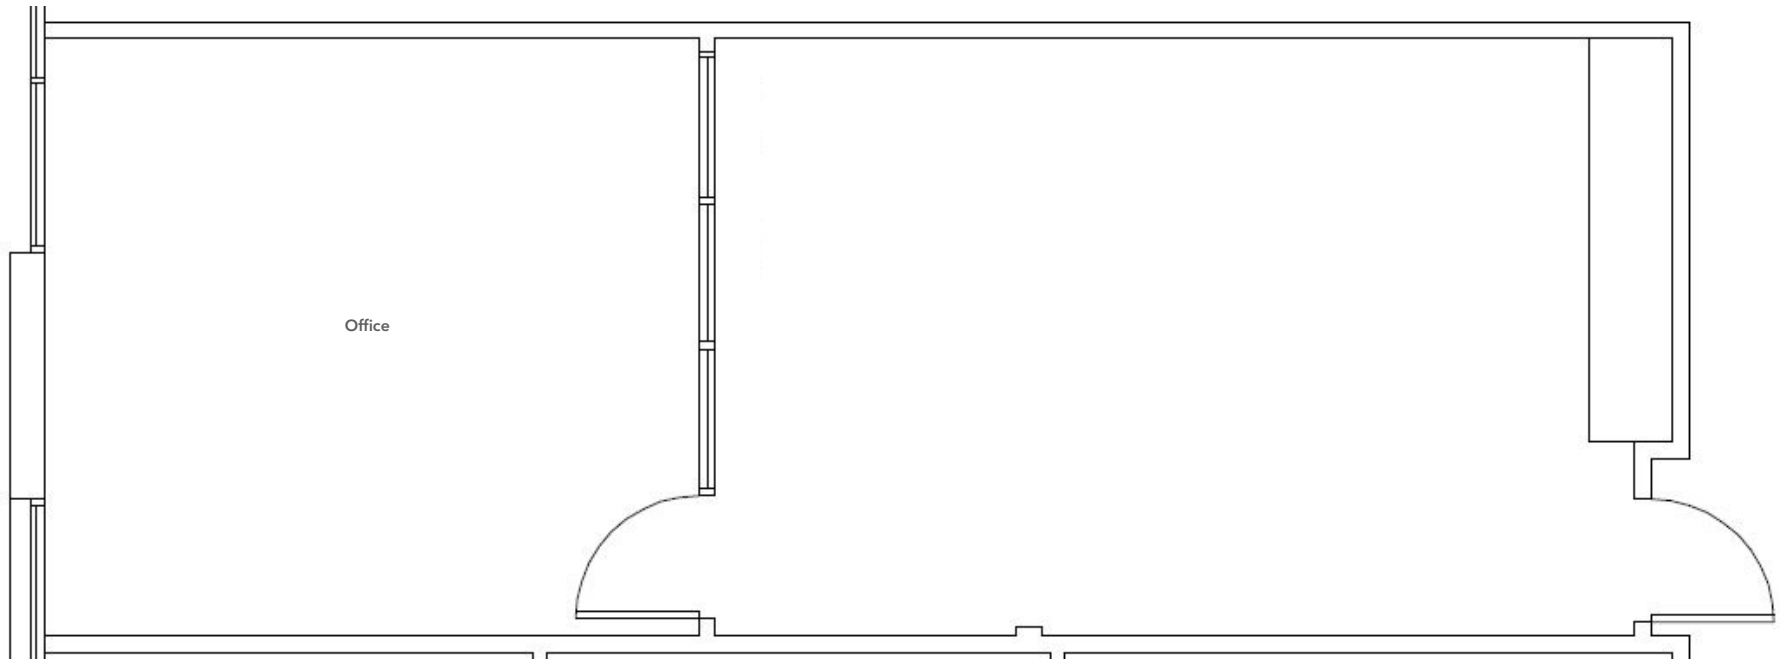

FLOOR PLAN NOT TO SCALE

KIDDER.COM

This information supplied herein is from sources we deem reliable. It is provided without any representation, warranty, or guarantee, expressed or implied as to its accuracy. Prospective Buyer or Tenant should conduct an independent investigation and verification of all matters deemed to be material, including, but not limited to, statements of income and expenses. Consult your attorney, accountant, or other professional advisor.





FOR LEASE

Pleasanton Park

6601 OWENS DR, PLEASANTON, CA

Suite 158 | ±1,235 RSF

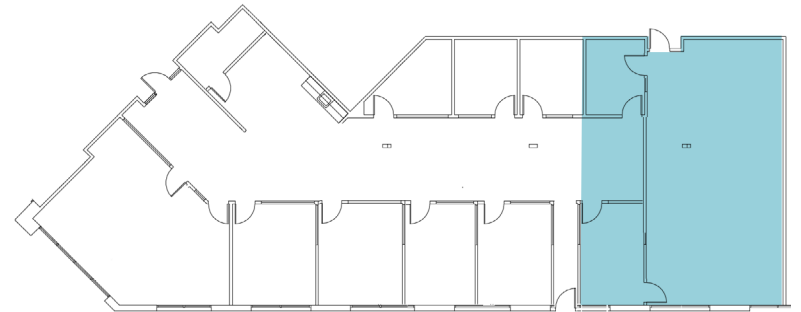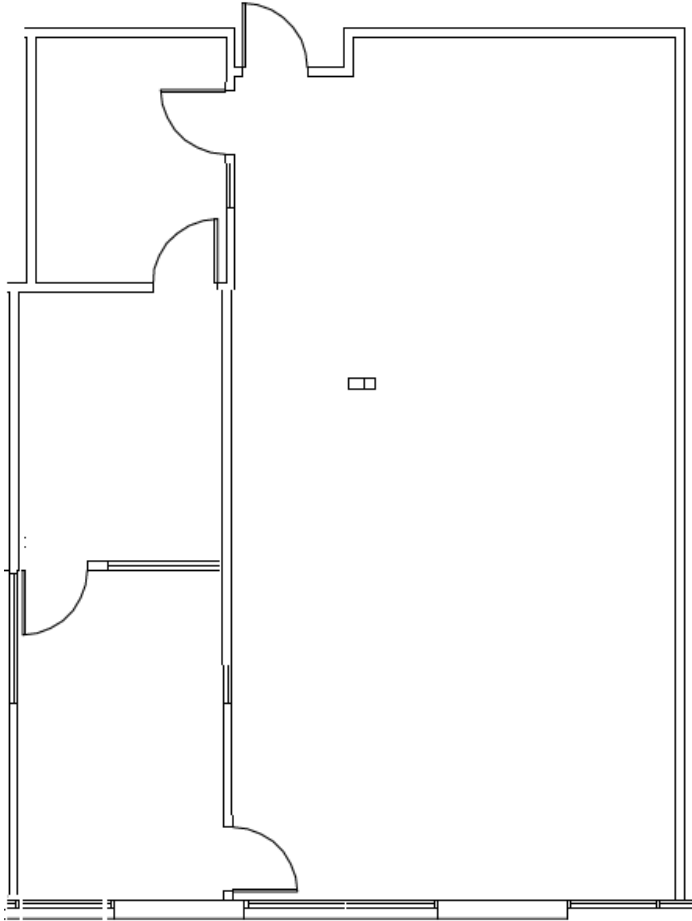

FLOOR PLAN NOT TO SCALE

KIDDER.COM

This information supplied herein is from sources we deem reliable. It is provided without any representation, warranty, or guarantee, expressed or implied as to its accuracy. Prospective Buyer or Tenant should conduct an independent investigation and verification of all matters deemed to be material, including, but not limited to, statements of income and expenses. Consult your attorney, accountant, or other professional advisor.




FOR LEASE

Pleasanton Park

6601 OWENS DR, PLEASANTON, CA

Suite 235 | ±2,098 RSF

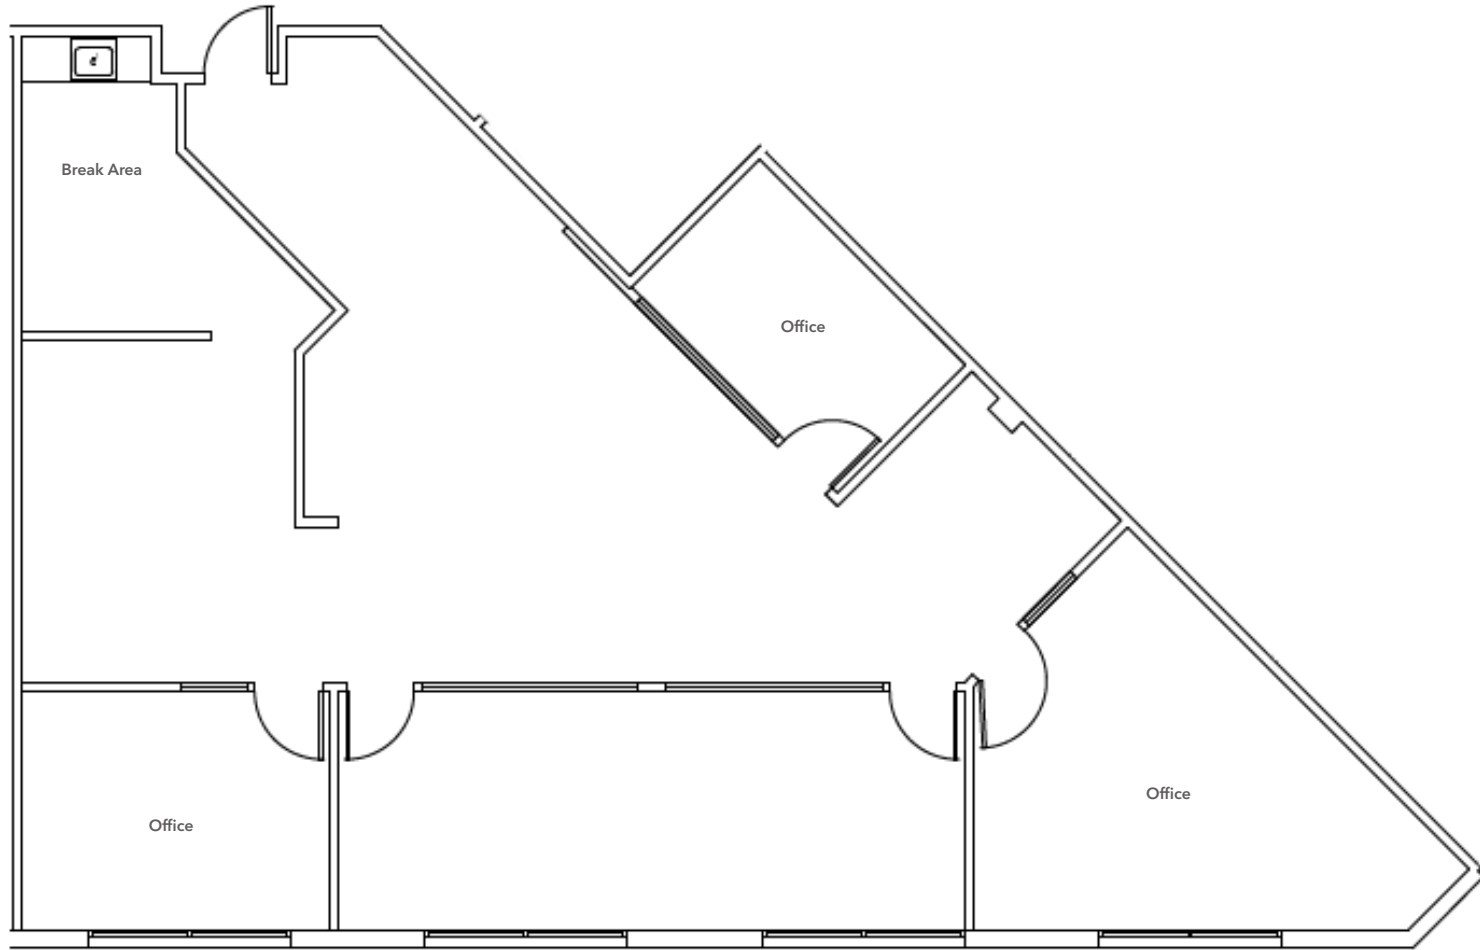

FLOOR PLAN NOT TO SCALE

KIDDER.COM

This information supplied herein is from sources we deem reliable. It is provided without any representation, warranty, or guarantee, expressed or implied as to its accuracy. Prospective Buyer or Tenant should conduct an independent investigation and verification of all matters deemed to be material, including, but not limited to, statements of income and expenses. Consult your attorney, accountant, or other professional advisor.




FOR LEASE

Pleasanton Park

6601 OWENS DR, PLEASANTON, CA

Suite 150 | ±6,266 RSF

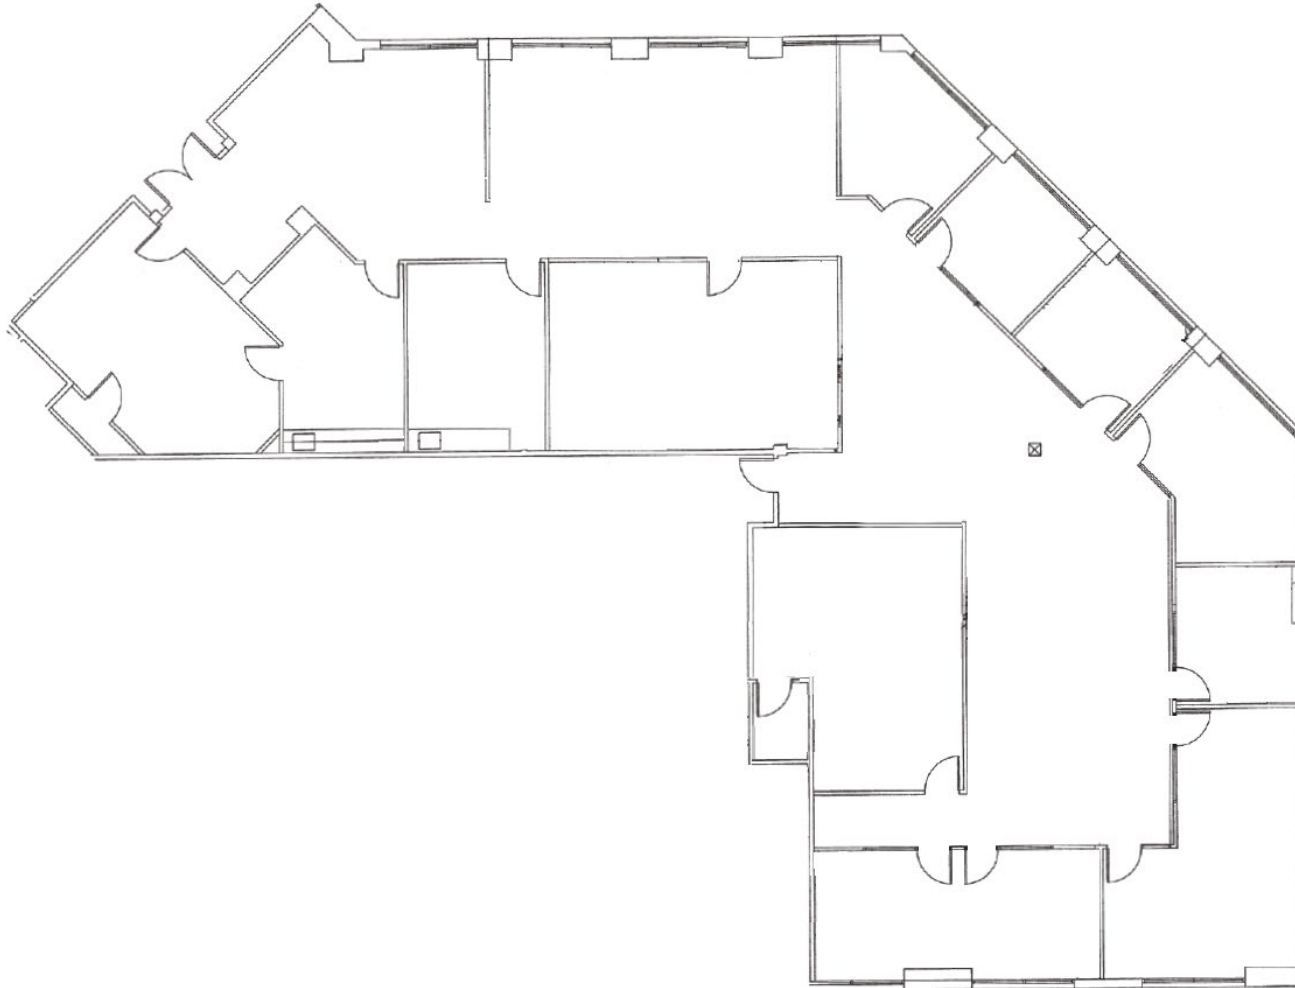

FLOOR PLAN NOT TO SCALE

KIDDER.COM

This information supplied herein is from sources we deem reliable. It is provided without any representation, warranty, or guarantee, expressed or implied as to its accuracy. Prospective Buyer or Tenant should conduct an independent investigation and verification of all matters deemed to be material, including, but not limited to, statements of income and expenses. Consult your attorney, accountant, or other professional advisor.



FOR LEASE

Pleasanton Park

6601 OWENS DR, PLEASANTON, CA



KIDDER.COM

This information supplied herein is from sources we deem reliable. It is provided without any representation, warranty, or guarantee, expressed or implied as to its accuracy. Prospective Buyer or Tenant should conduct an independent investigation and verification of all matters deemed to be material, including, but not limited to, statements of income and expenses. Consult your attorney, accountant, or other professional advisor.

km Kidder Mathews