




6TH FLOOR – 4,100 SF

FURNITURE AVAILABLE

BONNY L. DOORAKIAN
Managing Director & Partner
617.850.9655
bdoorakian@bradvisors.com


JUSTIN D. HARLOW
Director
617.850.9613
jharlow@bradvisors.com

 Boston Realty Advisors



136 Newbury Street | Boston, MA 02116 | 617.375.7900 | BRAdvisors.com

INTERCONNECTING STAIRS BETWEEN FLOORS
(CAN BE REMOVED FOR A SINGLE FLOOR TENANT)

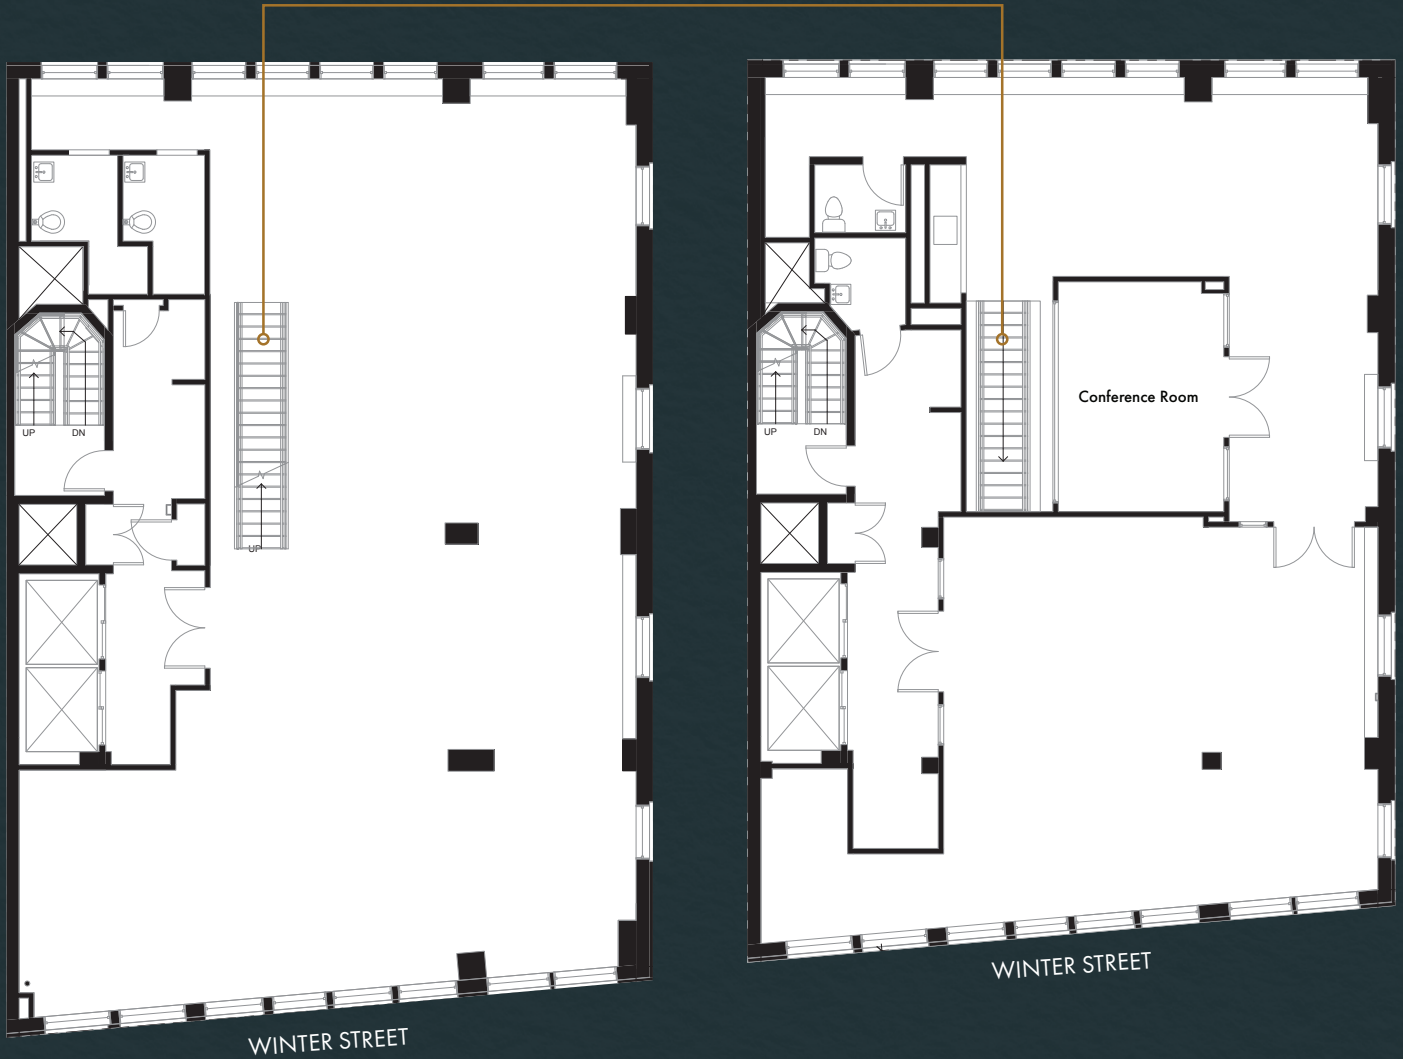

7TH FLOOR – 4,100 SF


8TH FLOOR – 4,100 SF

8,200 SF

FURNITURE & EQUIPMENT AVAILABLE

BONNY L. DOORAKIAN
Managing Director & Partner
617.850.9655
bdoorakian@bradvisors.com


JUSTIN D. HARLOW
Director
617.850.9613
jharlow@bradvisors.com

 Boston Realty Advisors



136 Newbury Street | Boston, MA 02116 | 617.375.7900 | BRAdvisors.com

© Copyright Boston Realty Advisors. All rights reserved. The information contained here has been obtained through sources deemed reliable but cannot be guaranteed as to its accuracy. Any information of special interest should be obtained through independent verification.

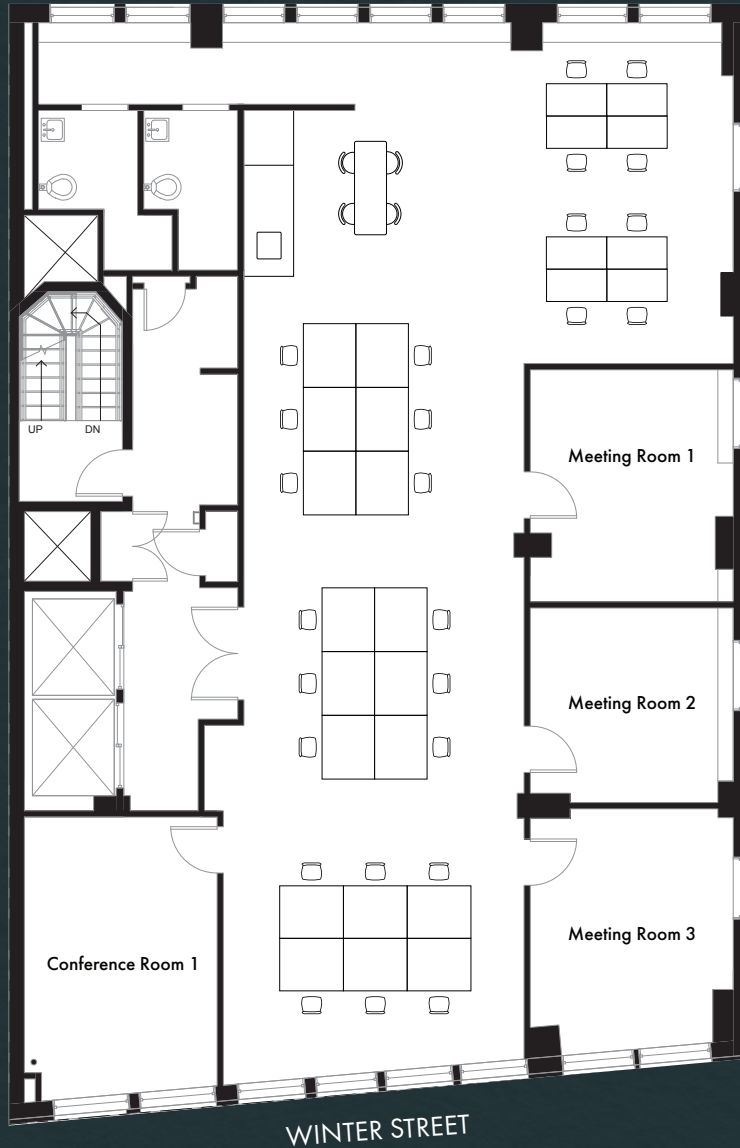


CONCEPT FURNITURE & SPACE PLAN

NOT TO SCALE

BONNY L. DOORAKIAN
Managing Director & Partner
617.850.9655
bdoorakian@bradvisors.com

JUSTIN D. HARLOW
Director
617.850.9613
jharlow@bradvisors.com

 Boston Realty Advisors



136 Newbury Street | Boston, MA 02116 | 617.375.7900 | BRAdvisors.com

© Copyright Boston Realty Advisors. All rights reserved. The information contained here has been obtained through sources deemed reliable but cannot be guaranteed as to its accuracy. Any information of special interest should be obtained through independent verification.