


Office Locations
Rinker Design Associates, P.C.
4301 Dyer Road
Manassas, VA 20108
Phone: (703) 792-6826
Fax: (703) 792-6827

www.Rinker.com
Civil Engineering
Transportation - Environmental
Right of Way Services


PROJECT MANAGER: PWCDOT: Laurence Ferrell, PE - (703) 792-6826
SURVEYED BY, DATE: RDAs: Sid Thomas, LS (703) 368-7373, August 1, 2015
DESIGN BY: RDAs: Mark A. Gunn, PE (703) 368-7373
SUBSURFACE UTILITY BY, DATE: Accumark (703) 378-0100, August 1, 2015

Route : 001
Project : 001-076-143
District : NOVA
County : Prince William
From : Featherstone Rd., - Rte. 636
To : Marys Way/Mount Pleasant Rd., - Rte. 1270
Horizontal Datum Based On NAD83
Vertical Datum Based On NAVD88
Survey By : Sidney Thomas, L.S. & Steven Seay L.S.
Operator : T. Griffin, R. GrIm
Date : 8-31-2015
Scale : 1" = 25'
UPC* : 104303

Featherstone Rd(Rte.636) Intersection
Sta. 615+78.97 Rt. off of Rte. 1 Constr. Bl.

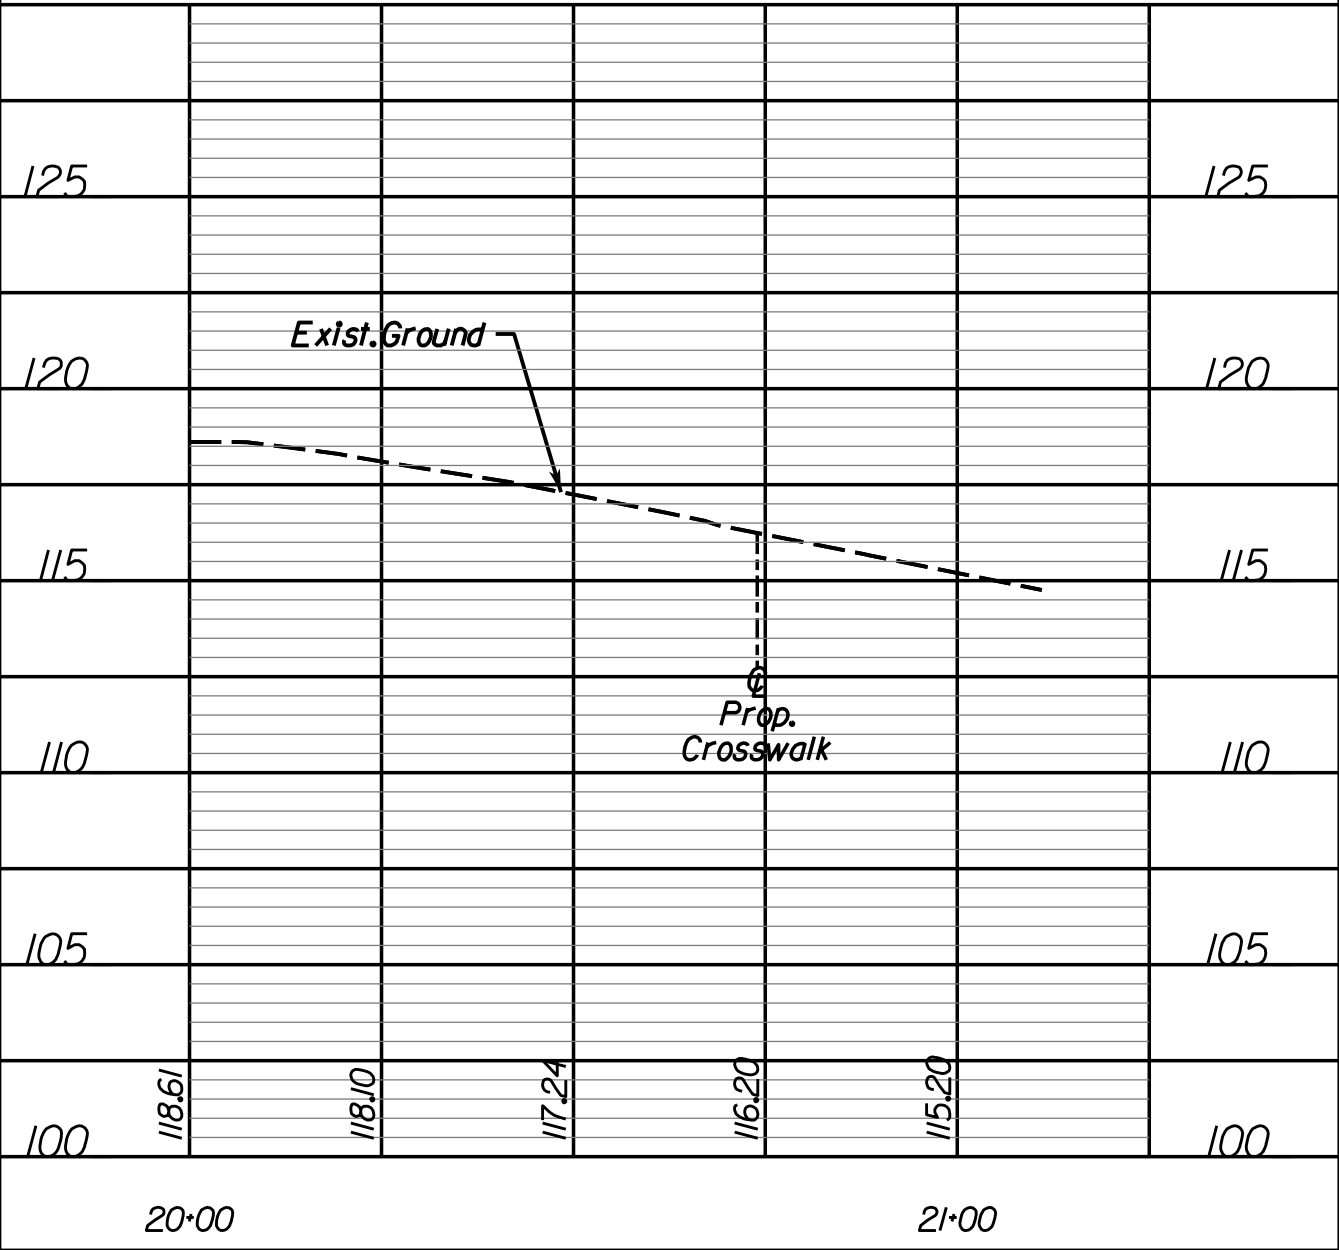

Profile Jefferson Davis Hwy. (Rte. 1)
Sta. 615+00 to Sta. 619+00

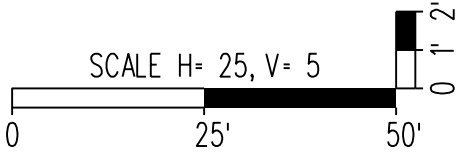

Rinker Design Associates, P.C.
Manassas, Virginia
ROADWAY ENGINEER

REVISED	STATE	ROUTE	STATE	PROJECT	SHEET NO.
	VA.	001		0001-076-143 C-501	3A

DESIGN FEATURES RELATING TO CONSTRUCTION
OR TO REGULATION AND CONTROL OF TRAFFIC
MAY BE SUBJECT TO CHANGE AS DEEMED
NECESSARY BY THE DEPARTMENT

