


SCALE: 1/32" = 1'-0"

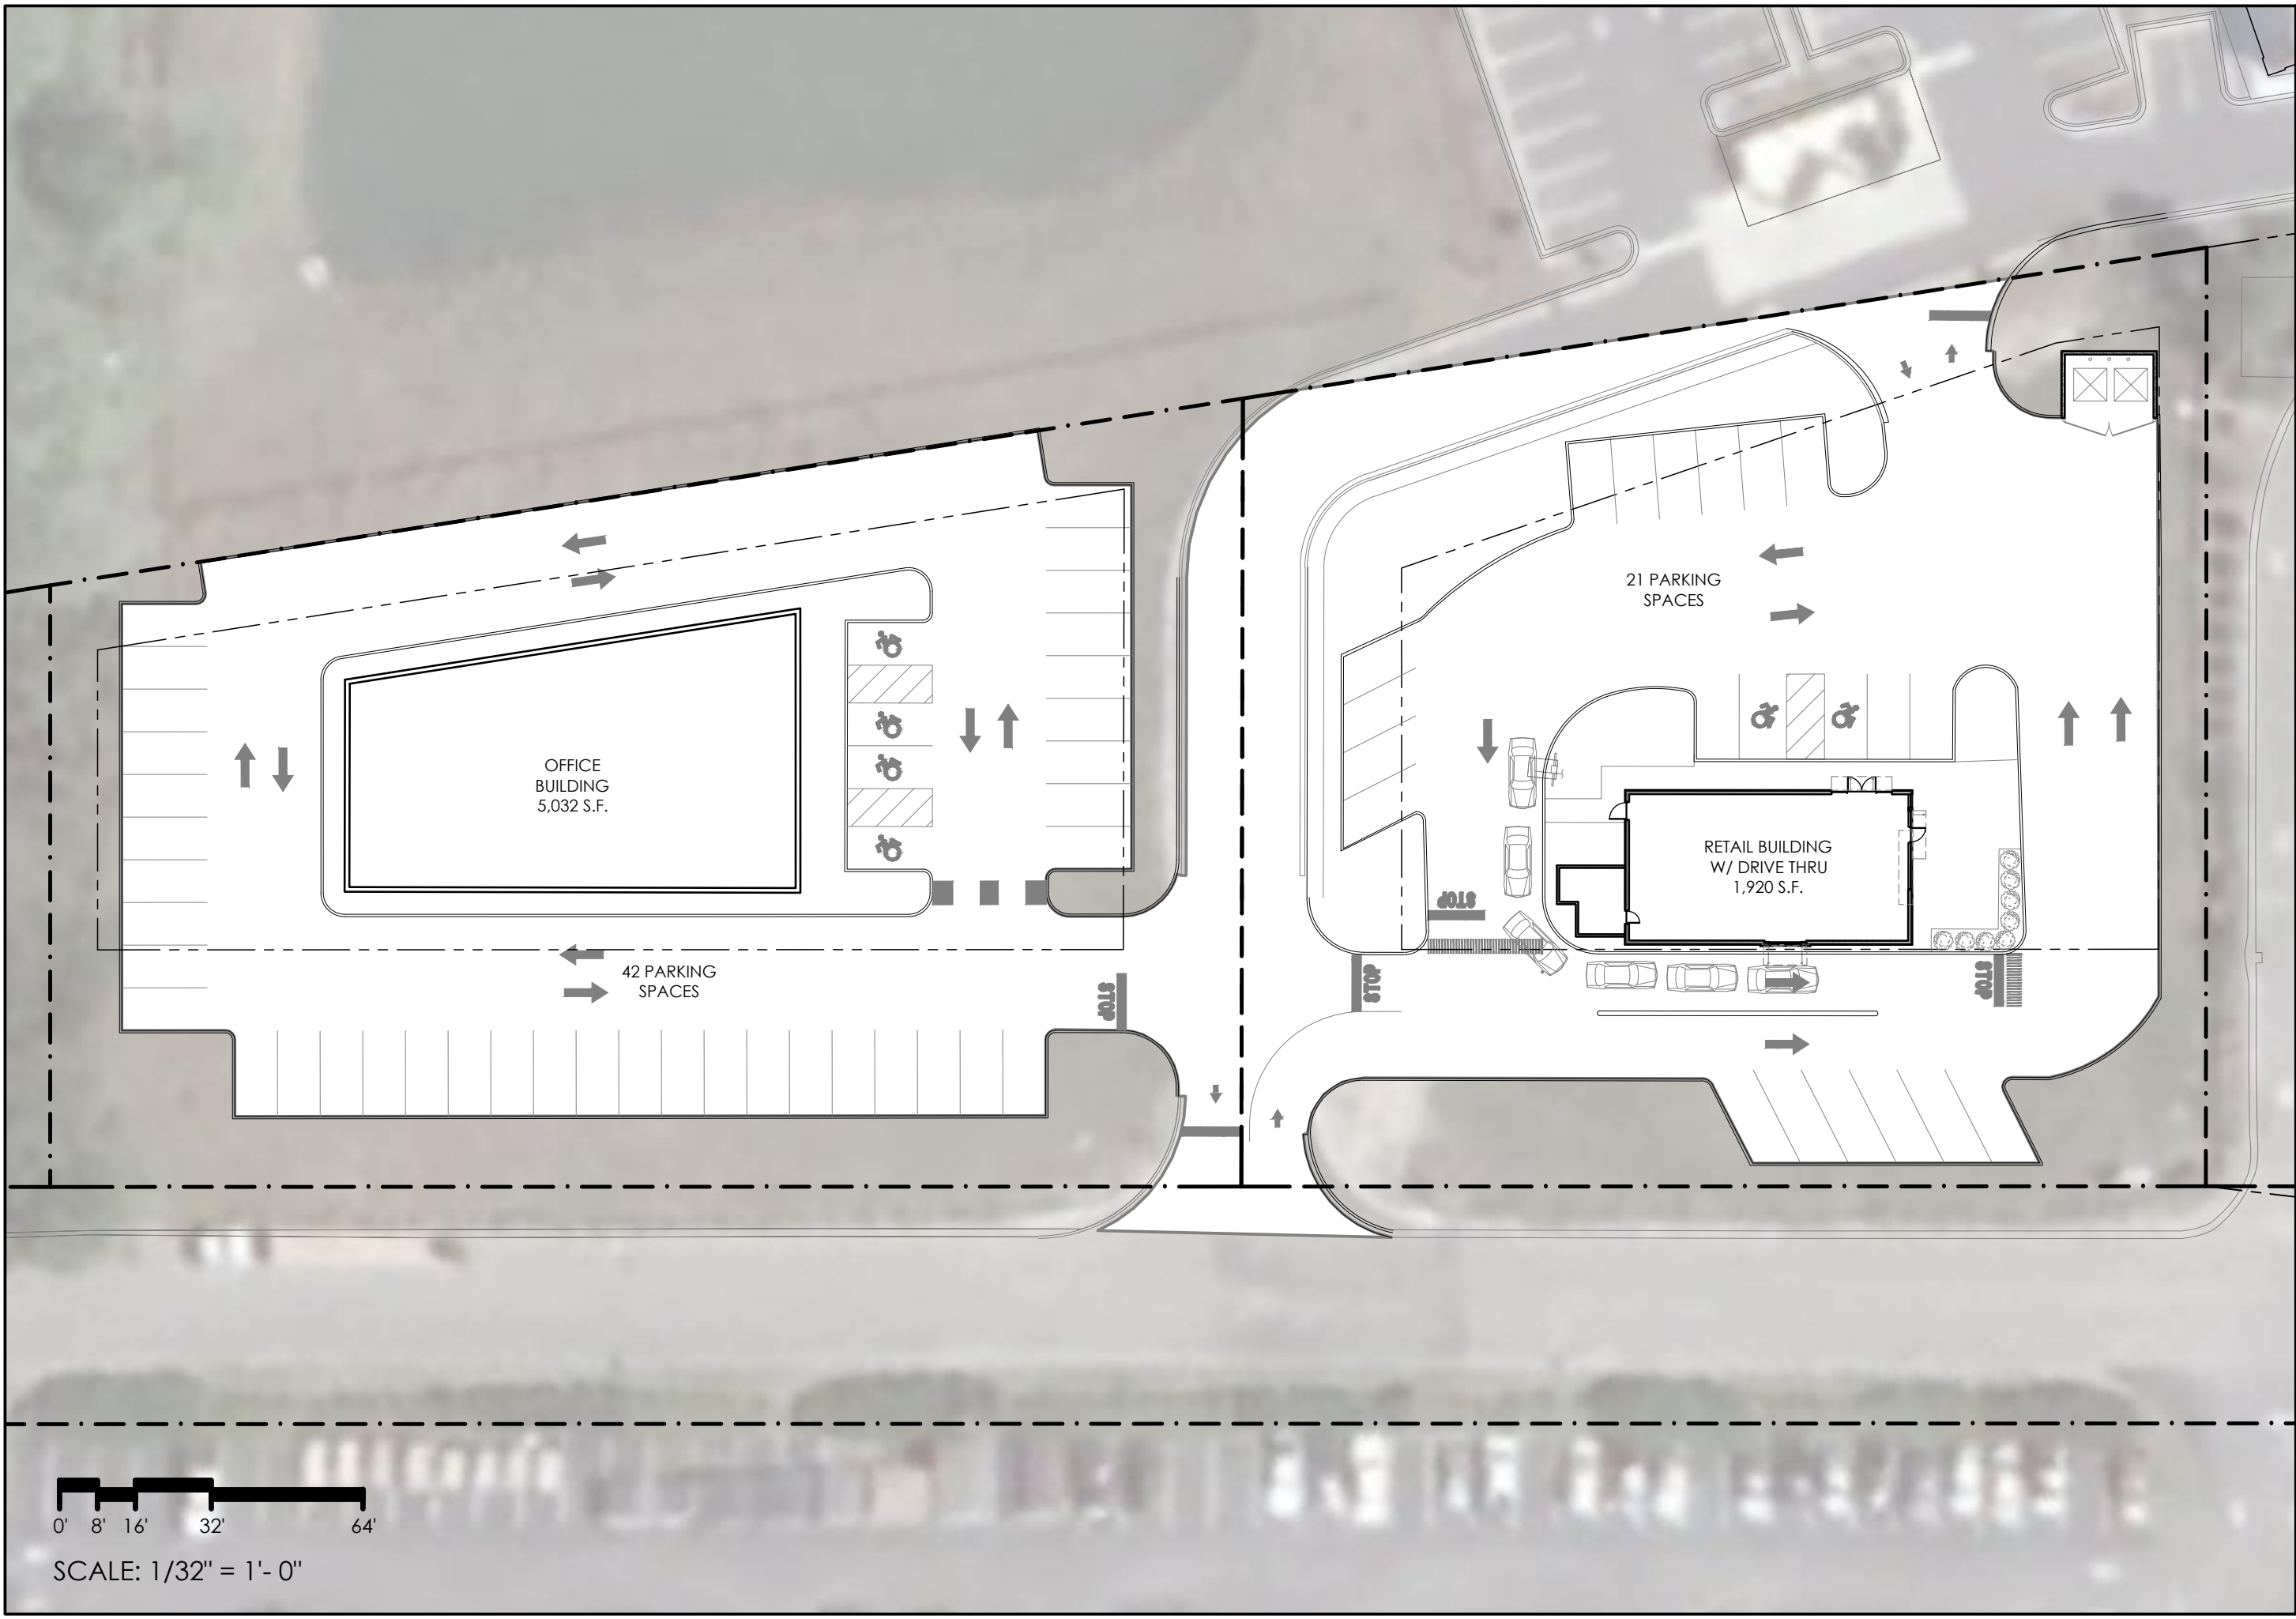

ARCHITECT OF RECORD

**Design Development, pllc**  
 165 Mamaroneck Ave., fl. 2  
 White Plains, NY 10601  
 914.949.4272 t.  
 www.ddpllc.cpm



A DESIGN AND DEVELOPMENT  
 CONSULTANCY

6/23/2023 3:38 PM, G:\01 STUDIO R\FER04 - MURRELLS INLET\SITE-OPTION 4 - PARCEL D.DWG

SHEET TITLE: PROPOSED LAYOUT

PROJECT: MURRELLS INLET - PARCEL 'C' & 'D'

PROJECT NO: FER04

DATE: 6/23/2023

SCALE: 1/32" = 1'-0"

DRAWING:

SK-00