

FOR LEASE



FOOTHILL
CORPORATE CENTER

*Office/Medical Spaces Available
For Lease in Pleasanton, CA*

5820 STONERIDGE MALL RD, PLEASANTON

 **FOOTHILL**
CORPORATE CENTER

5820

KIDDER.COM

 **Kidder
Mathews**



Foothill Corporate Center Features

Three story office/medical use building

Next to the Stoneridge Mall & other retail amenities

Easy access to I-580/680

Walking distance to Dublin/Pleasanton BART station

Ample parking

On-site management

Free access to the common area conference room

1 MIN

DRIVE TO
I-580/I-680

5 MIN

WALK TO DUBLIN/
PLEASANTON BART

FOOTHILL CORPORATE CENTER

OFFICE AVAILABILITY

SUITE 345	±1,407 RSF	Available Now
SUITE 212	±2,280 RSF	Available Now
SUITE 330	±2,605 RSF	Available Now
SUITE 300	±4,339 RSF	Available Now
SUITE 350	±6,476 RSF	Available Now

TERM
NEGOTIABLE

CALL
BROKER FOR LEASE RATE




FOOTHILL CORPORATE CENTER



AVAILABLE FOR LEASE

KIDDER MATHEWS

SUITE 345

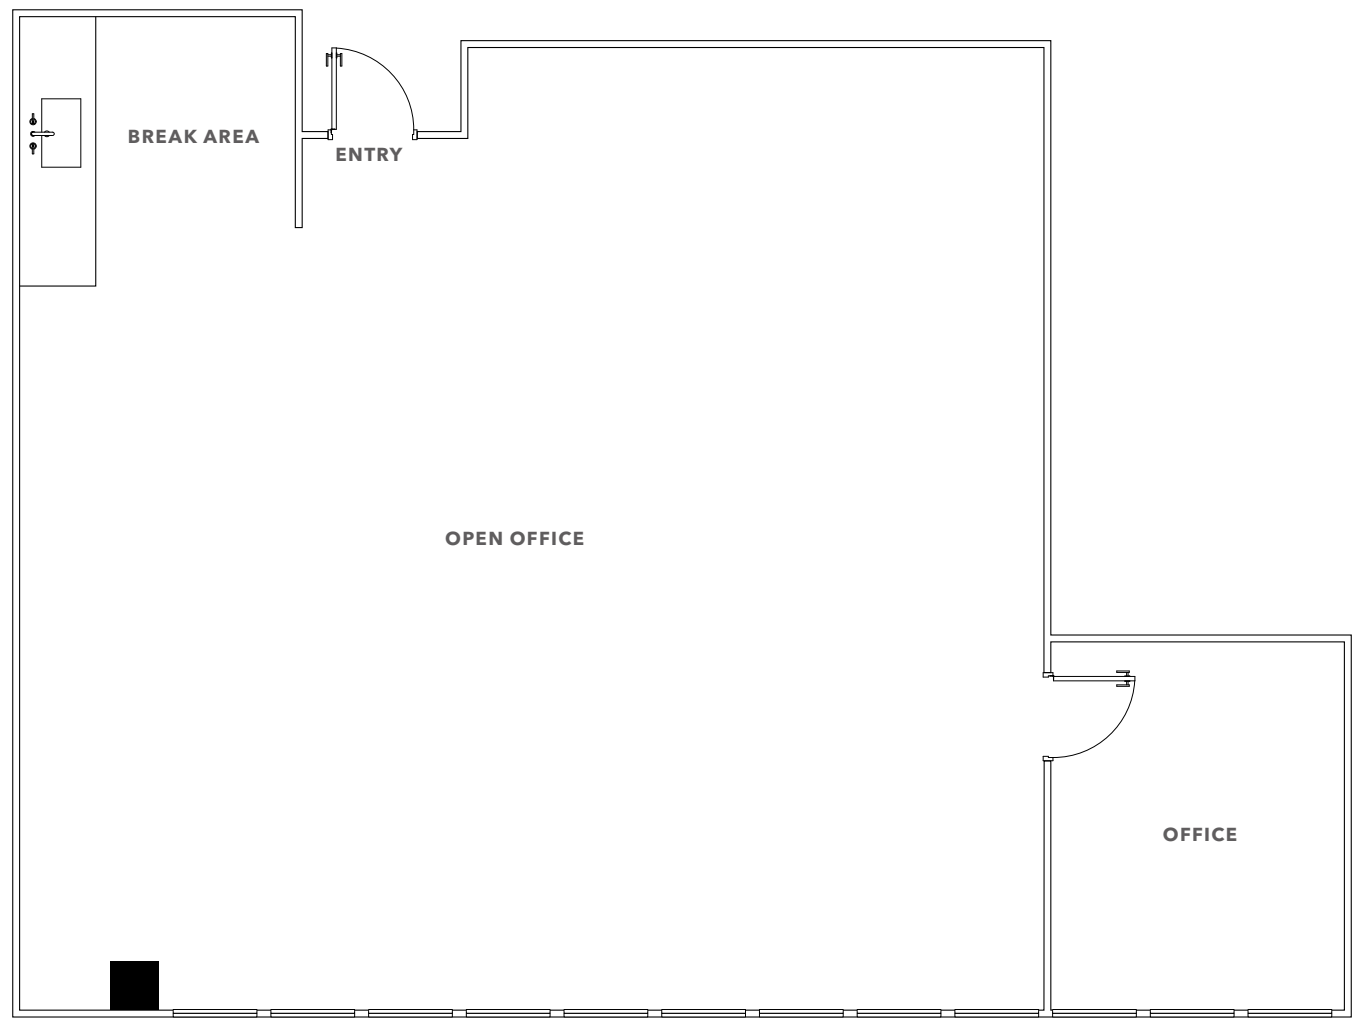

±1,407 RSF

AVAILABLE

CALL


BROKER FOR LEASE RATE & TOURING

NOW

AVAILABLE

FLOOR PLAN NOT TO SCALE

SUITE 212

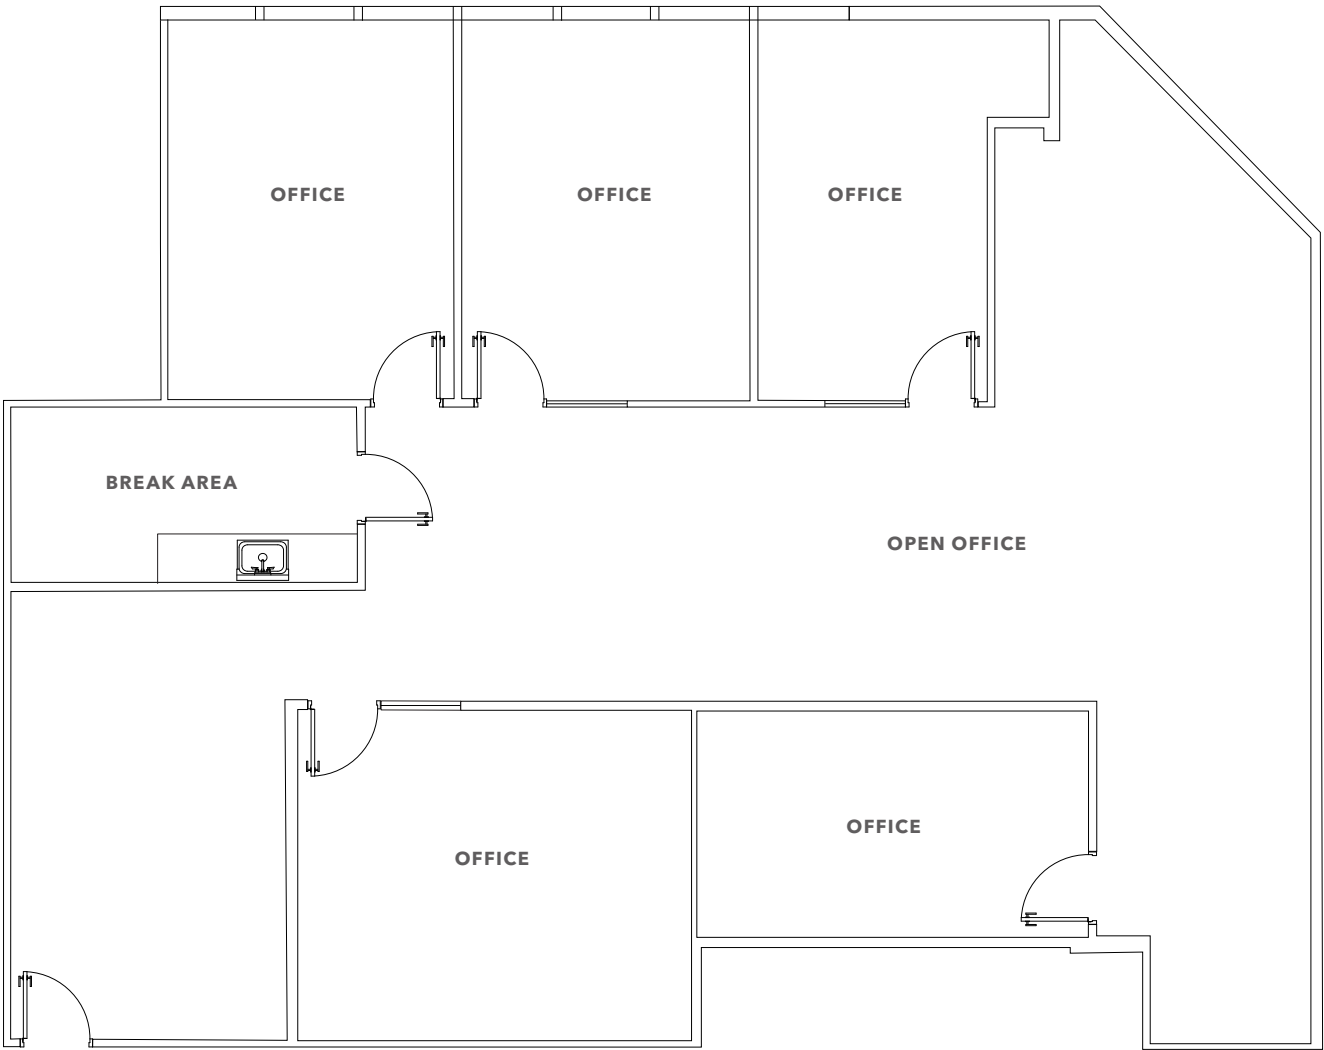

±2,280 RSF

AVAILABLE

CALL


BROKER FOR LEASE RATE & TOURING

NOW

AVAILABLE

FLOOR PLAN NOT TO SCALE

SUITE 330

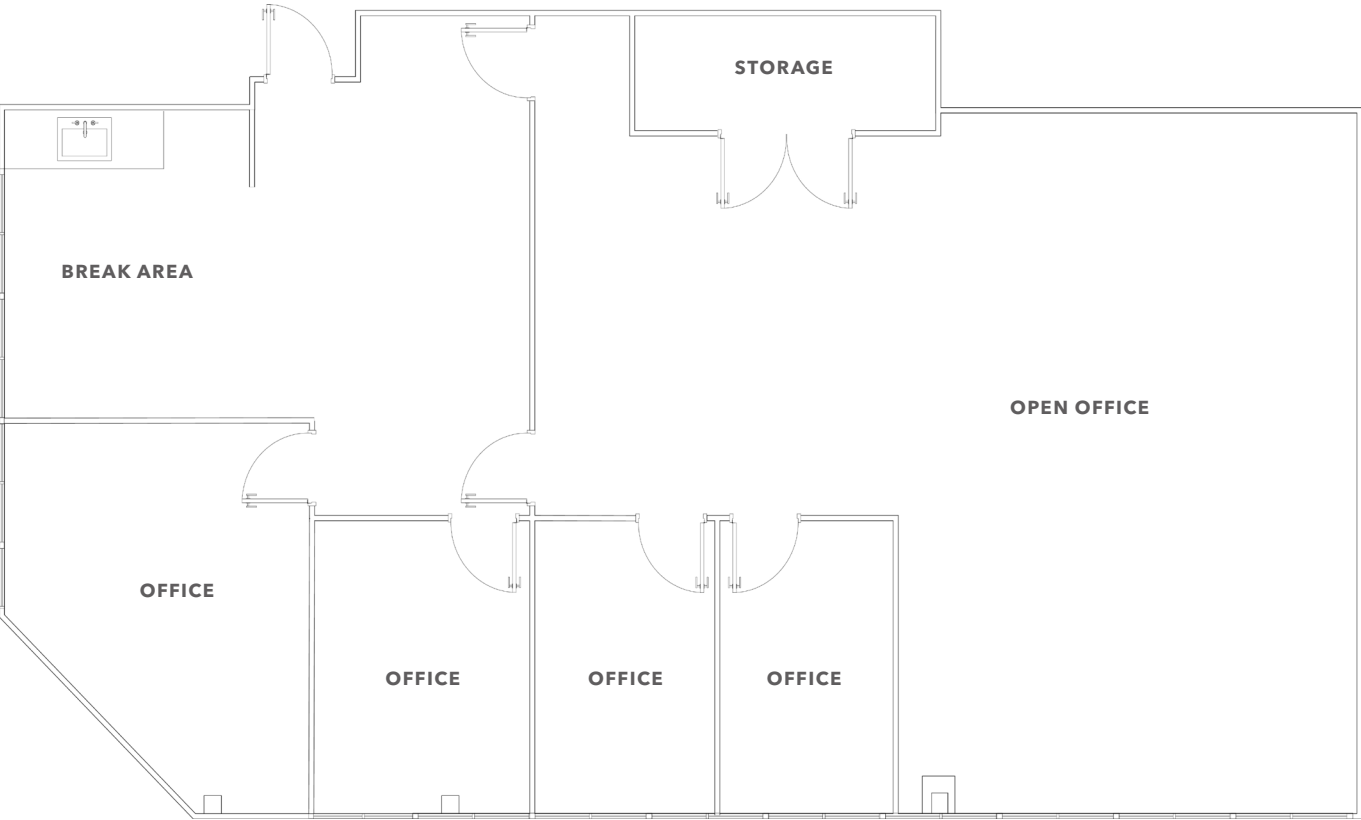

±2,605 RSF

AVAILABLE

CALL


BROKER FOR LEASE RATE & TOURING

NOW

AVAILABLE

FLOOR PLAN NOT TO SCALE

SUITE 300

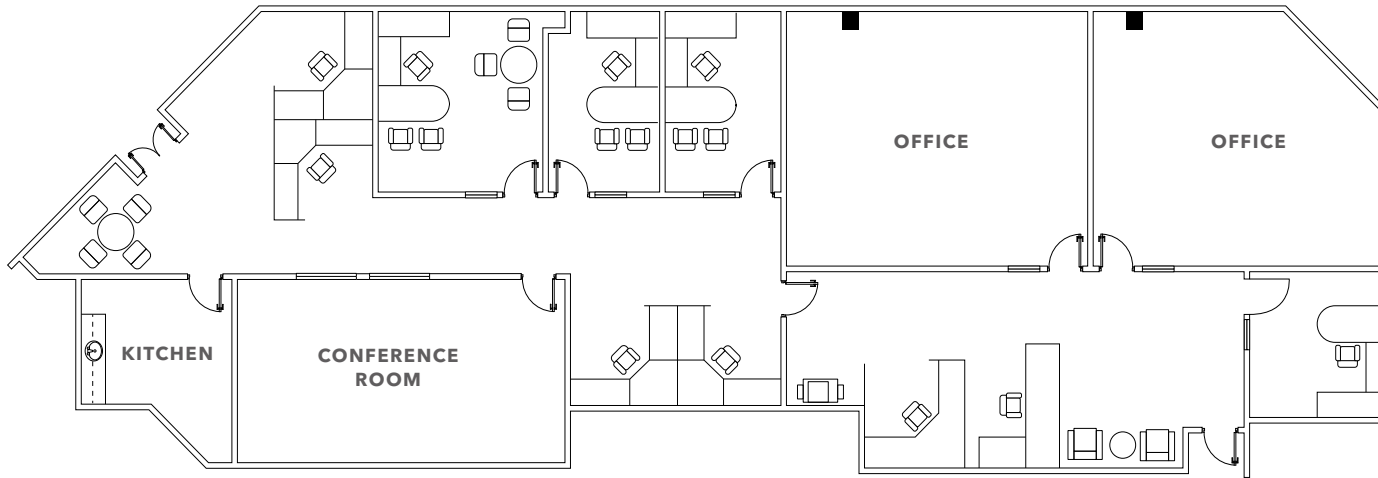

±4,339 RSF

AVAILABLE

CALL


BROKER FOR LEASE RATE & TOURING

NOW

AVAILABLE

FLOOR PLAN NOT TO SCALE

SUITE 350

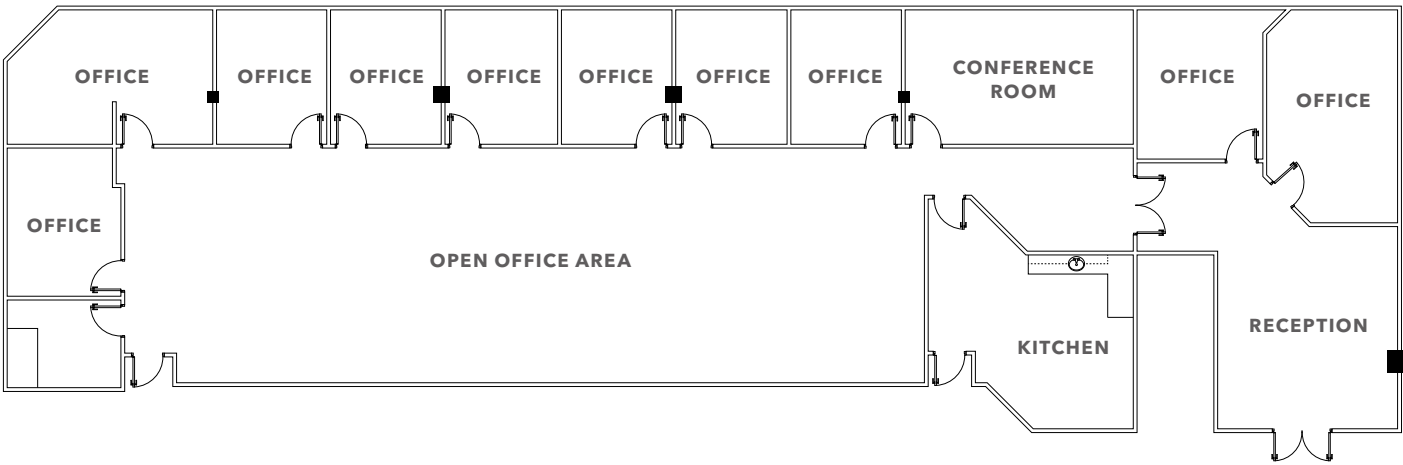

±6,476 RSF

AVAILABLE

CALL

BROKER FOR LEASE RATE & TOURING

NOW

AVAILABLE

FLOOR PLAN NOT TO SCALE





FOOTHILL
CORPORATE CENTER



5820 STONERIDGE MALL RD

*For more information on
this property, please contact*

SIMON VOGT, SIOR
925.905.1112
simon.vogt@kidder.com
LIC N° 01879314

KIDDER.COM

This information supplied herein is from sources we deem reliable. It is provided without any representation, warranty, or guarantee, expressed or implied as to its accuracy. Prospective Buyer or Tenant should conduct an independent investigation and verification of all matters deemed to be material, including, but not limited to, statements of income and expenses. Consult your attorney, accountant, or other professional advisor. All Kidder Mathews designs are the sole property of Kidder Mathews. Branded materials and layouts are not authorized for use by any other firm or person.

