

COMMERCE, CA

7265 Oxford Way

FOR LEASE
26,556 SF

7265


NEWMARK

COMMERCE TRIANGLE BUSINESS PARK

7265 Oxford Way Commerce, CA 90040



For Lease: 26,556 SF

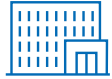

Free Standing Building



4,039 SF Executive Office Space




3 Dock High Positions
1 Ground Level Via Ramp



Fenced and Secured Yard




24' Clearance

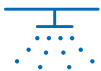

.445/3000 Sprinklers



Excellent (5) Freeway Access

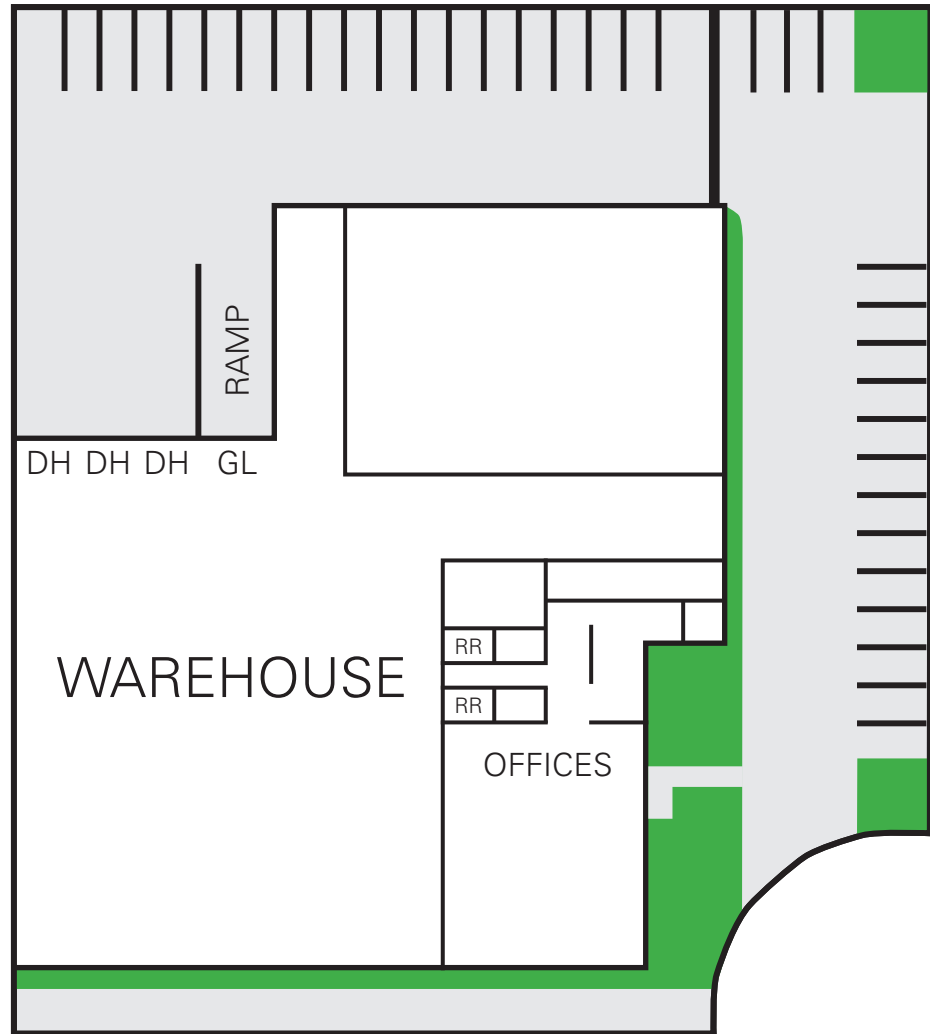


NOT TO SCALE

7265 OXFORD WAY



NEWMARK

7265 OXFORD WAY

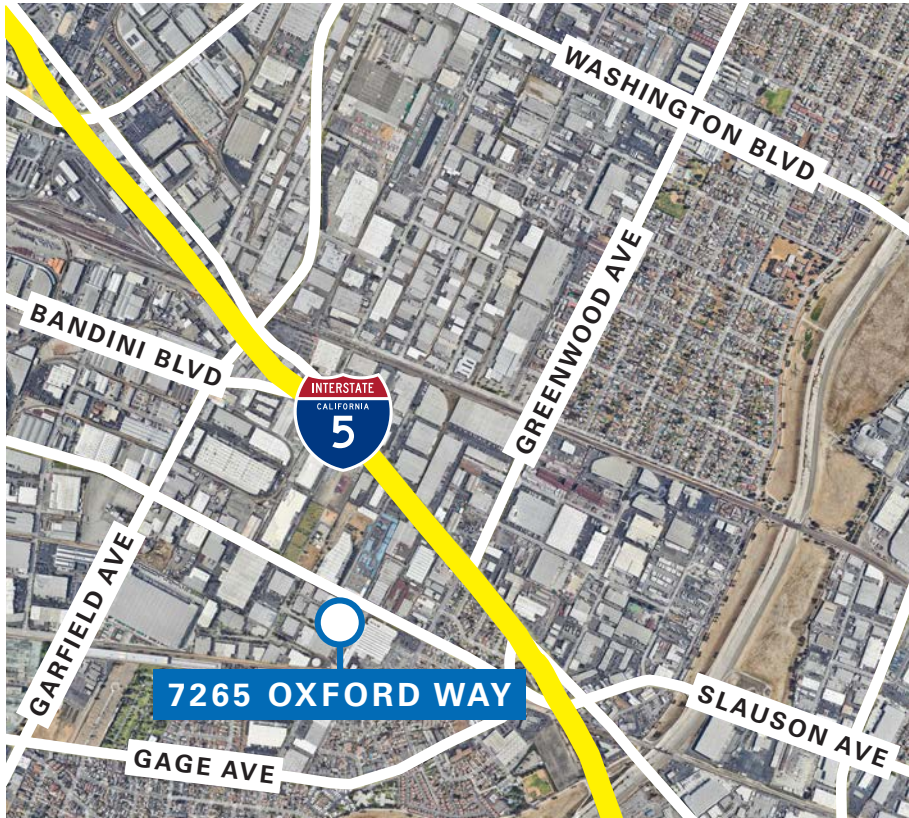

DOWNTOWN LOS ANGELES 08 Miles


PORT OF LOS ANGELES /
PORT OF LONG BEACH 20 Miles

LOS ANGELES
INTERNATIONAL AIRPORT 21 Miles

NEWMARK



7265 OXFORD WAY

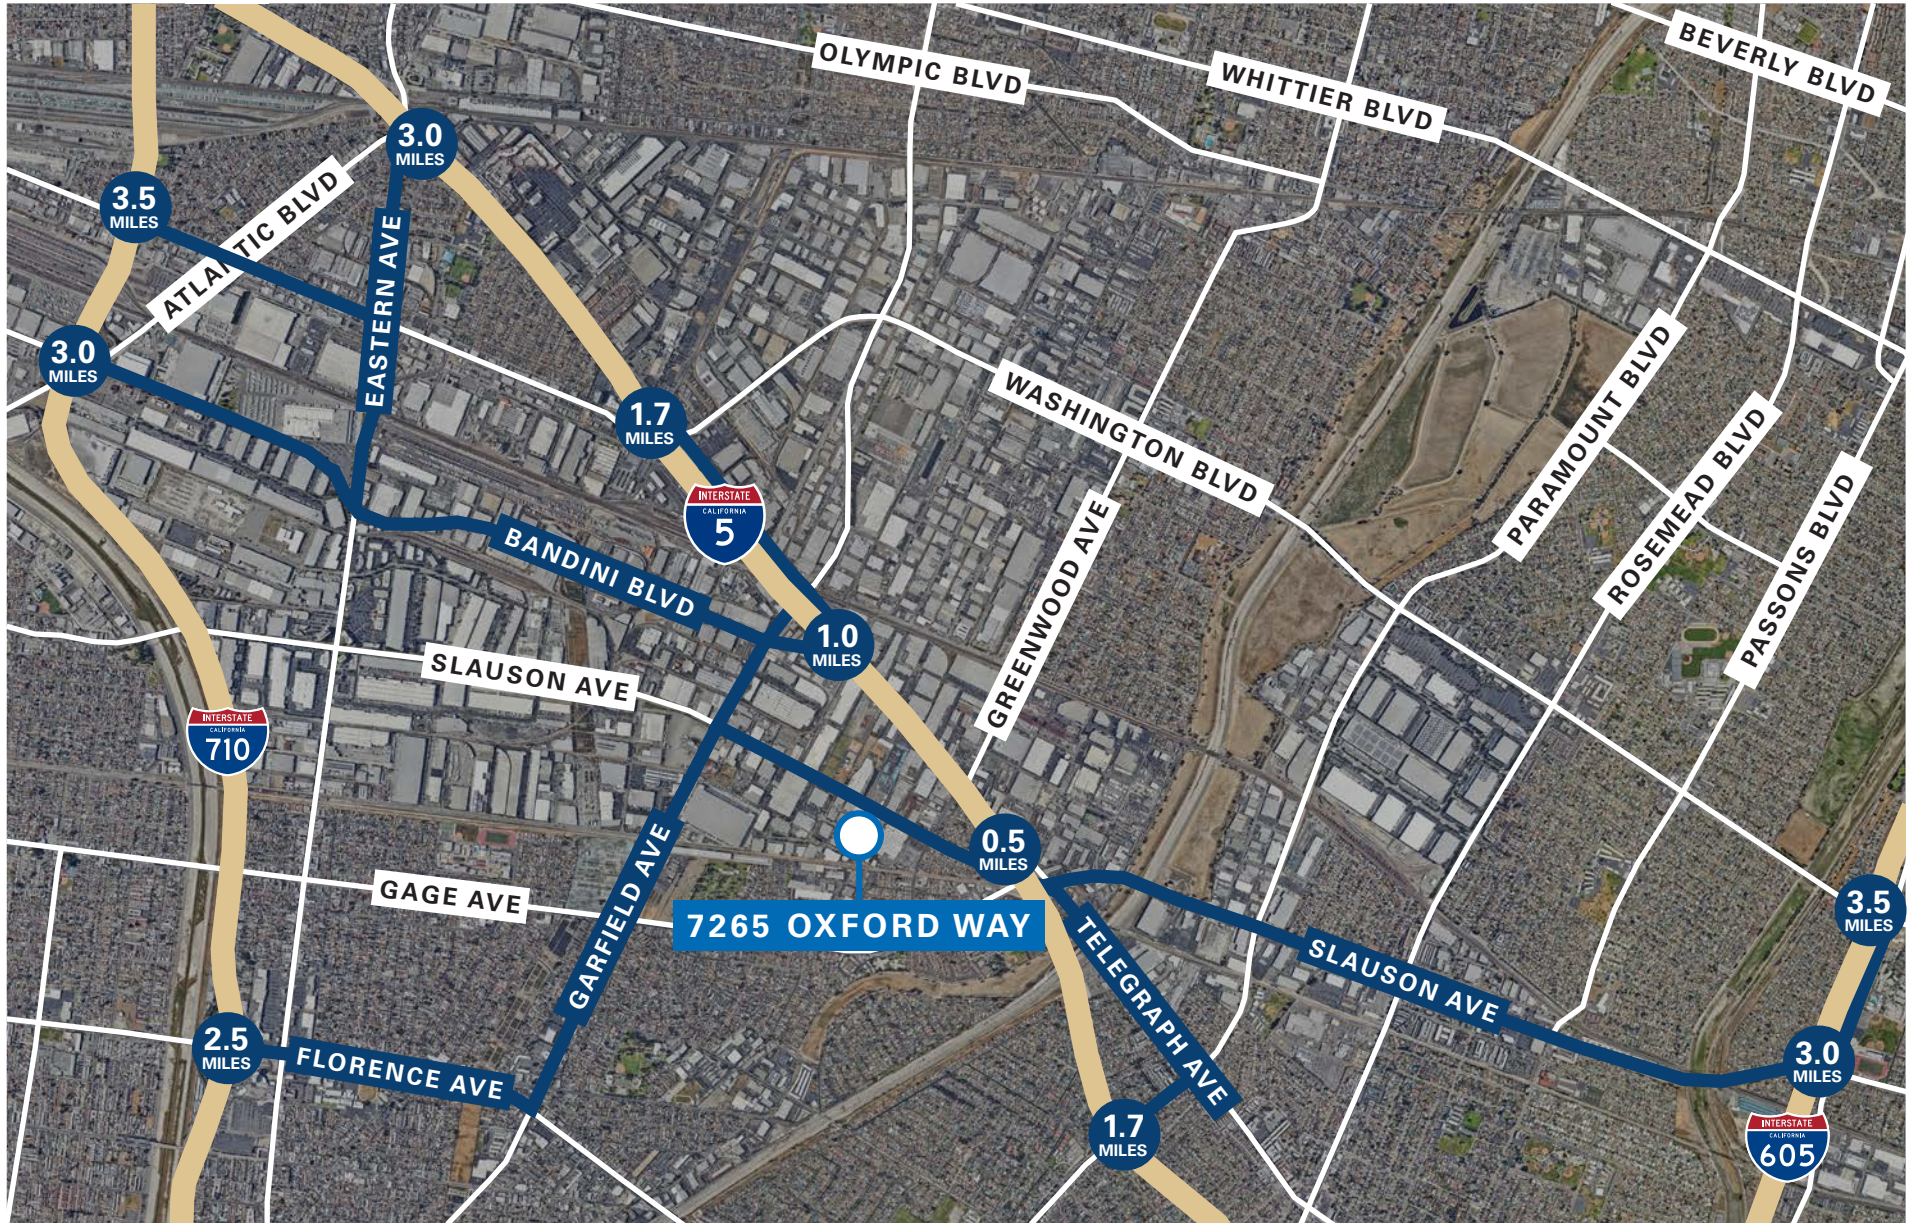

NEWMARK

7265 OXFORD WAY



