



SPACE AVAILABLE
5445 FAIRMONT PKWY | PASADENA, TX

BAKER | KATZ

THOMAS HOLDSWORTH


THOLDSWORTH@BAKERKATZ.COM
713.903.4572

3700 BUFFALO SPEEDWAY, SUITE 400
HOUSTON, TX 77098
WWW.BAKERKATZ.COM

SPACE AVAILABLE

5445 FAIRMONT PKWY | PASADENA, TX

THOMAS HOLDSWORTH
THOLDSWORTH@BAKERKATZ.COM
713.903.4572
WWW.BAKERKATZ.COM

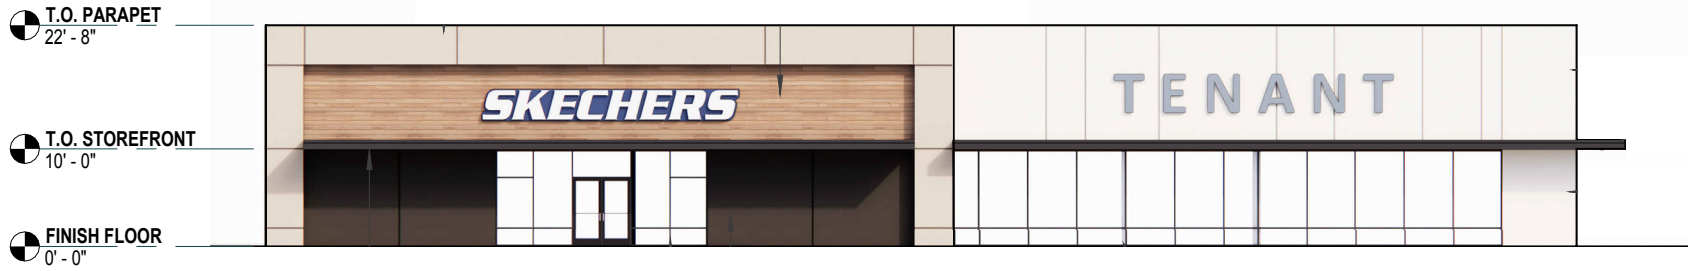

SOUTH ELEVATION SCALE: 1/16" = 1'-0"



SPACE AVAILABLE

5445 FAIRMONT PKWY | PASADENA, TX

THOMAS HOLDSWORTH
THOLDSWORTH@BAKERKATZ.COM
713.903.4572
WWW.BAKERKATZ.COM



SITE

THE HOME DEPOT

HOBBY LOBBY
KOHL'S
TARGET

Panera
BUFFALO WILD WINGS

Chuy's
Red Robin
OUTBACK STEAKHOUSE
RAVENS

Black Bear Diner

Walgreens
McDonald's
NTB
WHATABURGER

BREWINGZ
Applebee's
Cane's

34,909 CPD

LOWE'S

STARBUCKS COFFEE
CHIPOTLE

FAIRMONT PKWY

H-E-B

MARCO'S PIZZA
planet fitness
DOLLAR TREE

JCPenney
CHASE
STARBUCKS COFFEE
TACO BELL
Chick-fil-A
ASHLEY

Walmart
Save money. Live better.

Michaels
ULTA BEAUTY
five BELOW
Marshalls
OLD NAVY
BEST BUY
PETSMART
dds DISCOUNTS
ROSS DRESS FOR LESS

Olive Garden
Academy SPORTS+OUTDOORS
Salata
Burlington
MOD
Freddy's STEAKBURGERS

98,299 CPD

SPACE AVAILABLE

5445 FAIRMONT PKWY | PASADENA, TX

THOMAS HOLDSWORTH
THOLDSWORTH@BAKERKATZ.COM
713.903.4572
WWW.BAKERKATZ.COM



SITE

THE HOME DEPOT

SUBWAY

BREWINGZ

Applebee's

Cane's

Shell Federal CREDIT UNION

CareNow Urgent Care

KFC

BURGER KING

Arby's

FAIRMONT PKWY

34,909 CPD

TRUIST

LAYNE'S

SONIC

CHASE

PANDA EXPRESS

WAFFLE HOUSE

Chick-fil-A

STARBUCKS COFFEE

CHARLEY'S

TACO BELL

Walmart Save money. Live better.

JCPenney

ASHLEY

LOWE'S

98,299 CPD

SPACE AVAILABLE

5445 FAIRMONT PKWY | PASADENA, TX

THOMAS HOLDSWORTH

THOLDSWORTH@BAKERKATZ.COM

713.903.4572

WWW.BAKERKATZ.COM

SITE PLAN OPTION A - 12,328 SF SPACE



UNIT	TENANT	SIZE
1	Skechers	10,000 SF
2	AVAILABLE	12,328 SF*

*Available space can be demised

SPACE AVAILABLE

5445 FAIRMONT PKWY | PASADENA, TX

THOMAS HOLDSWORTH

THOLDSWORTH@BAKERKATZ.COM

713.903.4572

WWW.BAKERKATZ.COM

SITE PLAN OPTION B - MULTI-TENANT SPACE



UNIT	TENANT	SIZE
1	Skechers	10,000 SF
2	AVAILABLE	6,000 SF*
3	AVAILABLE	6,461 SF*

*Available space can be demised



INFORMATION ABOUT BROKERAGE SERVICES

TEXAS LAW REQUIRES ALL REAL ESTATE LICENSE HOLDERS TO GIVE THE FOLLOWING INFORMATION ABOUT BROKERAGE SERVICES TO PROSPECTIVE BUYERS, TENANTS, SELLERS AND LANDLORDS.



TYPES OF REAL ESTATE LICENSE HOLDERS:

- **A BROKER** is responsible for all brokerage activities, including acts performed by sales agents sponsored by the broker.
- **A SALES AGENT** must be sponsored by a broker and works with clients on behalf of the broker.

A BROKER'S MINIMUM DUTIES REQUIRED BY LAW (A client is the person or party that the broker represents):

- Put the interests of the client above all others, including the broker's own interests;
- Inform the client of any material information about the property or transaction received by the broker;
- Answer the client's questions and present any offer to or counter-offer from the client; and
- Treat all parties to a real estate transaction honestly and fairly.

A LICENSE HOLDER CAN REPRESENT A PARTY IN A REAL ESTATE TRANSACTION:

AS AGENT FOR OWNER (SELLER/LANDLORD): The broker becomes the property owner's agent through an agreement with the owner, usually in a written listing to sell or property management agreement. An owner's agent must perform the broker's minimum duties above and must inform the owner of any material information about the property or transaction known by the agent, including information disclosed to the agent or subagent by the buyer or buyer's agent.

AS AGENT FOR BUYER/TENANT: The broker becomes the buyer/tenant's agent by agreeing to represent the buyer, usually through a written representation agreement. A buyer's agent must perform the broker's minimum duties above and must inform the buyer of any material information about the property or transaction known by the agent, including information disclosed to the agent by the seller or seller's agent.

AS AGENT FOR BOTH - INTERMEDIARY: To act as an intermediary between the parties the broker must first obtain the written agreement of each party to the transaction. The written agreement must state who will pay the broker and, in conspicuous bold or underlined print, set forth the broker's obligations as an intermediary. A broker who acts as an intermediary:

- Must treat all parties to the transaction impartially and fairly;
- May, with the parties' written consent, appoint a different license holder associated with the broker to each party (owner and buyer) to communicate with, provide opinions and advice to, and carry out the instructions of each party to the transaction.
- Must not, unless specifically authorized in writing to do so by the party, disclose:
 - that the owner will accept a price less than the written asking price;
 - that the buyer/tenant will pay a price greater than the price submitted in a written offer; and
 - any confidential information or any other information that a party specifically instructs the broker in writing not to disclose, unless required to do so by law.

AS SUBAGENT: A license holder acts as a subagent when aiding a buyer in a transaction without an agreement to represent the buyer. A subagent can assist the buyer but does not represent the buyer and must place the interests of the owner first.

TO AVOID DISPUTES, ALL AGREEMENTS BETWEEN YOU AND A BROKER SHOULD BE IN WRITING AND CLEARLY ESTABLISH:

- The broker's duties and responsibilities to you, and your obligations under the representation agreement.
- Who will pay the broker for services provided to you, when payment will be made and how the payment will be calculated.

LICENSE HOLDER CONTACT INFORMATION: This notice is being provided for information purposes. It does not create an obligation for you to use the broker's services. Please acknowledge receipt of this notice below and retain a copy for your records.

BAKER KATZ LLC	528655		713.621.2900
<i>Licensed Broker / Broker Firm Name or Primary Assumed Business Name</i>	<i>License No.</i>	<i>Email</i>	<i>Phone</i>
KENNETH KATZ	436766		713.621.2900
<i>Designated Broker of Firm</i>	<i>License No.</i>	<i>Email</i>	<i>Phone</i>
KENNETH KATZ	436766		713.621.2900
<i>Licensed Supervisor of Sales Agent/Associate</i>	<i>License No.</i>	<i>Email</i>	<i>Phone</i>
THOMAS HOLDSWORTH	700615	THOLDSWORTH@BAKERKATZ.COM	713.903.4572
<i>Sales Agent/Associate's Name</i>	<i>License No.</i>	<i>Email</i>	<i>Phone</i>

Buyer/Tenant/Seller/Landlord Initials

Date

||| BAKER | KATZ