

700 Plaza Drive Secaucus, New Jersey




700 Plaza Drive offers smaller, first-class office suites in a full-service complex.

Property Information

- Available for lease:
 - Suite 204: 2,705 SF
Test-Fit options included
 - Suite 205: 1,753 SF
 - Suite 207: 1,003 SF
 - Suite 212: 1,360 SF
 - Suite 217: 1,248 SF

Desirable Location!

- Prestigious tenant roster
- Located at entrance of **HARMON MEADOW**
- 1.5 miles to Lincoln Tunnel
- Mass transportation within walking distance
- One of NJ's premier office, hotel and retail complexes

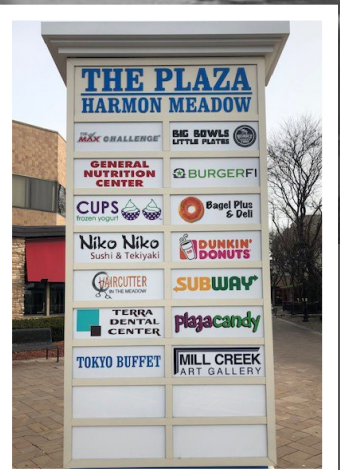

For more information or personal inspection, contact exclusive agent:

W. Joshua Levering, SIOR, Senior Vice President
973 463 1011 x137 | jlevering@naihanson.com

Christopher D'Andrea, Associate
973 463 1011 x296 | cdandrea@naihanson.com



FOLLOW US! [f](#) [i](#) [x](#) [in](#) [v](#) | Offices: Teterboro | Parsippany | Allentown • naihanson.com | naisummit.com • Member of NAI Global with 325+ Offices Worldwide

SERVICES OFFERED


Brokerage • Property Management • Corporate Services • Financing • Logistics • Healthcare • Tenant Representation • Cold Storage • Investment Services

The information contained herein has been obtained from sources considered to be reliable, but no guarantee of its accuracy is made by NAI James E. Hanson


Floor Plans

(not to scale)


Suite 204:
2,705 SF

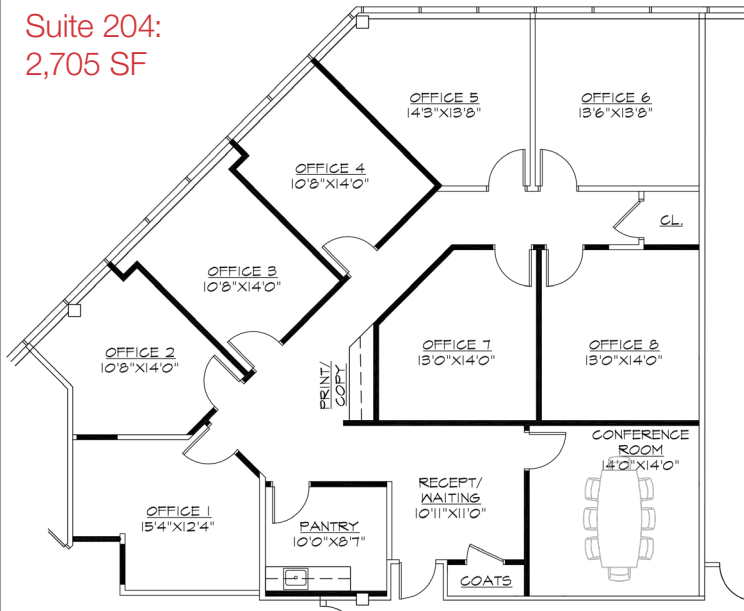


Suite 205:
1,753 SF

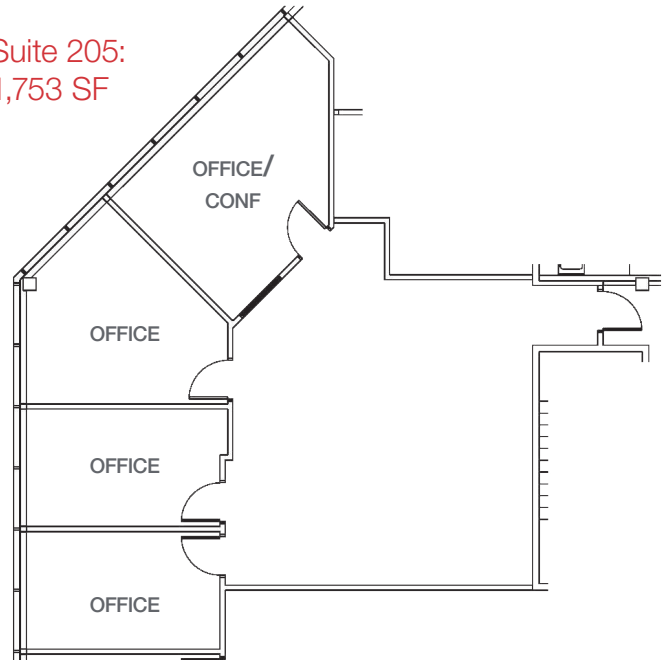


Suite 207:
1,003 SF

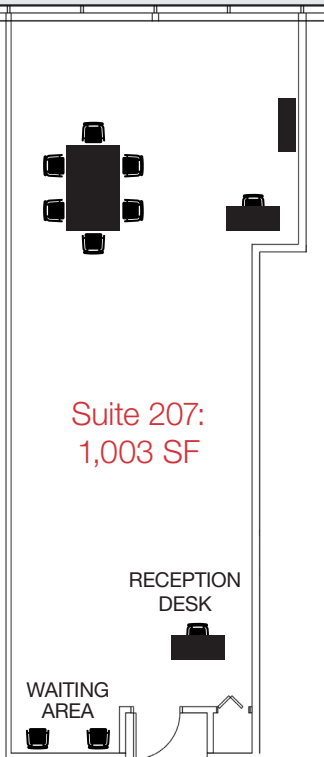


Suite 212:
1,360 SF

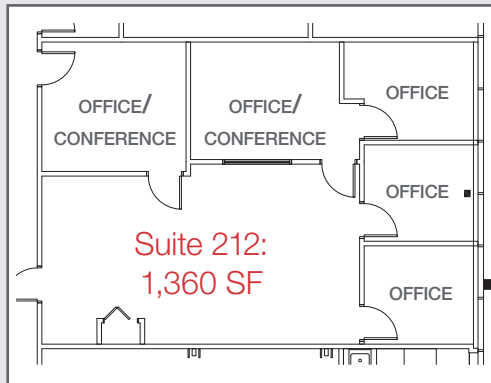

Suite 217:
1,248 SF

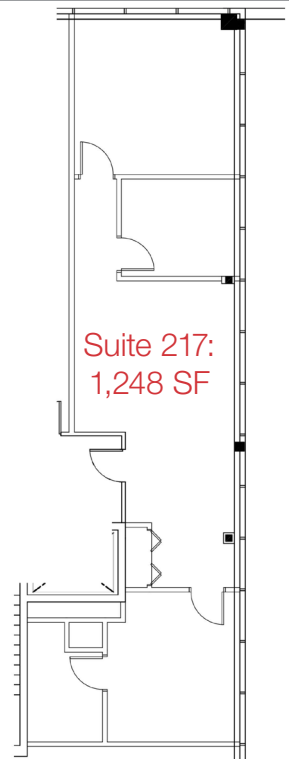

Aerial & Location Map

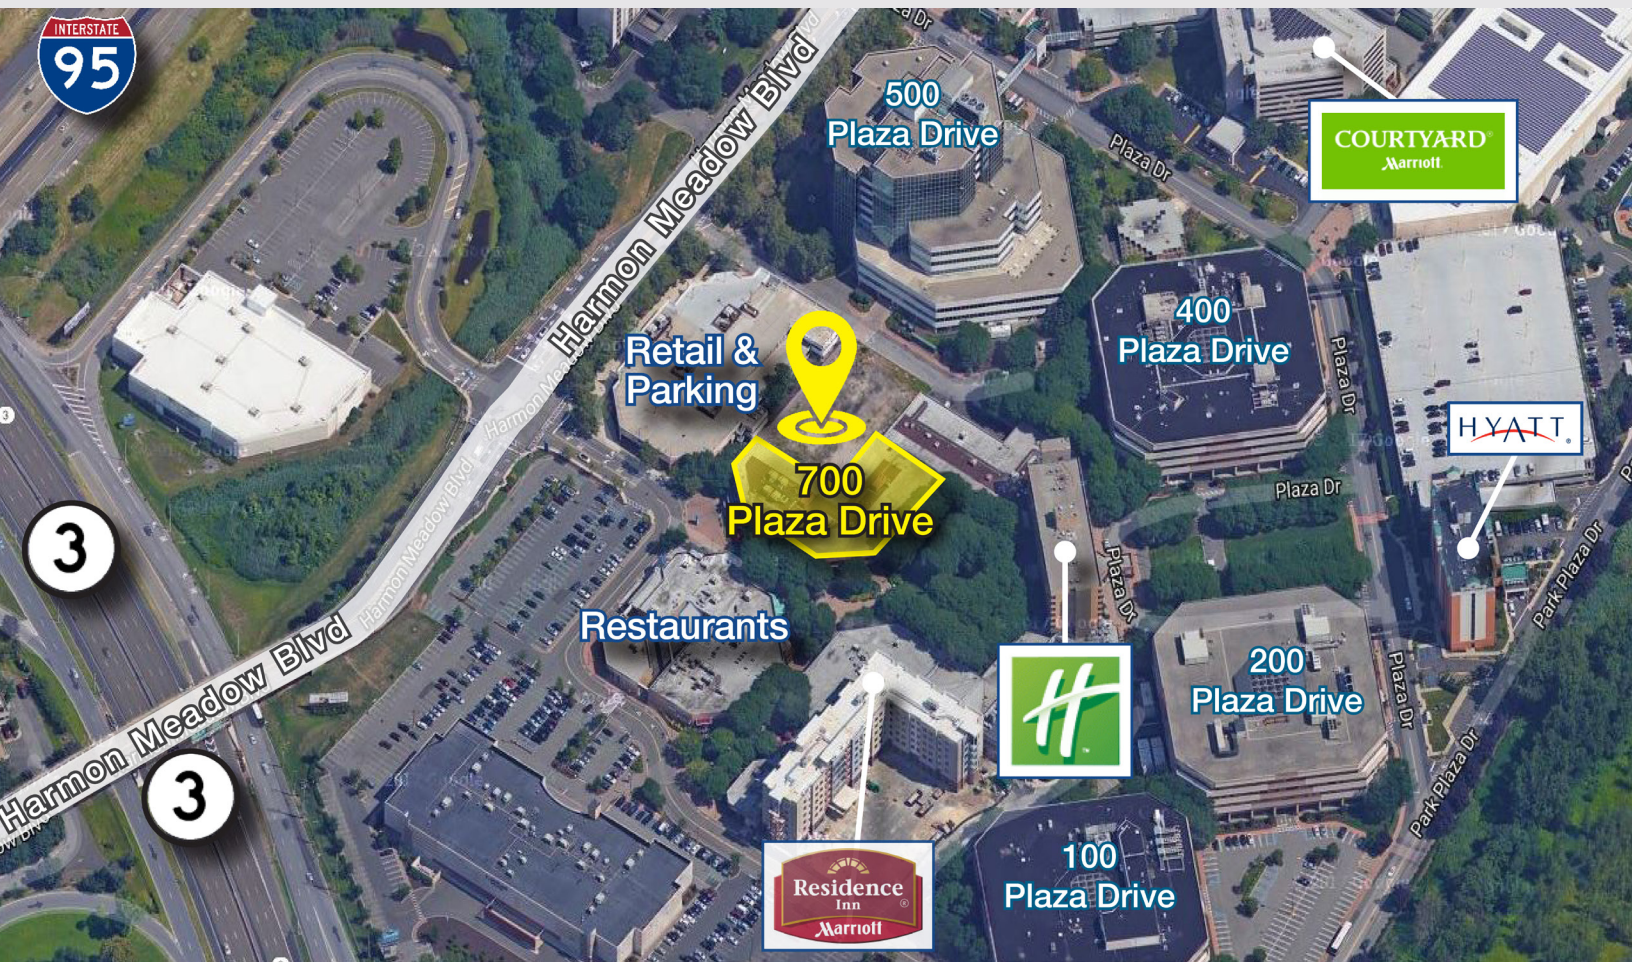

NAI James E. Hanson
COMMERCIAL REAL ESTATE SERVICES, WORLDWIDE

SERVICES OFFERED

Brokerage • Property Management • Corporate Services • Financing • Logistics • Government Services • Healthcare • Tenant Representation • Cold Storage • Investment Services

The information contained herein has been obtained from sources considered to be reliable, but no guarantee of its accuracy is made by NAI James E. Hanson