


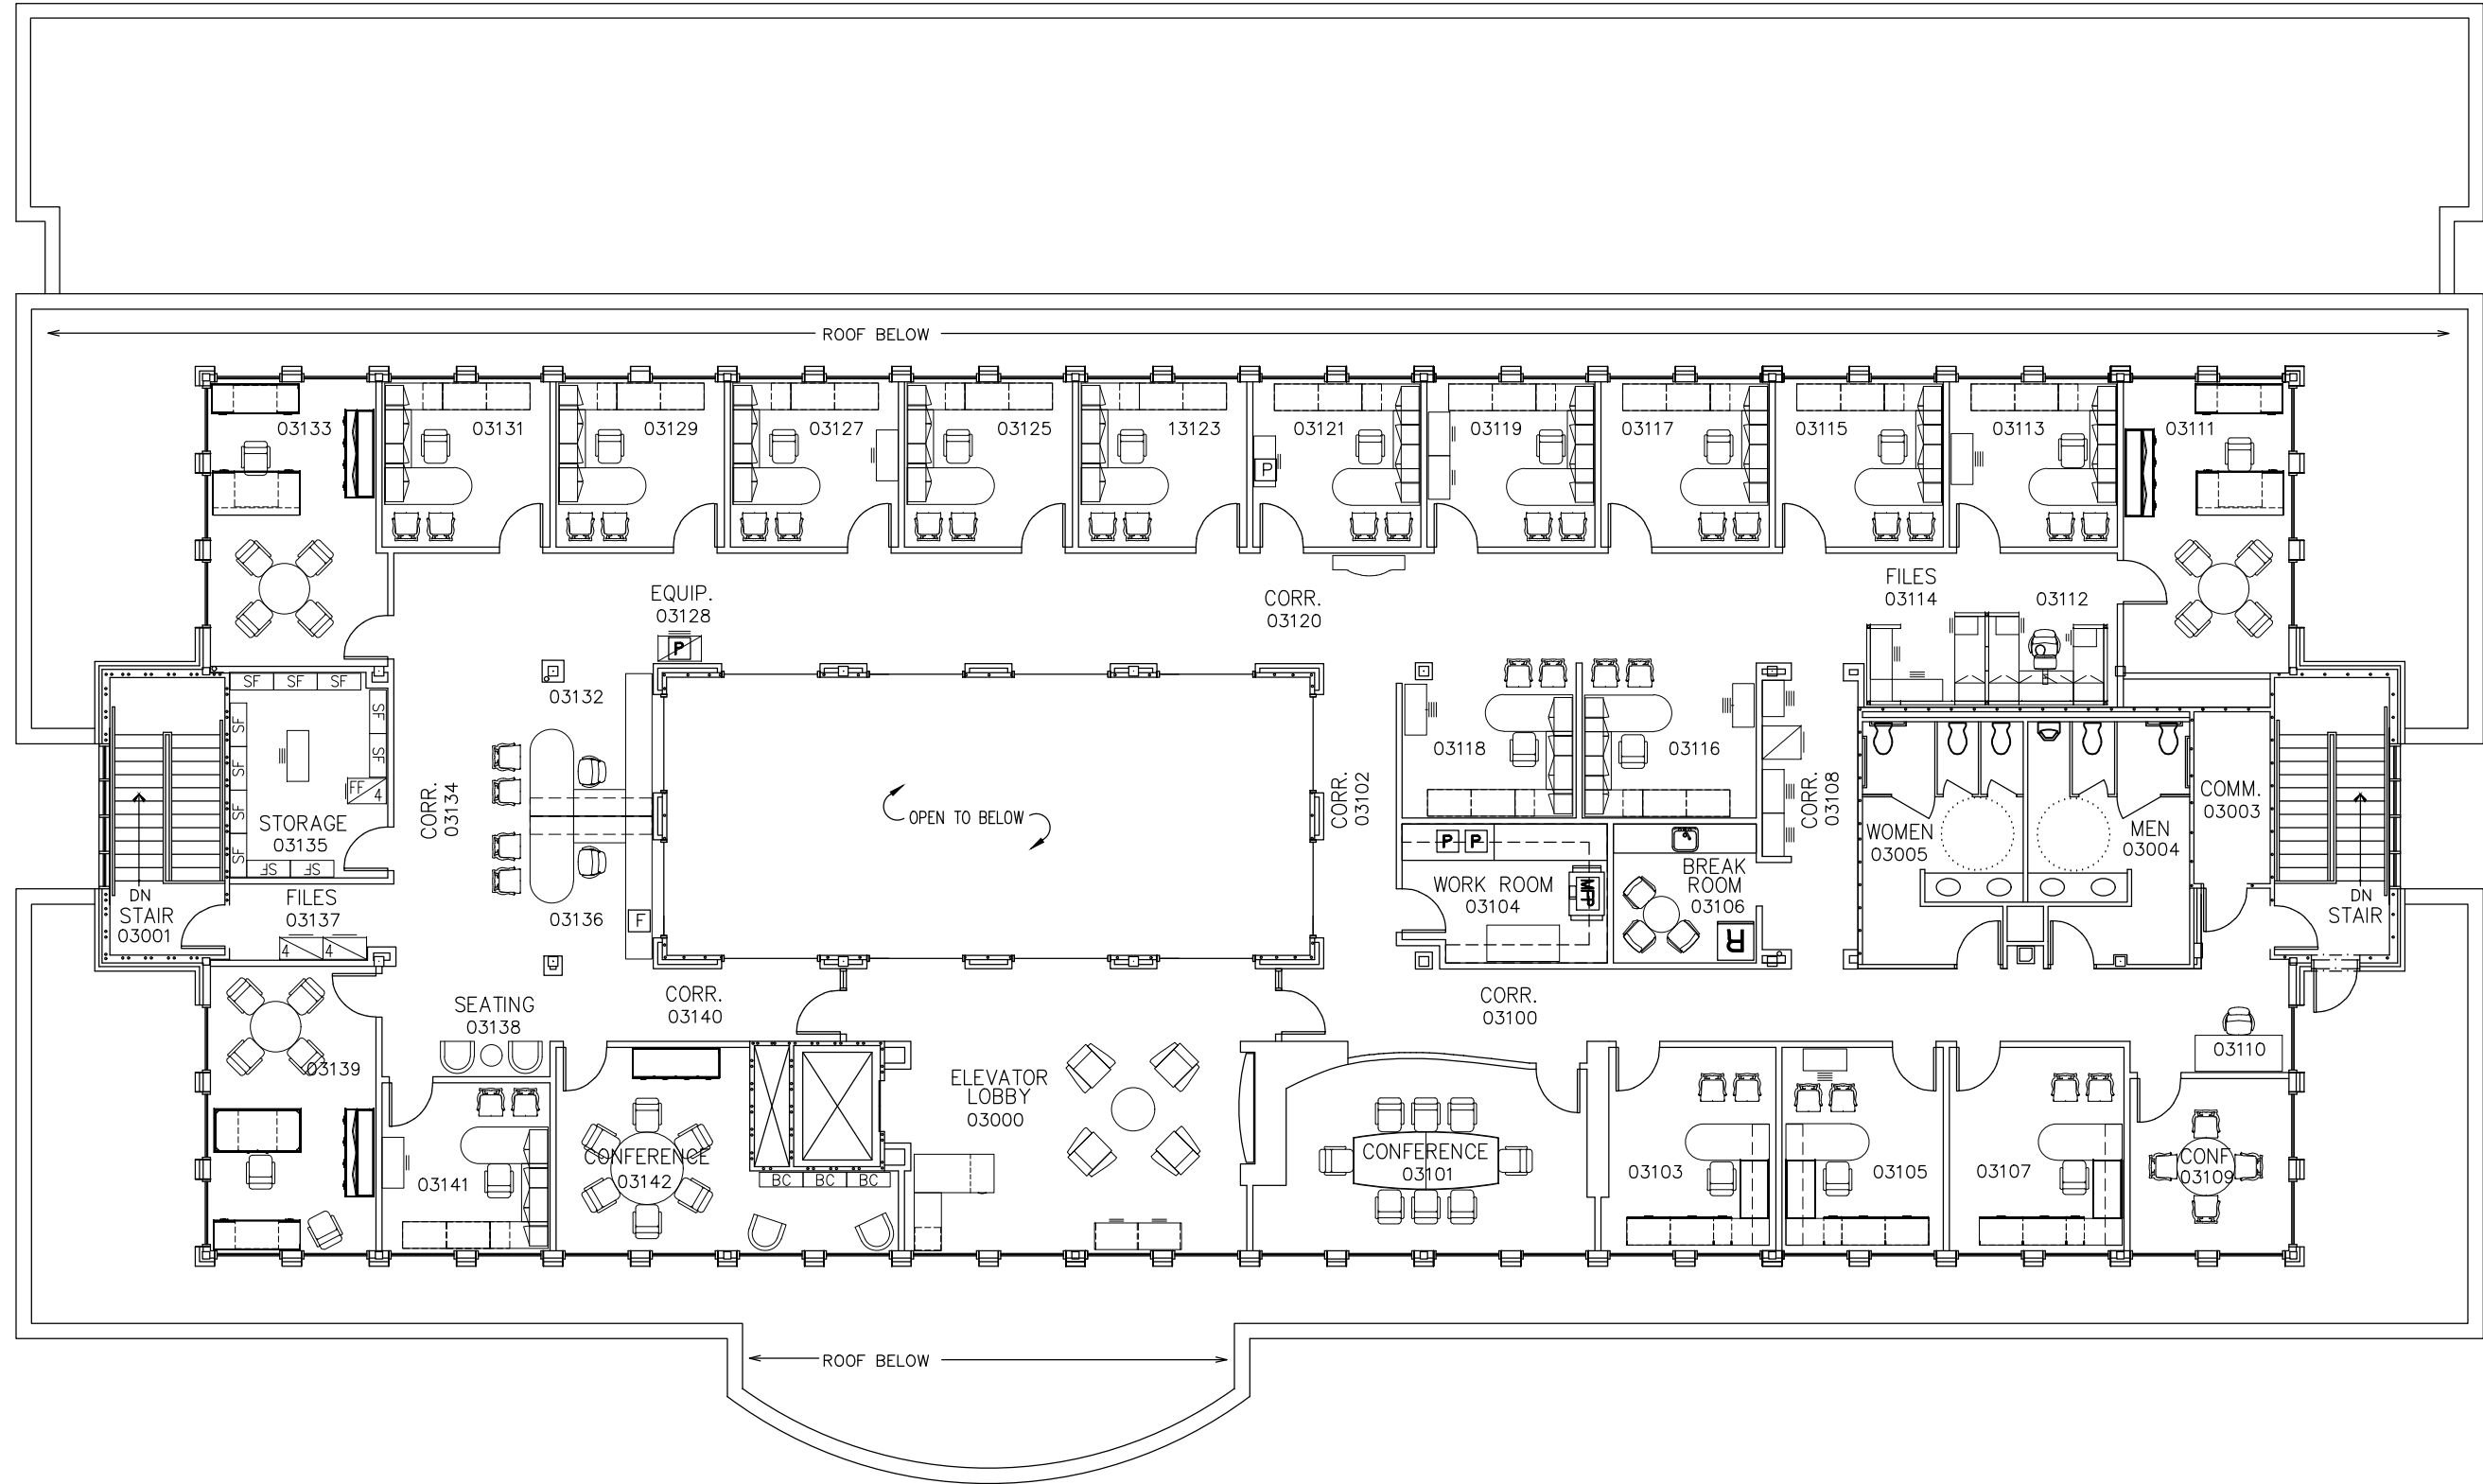

3RD FLOOR - DESIGN PLAN

SCALE: AS NOTED

LAST PLAN UPDATE: 07.08.19

Project: DESIGN PLAN

Drawing: FINANCIAL SERVICE CENTER - 3RD FLOOR

Date:	Rev. Date:	Rev. NO.
07.08.19	07.08.19	##
Scale:	Drawn:	
NTS	AMW	
Dwg. Name:	TN00380-03	

SUNTRUST
Corporate Real Estate