


PROGRESS 7-13-10

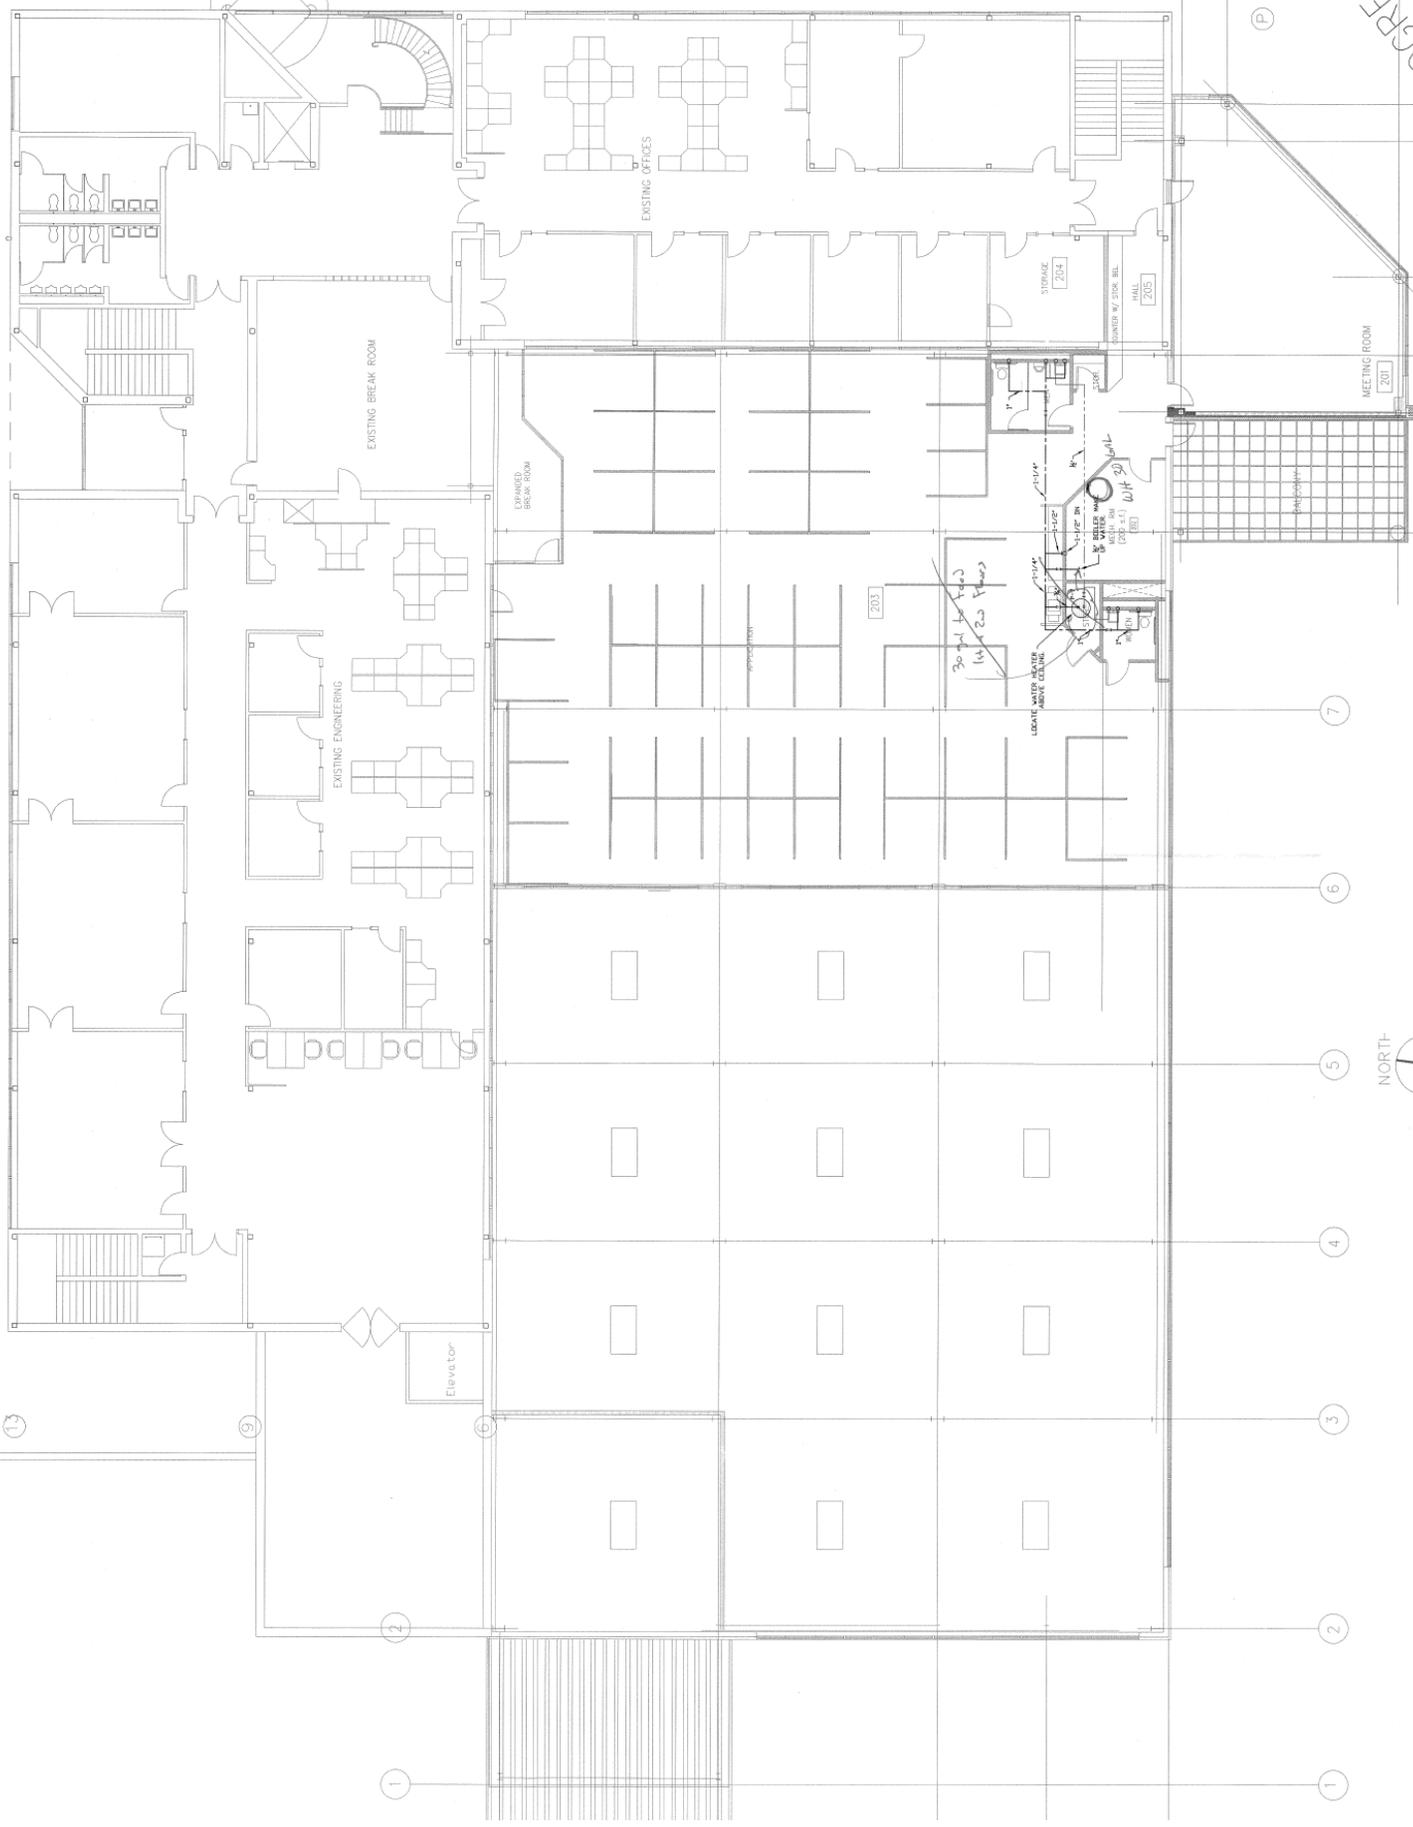

SECOND FLOOR PLAN

1 2 3 4 5 6 7

A B C