



NOT FOR CONSTRUCTION

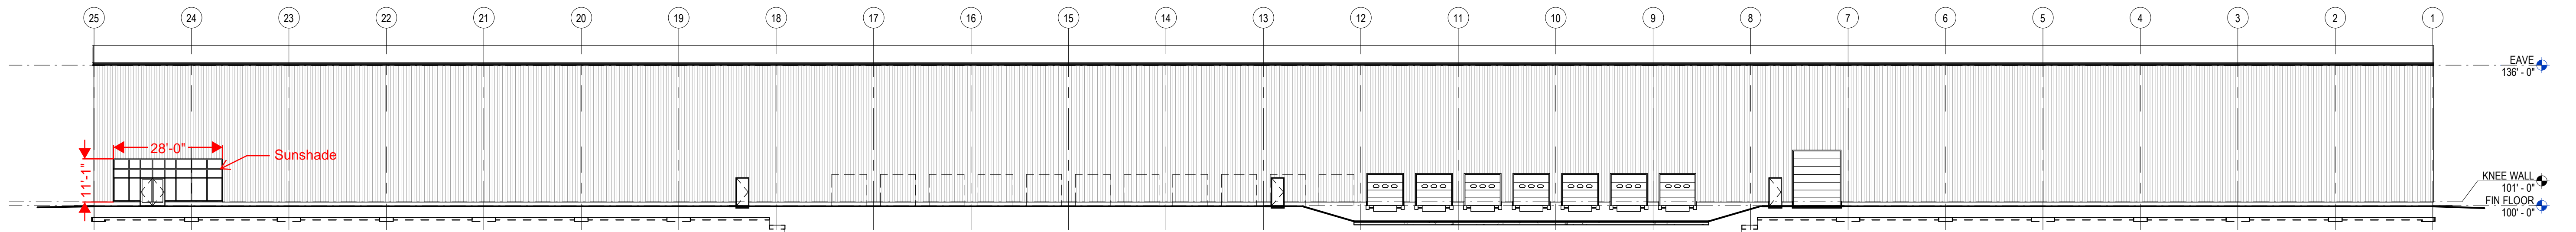


NORTH ELEVATION

3/64" = 1'-0"

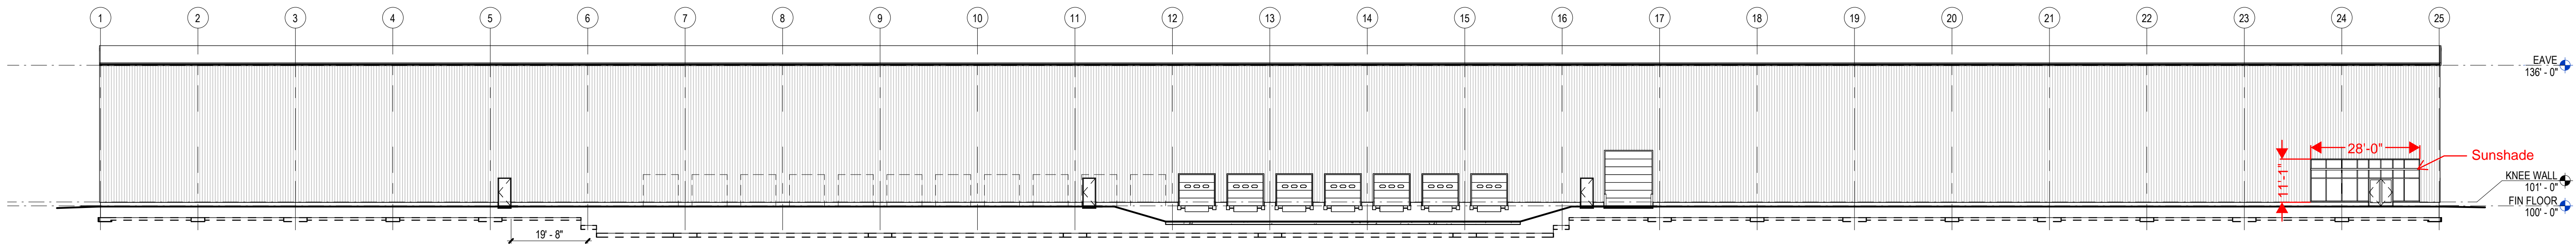


SOUTH ELEVATION

3/64" = 1'-0"

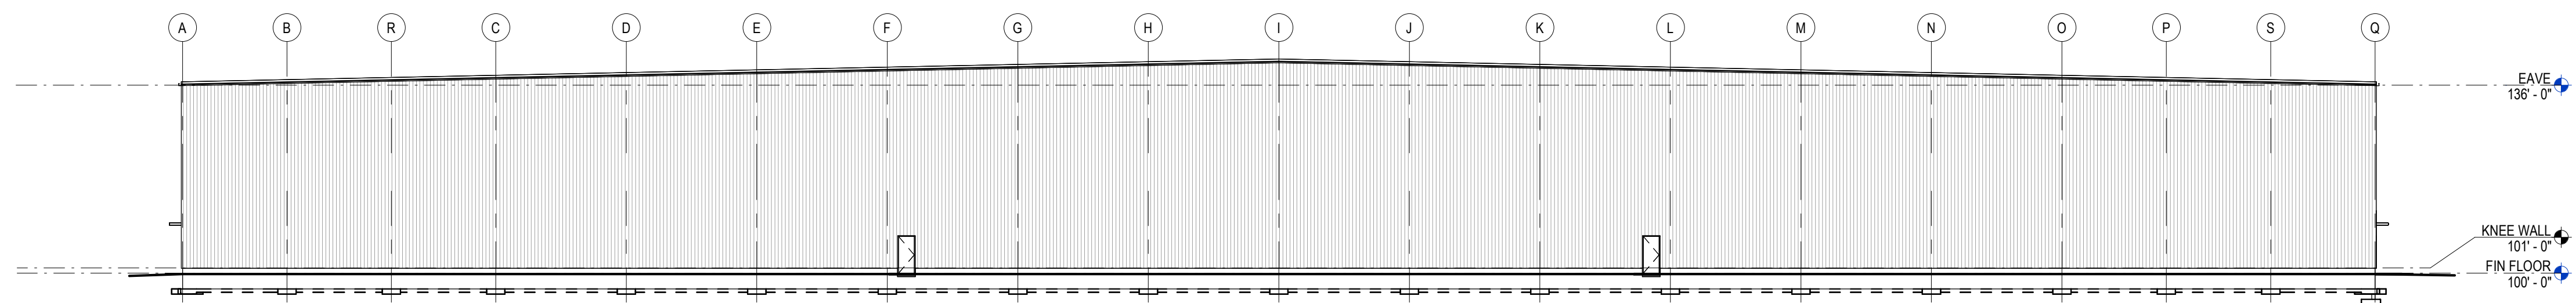

EAST ELEVATION

3/64" = 1'-0"

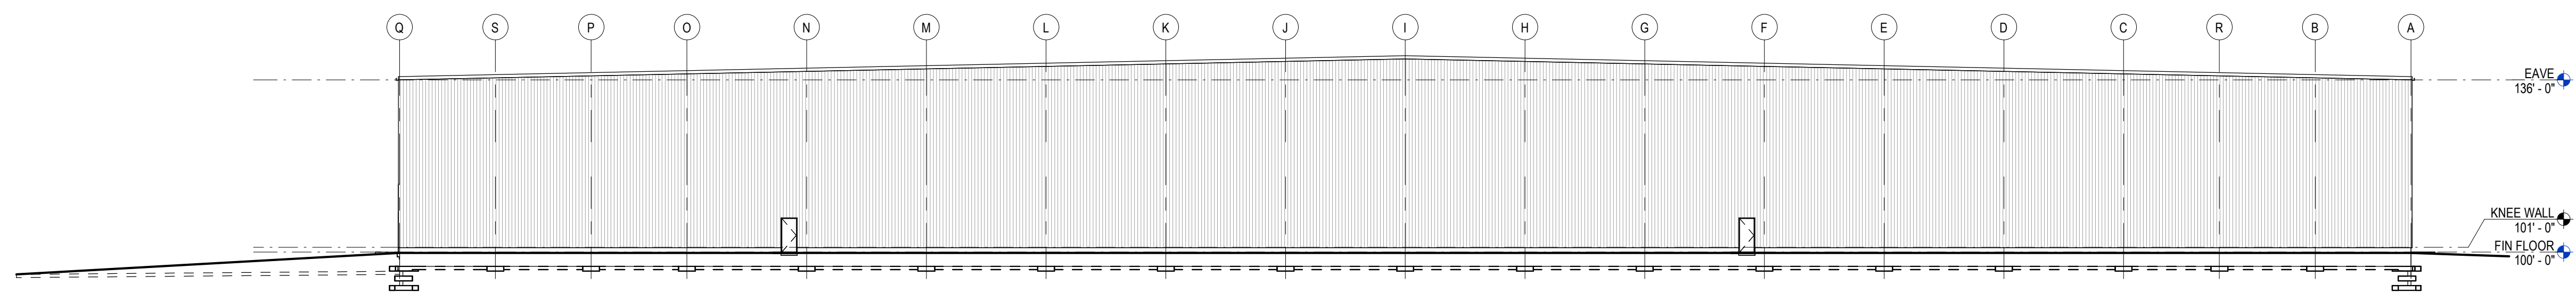

WEST ELEVATION

3/64" = 1'-0"