


4279 | 4281 CRENSHAW BLVD

LOS ANGELES

05 | 05 | 2019 - PLAN UPDATES

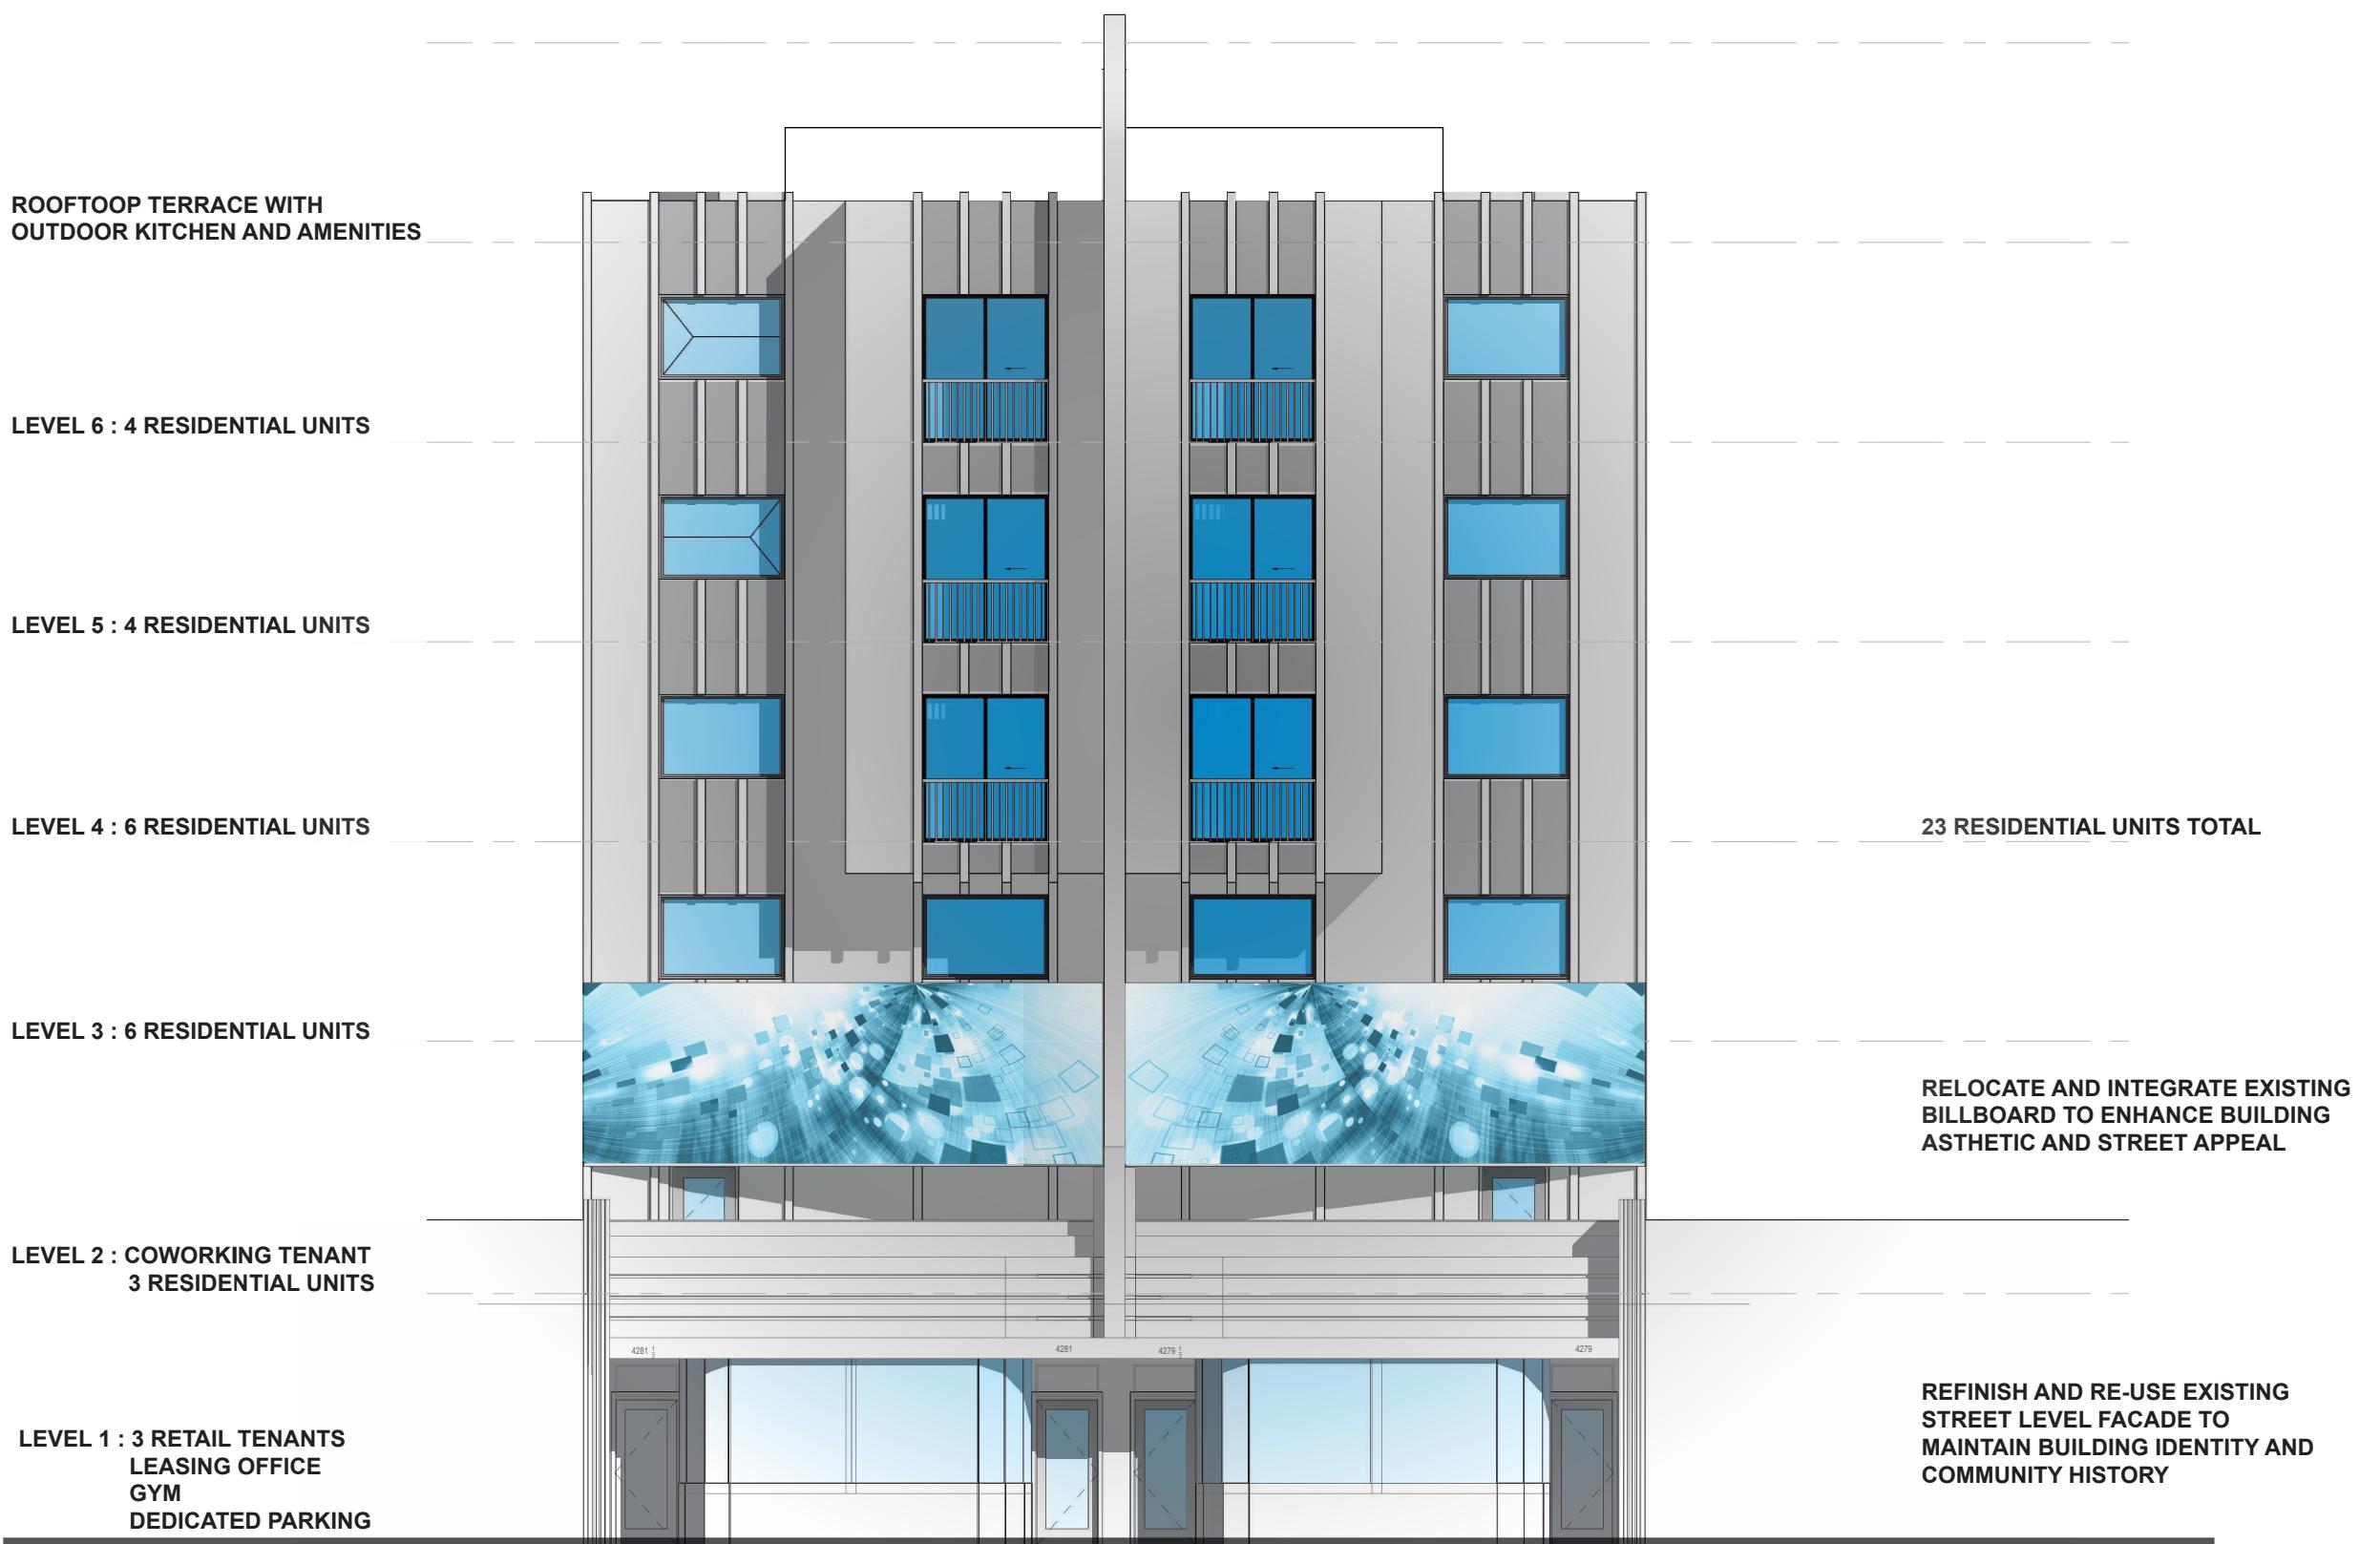

ezplans
simple by design

NOT TO SCALE

ALL PLANS, DESIGNS, ARRANGEMENTS, AND IDEAS INDICATED OR REPRESENTED ON THIS DRAWING ARE "INSTRUMENTS OF SERVICE" AND THEREFORE THE PROPERTY OF EZ PLANS, INC. INTENDED FOR US SPECIFICALLY ON THIS PROJECT. NONE OF THE PLANS, DESIGNS, ARRANGEMENTS OR IDEA OF THIS DRAWING SHALL BE USED, DISCLOSED, ALTERED, OR REPRODUCED BY ANY PERSON, FIRM, OR CORPORATION FOR ANY PURPOSE WHATSOEVER WITHOUT WRITTEN PERMISSION OF EZ PLANS, INC.

4279 / 4281 CRENSHAW BLVD



ezplans
simple by design

ALL PLANS, DESIGNS, ARRANGEMENTS, AND IDEAS INDICATED OR REPRESENTED ON THIS DRAWING ARE
"INSTRUMENTS OF SERVICE" AND THEREFORE THE PROPERTY OF EZ PLANS, INC. INTENDED FOR US SPECIFI-
CALLY ON THIS PROJECT. NONE OF THE PLANS, DESIGNS, ARRANGEMENTS OR IDEA OF THIS DRAWING SHALL
BE USED, DISCLOSED, ALTERED, OR REPRODUCED BY ANY PERSON, FIRM, OR CORPORATION FOR ANY PURPOSE
WHATSOEVER WITHOUT WRITTEN PERMISSION OF EZ PLANS, INC.



4279 / 4281 CRENSHAW BLVD