

5,000 SF Retail Opportunity on 1.50 Acres

FOR SALE OR LEASE

519-521 Montauk Highway | Amagansett, NY



Map data © 2023 Imagery © 2023, Maxar Technologies, New York GIS

For More Information:

Michael G. Murphy

President | Commercial Division
Douglas Elliman Commercial - Long Island
631.858.2460
michael.murphy@elliman.com

MELISSA PRINCIPI

LICENSED REAL ESTATE SALESPERSON
DOUGLAS ELLIMAN REAL ESTATE
631.354.8100
melissa.principi@elliman.com

YVONNE VELASQUEZ

LICENSED ASSOCIATE REAL ESTATE BROKER
DOUGLAS ELLIMAN REAL ESTATE
631.329.9400
Yvonne.Velasquez@elliman.com

 **Douglas Elliman**
COMMERCIAL

WWW.ELLIMANCOMMERCIAL.COM

110 WALT WHITMAN ROAD, HUNTINGTON STA., NY 11746, 631.549.7401. © 2022 DOUGLAS ELLIMAN COMMERCIAL OF LI, LLC. ALL MATERIAL PRESENTED HEREIN IS INTENDED FOR INFORMATION PURPOSES ONLY. WHILE THIS INFORMATION IS BELIEVED TO BE CORRECT, IT IS REPRESENTED SUBJECT TO ERRORS, OMISSIONS, CHANGES OR WITHDRAWAL WITHOUT NOTICE. ALL PROPERTY INFORMATION, INCLUDING, BUT NOT LIMITED TO SQUARE FOOTAGE, ROOM COUNT, ZONING IN THE LISTING SHOULD BE VERIFIED BY YOUR OWN ATTORNEY, ARCHITECT OR ZONING EXPERT. IF YOUR PROPERTY IS CURRENTLY LISTED WITH ANOTHER REAL ESTATE BROKER, PLEASE DISREGARD THIS OFFER. IT IS NOT OUR INTENTION TO SOLICIT THE OFFERINGS OF OTHER REAL ESTATE BROKERS. WE COOPERATE WITH THEM FULLY. EQUAL HOUSING OPPORTUNITY



5,000 SF Building on 1.50 Acres Sale/Lease

519-521 Montauk Highway Amagansett, NY 11930



Offering Summary

Sale/Lease Price:	Price Upon Request
Building Size:	5,000 SF
Lot Size:	1.50 Acres
Zoning:	Commercial Business (CB)
Frontage:	+/- 171 Feet
Traffic Counts:	14K Cars per day off season
Township:	East Hampton
County:	Suffolk
Traffic Count:	14,000

Property Overview

Excellent Opportunity to buy or lease Commercial property situated in the heart of Amagansett, in East Hampton Township. This 1.50 Acre property consists of 2 lots with 171 feet of frontage that is home to a 5,000 SF former restaurant that allows seating up to 186 people. Within walking distance to the LIRR, the Village and just minutes to Ocean beaches this is the ideal location for use as restaurant, wine bar, brewery, convenience store, grocery, general store, furniture or design showroom, medical use or nearly any retail commercial use. Highly desirable demographic with daily traffic counts of 14K cars passing and doubled in the spring/summer season. Many possibilities for use! Please contact Michael Murphy for a private showing and more details.

Property Highlights

- 1.5 Acres Zoned Central Business
- 171 Feet of Frontage
- Located in the heart of Amagansett
- Restaurant use allows seating for 186
- Walk to village, train and close to ocean front beaches

For More Information:

Michael G. Murphy
631.858.2460
michael.murphy@elliman.com

YVONNE VELASQUEZ
631.329.9400
Yvonne.Velasquez@elliman.com

MELISSA PRINCIPI
631.354.8100
melissa.principi@elliman.com



WWW.ELLIMANCOMMERCIAL.COM

110 WALT WHITMAN ROAD, HUNTINGTON STA., NY 11746, 631.549.7401. © 2022 DOUGLAS ELLIMAN COMMERCIAL OF LI, LLC. ALL MATERIAL PRESENTED HEREIN IS INTENDED FOR INFORMATION PURPOSES ONLY. WHILE THIS INFORMATION IS BELIEVED TO BE CORRECT, IT IS REPRESENTED SUBJECT TO ERRORS, OMISSIONS, CHANGES OR WITHDRAWAL WITHOUT NOTICE. ALL PROPERTY INFORMATION, INCLUDING, BUT NOT LIMITED TO SQUARE FOOTAGE, ROOM COUNT, ZONING IN THE LISTING SHOULD BE VERIFIED BY YOUR OWN ATTORNEY, ARCHITECT OR ZONING EXPERT. IF YOUR PROPERTY IS CURRENTLY LISTED WITH ANOTHER REAL ESTATE BROKER, PLEASE DISREGARD THIS OFFER. IT IS NOT OUR INTENTION TO SOLICIT THE OFFERINGS OF OTHER REAL ESTATE BROKERS. WE COOPERATE WITH THEM FULLY. EQUAL HOUSING OPPORTUNITY



Aerial View of Property

519-521 Montauk Highway Amagansett, NY 11930



Google

Map data ©2023 Imagery ©2023, Maxar Technologies, New York GIS

For More Information:

Michael G. Murphy
631.858.2460
michael.murphy@elliman.com

YVONNE VELASQUEZ
631.329.9400
Yvonne.Velasquez@elliman.com

MELISSA PRINCIPI
631.354.8100
melissa.principi@elliman.com

 **Douglas Elliman**
COMMERCIAL

WWW.ELLIMANCOMMERCIAL.COM


110 WALT WHITMAN ROAD, HUNTINGTON STA., NY 11746, 631.549.7401. © 2022 DOUGLAS ELLIMAN COMMERCIAL OF LI, LLC. ALL MATERIAL PRESENTED HEREIN IS INTENDED FOR INFORMATION PURPOSES ONLY. WHILE THIS INFORMATION IS BELIEVED TO BE CORRECT, IT IS REPRESENTED SUBJECT TO ERRORS, OMISSIONS, CHANGES OR WITHDRAWAL WITHOUT NOTICE. ALL PROPERTY INFORMATION, INCLUDING, BUT NOT LIMITED TO SQUARE FOOTAGE, ROOM COUNT, ZONING IN THE LISTING SHOULD BE VERIFIED BY YOUR OWN ATTORNEY, ARCHITECT OR ZONING EXPERT. IF YOUR PROPERTY IS CURRENTLY LISTED WITH ANOTHER REAL ESTATE BROKER, PLEASE DISREGARD THIS OFFER. IT IS NOT OUR INTENTION TO SOLICIT THE OFFERINGS OF OTHER REAL ESTATE BROKERS. WE COOPERATE WITH THEM FULLY. EQUAL HOUSING OPPORTUNITY



Floor Plan | 1st Floor 521 Montauk Hwy

519-521 Montauk Highway Amagansett, NY 11930

AMAGANSETT
EXISTING

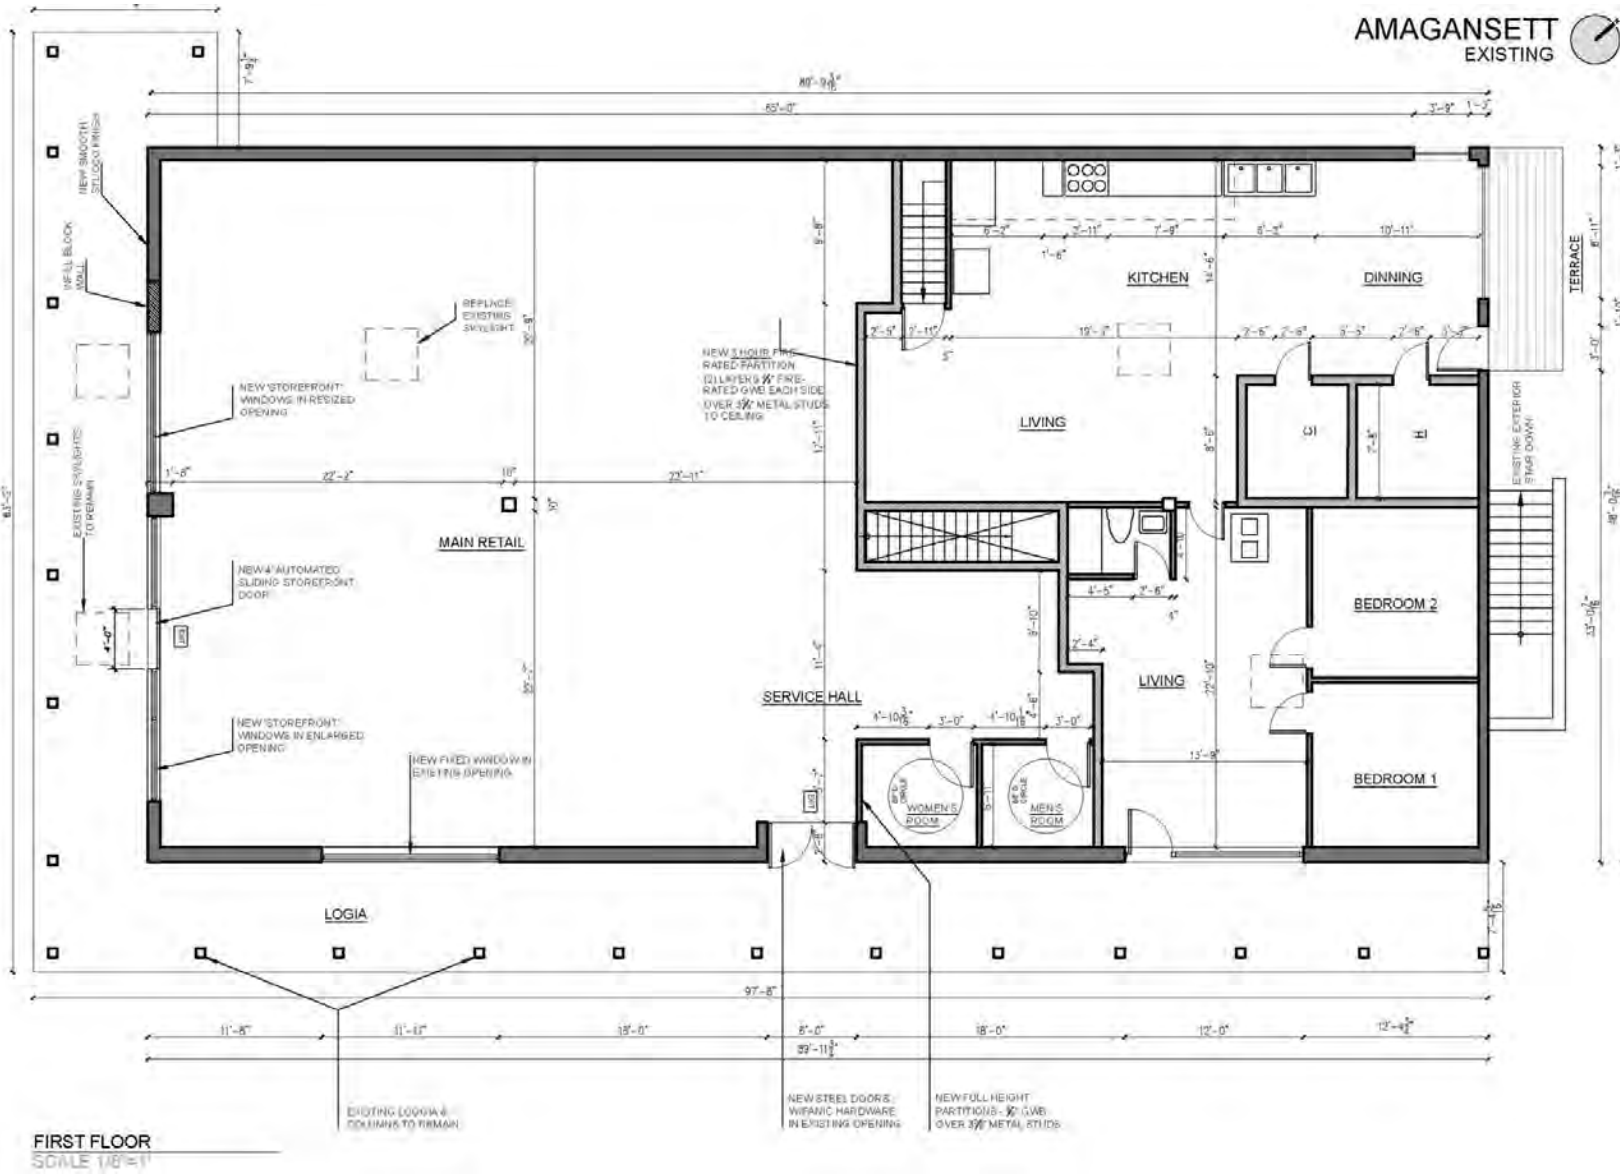

For More Information:

Michael G. Murphy
631.858.2460
michael.murphy@elliman.com

YVONNE VELASQUEZ
631.329.9400
Yvonne.Velasquez@elliman.com

MELISSA PRINCIPI
631.354.8100
melissa.principi@elliman.com

Douglas Elliman
COMMERCIAL


WWW.ELLIMANCOMMERCIAL.COM

110 WALT WHITMAN ROAD, HUNTINGTON STA., NY 11746, 631.549.7401, © 2022 DOUGLAS ELLIMAN COMMERCIAL OF LI, LLC. ALL MATERIAL PRESENTED HEREIN IS INTENDED FOR INFORMATION PURPOSES ONLY. WHILE THIS INFORMATION IS BELIEVED TO BE CORRECT, IT IS REPRESENTED SUBJECT TO ERRORS, OMISSIONS, CHANGES OR WITHDRAWAL WITHOUT NOTICE. ALL PROPERTY INFORMATION, INCLUDING, BUT NOT LIMITED TO SQUARE FOOTAGE, ROOM COUNT, ZONING IN THE LISTING SHOULD BE VERIFIED BY YOUR OWN ATTORNEY, ARCHITECT OR ZONING EXPERT. IF YOUR PROPERTY IS CURRENTLY LISTED WITH ANOTHER REAL ESTATE BROKER, PLEASE DISREGARD THIS OFFER. IT IS NOT OUR INTENTION TO SOLICIT THE OFFERINGS OF OTHER REAL ESTATE BROKERS. WE COOPERATE WITH THEM FULLY. EQUAL HOUSING OPPORTUNITY



Floor Plan | Basement 521 Montauk Hwy

519-521 Montauk Highway Amagansett, NY 11930

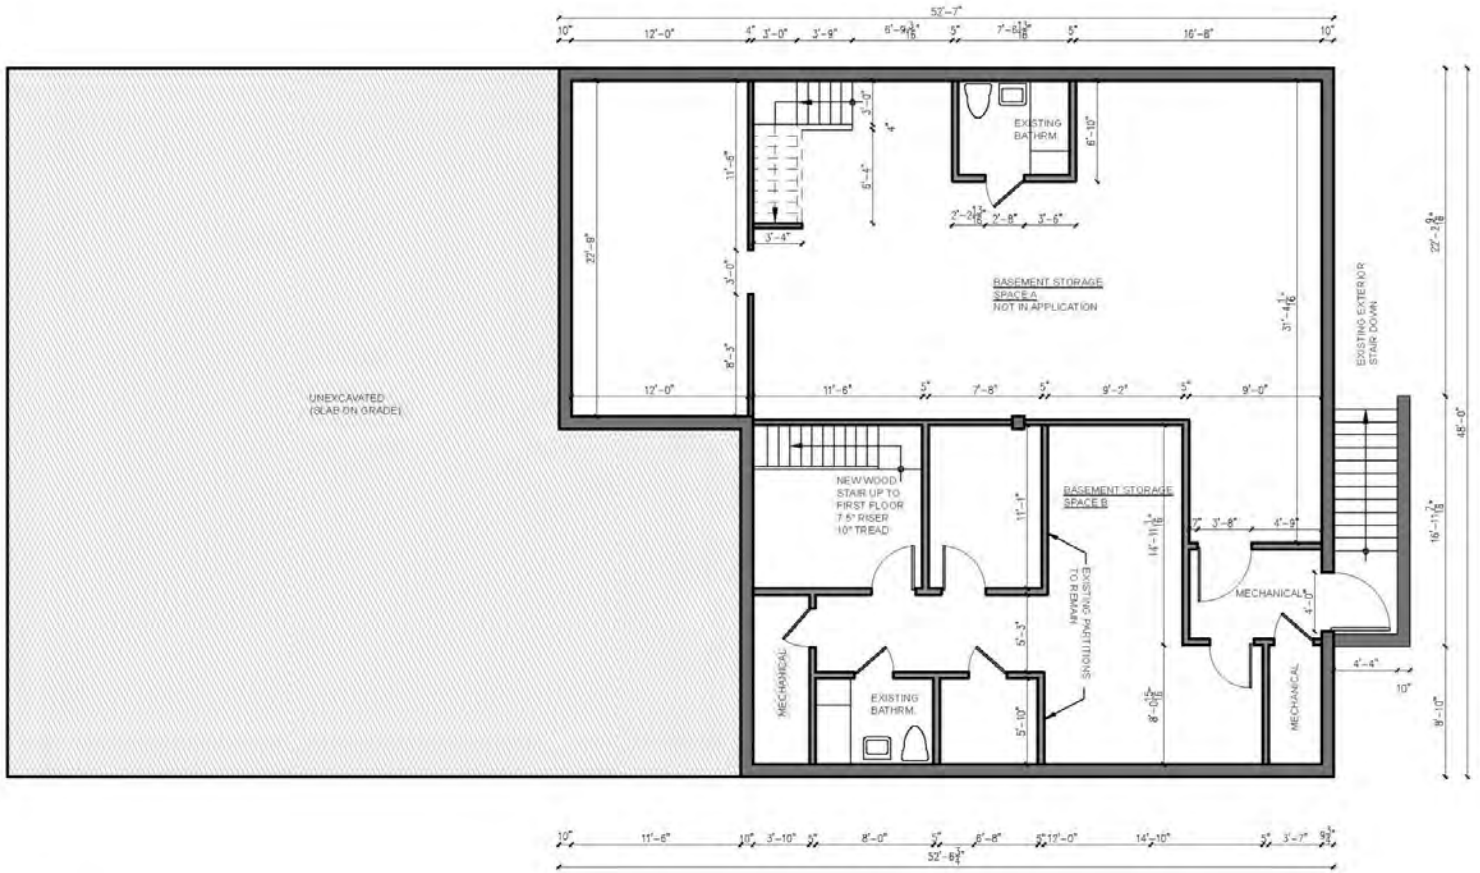

BASEMENT
SCALE 1/8"=1'

For More Information:

Michael G. Murphy
631.858.2460
michael.murphy@elliman.com

YVONNE VELASQUEZ
631.329.9400
Yvonne.Velasquez@elliman.com

MELISSA PRINCIPI
631.354.8100
melissa.principi@elliman.com




WWW.ELLIMANCOMMERCIAL.COM



Property Survey | # 519 and # 521

519-521 Montauk Highway Amagansett, NY 11930

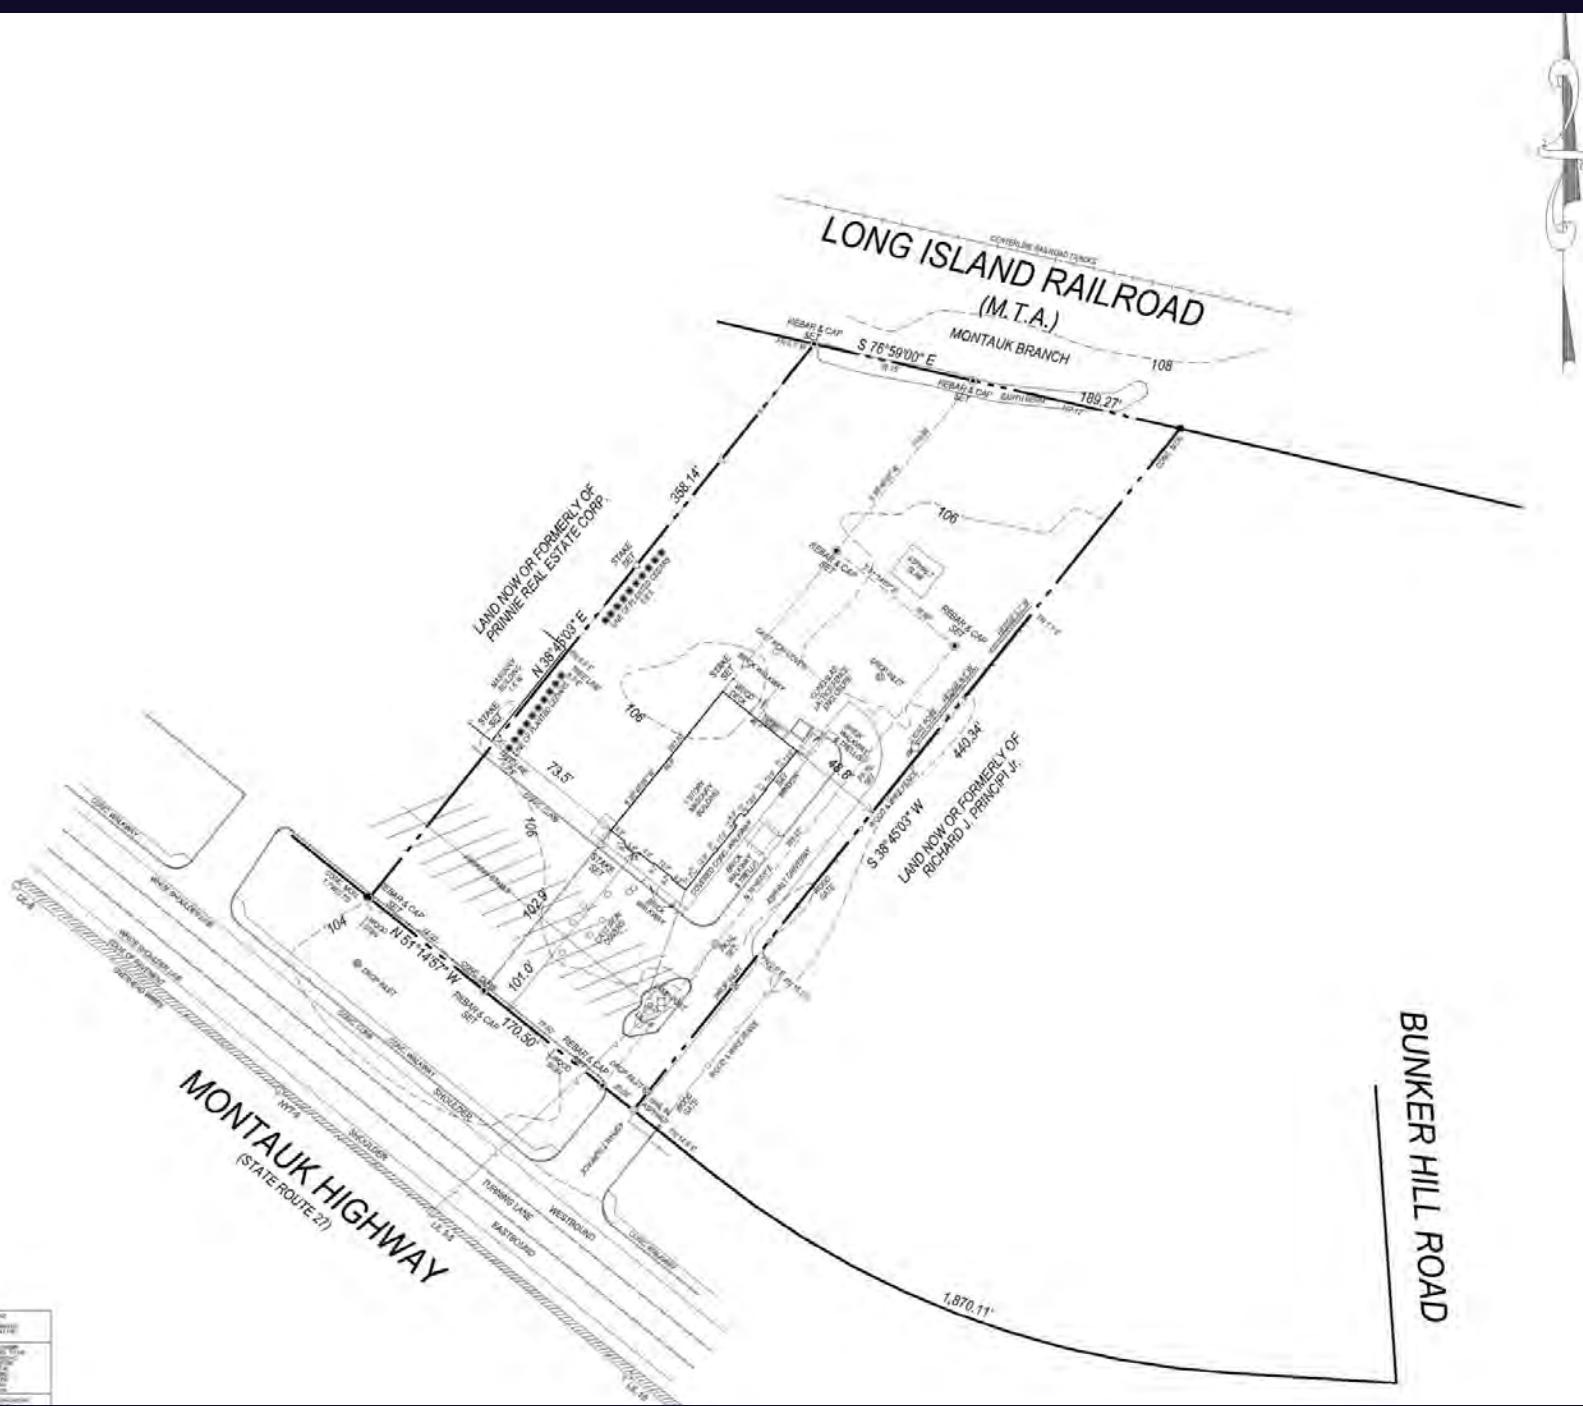

For More Information:

Michael G. Murphy
 631.858.2460
 michael.murphy@elliman.com

YVONNE VELASQUEZ
 631.329.9400
 Yvonne.Velasquez@elliman.com

MELISSA PRINCIPI
 631.354.8100
 melissa.principi@elliman.com



WWW.ELLIMANCOMMERCIAL.COM

110 WALT WHITMAN ROAD, HUNTINGTON STA., NY 11746, 631.549.7401. © 2022 DOUGLAS ELLIMAN COMMERCIAL OF LI, LLC. ALL MATERIAL PRESENTED HEREIN IS INTENDED FOR INFORMATION PURPOSES ONLY. WHILE THIS INFORMATION IS BELIEVED TO BE CORRECT, IT IS REPRESENTED SUBJECT TO ERRORS, OMISSIONS, CHANGES OR WITHDRAWAL WITHOUT NOTICE. ALL PROPERTY INFORMATION, INCLUDING, BUT NOT LIMITED TO SQUARE FOOTAGE, ROOM COUNT, ZONING IN THE LISTING SHOULD BE VERIFIED BY YOUR OWN ATTORNEY, ARCHITECT OR ZONING EXPERT. IF YOUR PROPERTY IS CURRENTLY LISTED WITH ANOTHER REAL ESTATE BROKER, PLEASE DISREGARD THIS OFFER. IT IS NOT OUR INTENTION TO SOLICIT THE OFFERINGS OF OTHER REAL ESTATE BROKERS. WE COOPERATE WITH THEM FULLY. EQUAL HOUSING OPPORTUNITY



Permitted Use (Town of East Hampton)

519-521 Montauk Highway Amagansett, NY 11930

2022 ZONING ORDINANCE

Town of East Hampton Section 255-11-10

II. Use Table for Commercial Uses

[Amended 10-16-1987 by L.L. No. 16-1987; 5-6-1988 by L.L. No. 2-1988; 10-21-1988 by L.L. No. 9-1988; 9-17-1993 by L.L. No. 28-1993; 2-4-1994 by L.L. No. 1-1994; 12-2-1994 by L.L. No. 13-1994; 3-15-1996 by L.L. No. 2-1996; 10-18-1996 by L.L. No. 17-1996; 11-15-1996 by L.L. No. 19-1996; 12-18-1997 by L.L. No. 39-1997; 12-18-1997 by L.L. No. 40-1997; 5-5-1998 by L.L. No. 19-1998; 11-2-2001 by L.L. No. 22-2001; 5-6-2005 by L.L. No. 14-2005; 8-16-2012 by L.L. No. 12-2012; 9-18-2014 by L.L. No. 32-2014; 5-21-2015 by L.L. No. 11-2015; 7-2-2015 by L.L. No. 23-2015; 6-15-2017 by L.L. No. 15-2017; 5-8-2018 by L.L. No. 4-2018]

Use Code:
P = Permitted use
SP = Special permit use
X = Prohibited use

Use	Residential Districts									LBO	Commercial Districts					Commercial Service CS	Special District PC
	A10	A5	A3	A2	A	B	MF	AHO	RS		NB	CB	WF	CI			
A. Business uses																	
(1) Accessory restaurant or bar to resort or transient motel	X	X	X	X	X	X	X	X	X	X	SP	SP	SP	SP	X	X	X
(1a) Agriculture	P	P	P	P	P	P	P	P	P	P	P	P	P	P	P	X	X
(1b) Air terminal	X	X	X	X	X	X	X	X	X	X	X	X	X	SP	X	X	X
(2) Animal husbandry	SP	SP	SP	SP	SP	SP	X	SP	SP	X	SP	SP	X	SP	X	X	X
(3) Antique shop or antique auction gallery (4) (Reserved)	X	X	X	X	X	X	X	X	SP	X	P	P	SP	X	X	X	X
(5) Artists and craftsmen workshops	X	X	X	X	X	X	X	X	SP	X	P	P	X	P	P	P	X
(6) Auditorium or meeting hall	X	X	X	X	X	X	X	X	X	X	P	P	SP	SP	X	X	X
(7) Bank	X	X	X	X	X	X	X	X	X	X	P	P	SP	X	X	X	X
(8) Boat rentals or fishing station	X	X	X	X	X	X	X	X	X	X	SP	P	P	X	X	X	X
(9) Boatyard	X	X	X	X	X	X	X	X	X	X	X	X	P	P	SP	X	X
(9a) Bus terminal	X	X	X	X	X	X	X	X	X	X	SP	SP	X	SP	X	X	X
(10) Camping ground	X	X	X	X	X	X	X	X	X	X	X	X	X	X	X	X	P
(11) Carpentry, plumbing or heating supply shop	X	X	X	X	X	X	X	X	X	X	P	P	X	P	X	X	X
(12) Car wash, major	X	X	X	X	X	X	X	X	X	X	SP	SP	X	SP	X	X	X
(13) Custom workshop	X	X	X	X	X	X	X	X	X	SP	SP	SP	SP	P	X	P	X
(14) Fast-food restaurant or drive-in	X	X	X	X	X	X	X	X	X	X	SP	SP	X	X	X	X	X
(14a) Ferry terminal, passenger	X	X	X	X	X	X	X	X	X	X	X	X	SP	X	X	X	X
(14b) Ferry terminal, vehicle	X	X	X	X	X	X	X	X	X	X	X	X	X	X	X	X	X
(15) Filling station	X	X	X	X	X	X	X	X	X	X	SP	SP	X	P	X	X	X
(16) Fish market (may include a combination of wholesale and retail sale of finfish and/or shellfish)	X	X	X	X	X	X	X	X	X	X	SP	SP	P	SP	X	X	X
(16a) Florist or flower shop	X	X	X	X	X	X	X	X	SP	SP	P	P	SP	X	X	X	X
(16b) Formula store	X	X	X	X	X	X	X	X	X	X	SP	SP	SP	X	X	X	X
(17) Funeral home, mortuary or chapel	X	X	X	X	X	X	X	X	X	X	P	P	X	X	X	X	X
(18) Garage, repair	X	X	X	X	X	X	X	X	X	X	SP	SP	X	P	SP	X	X
(18a) Garage, storage	X	X	X	X	X	X	X	X	X	X	X	SP	X	P	SP	X	X

For More Information:

Michael G. Murphy
631.858.2460
michael.murphy@elliman.com

YVONNE VELASQUEZ
631.329.9400
Yvonne.Velasquez@elliman.com

MELISSA PRINCIPI
631.354.8100
melissa.principi@elliman.com



WWW.ELLIMANCOMMERCIAL.COM



Retail Property For Sale / Lease

519-521 Montauk Highway Amagansett, NY 11930



Atlantic Avenue Beach

Map data ©2023 Imagery ©2023, Maxar Technologies, New York GIS, USDA/FPAC/GEO

For More Information:

Michael G. Murphy
 631.858.2460
 michael.murphy@elliman.com

YVONNE VELASQUEZ
 631.329.9400
 Yvonne.Velasquez@elliman.com

MELISSA PRINCIPI
 631.354.8100
 melissa.principi@elliman.com



WWW.ELLIMANCOMMERCIAL.COM

110 WALT WHITMAN ROAD, HUNTINGTON STA., NY 11746, 631.549.7401. © 2022 DOUGLAS ELLIMAN COMMERCIAL OF LI, LLC. ALL MATERIAL PRESENTED HEREIN IS INTENDED FOR INFORMATION PURPOSES ONLY. WHILE THIS INFORMATION IS BELIEVED TO BE CORRECT, IT IS REPRESENTED SUBJECT TO ERRORS, OMISSIONS, CHANGES OR WITHDRAWAL WITHOUT NOTICE. ALL PROPERTY INFORMATION, INCLUDING, BUT NOT LIMITED TO SQUARE FOOTAGE, ROOM COUNT, ZONING IN THE LISTING SHOULD BE VERIFIED BY YOUR OWN ATTORNEY, ARCHITECT OR ZONING EXPERT. IF YOUR PROPERTY IS CURRENTLY LISTED WITH ANOTHER REAL ESTATE BROKER, PLEASE DISREGARD THIS OFFER. IT IS NOT OUR INTENTION TO SOLICIT THE OFFERINGS OF OTHER REAL ESTATE BROKERS. WE COOPERATE WITH THEM FULLY. EQUAL HOUSING OPPORTUNITY



Retail Property For Sale / Lease


519-521 Montauk Highway Amagansett, NY 11930

Population	1 Mile	5 Miles	10 Miles
Total Population	224	13,076	23,472
Average Age	64.0	43.4	47.8
Average Age (Male)	66.1	46.3	49.1
Average Age (Female)	58.3	44.0	48.2

Households & Income	1 Mile	5 Miles	10 Miles
Total Households	916	11,499	23,115
# of Persons per HH	0.2	1.1	1.0
Average HH Income	\$24,590	\$71,192	\$72,526
Average House Value	\$1,682,397	\$977,890	\$1,140,279

Traffic Counts
14,000/day

* Demographic data derived from 2020 ACS - US Census

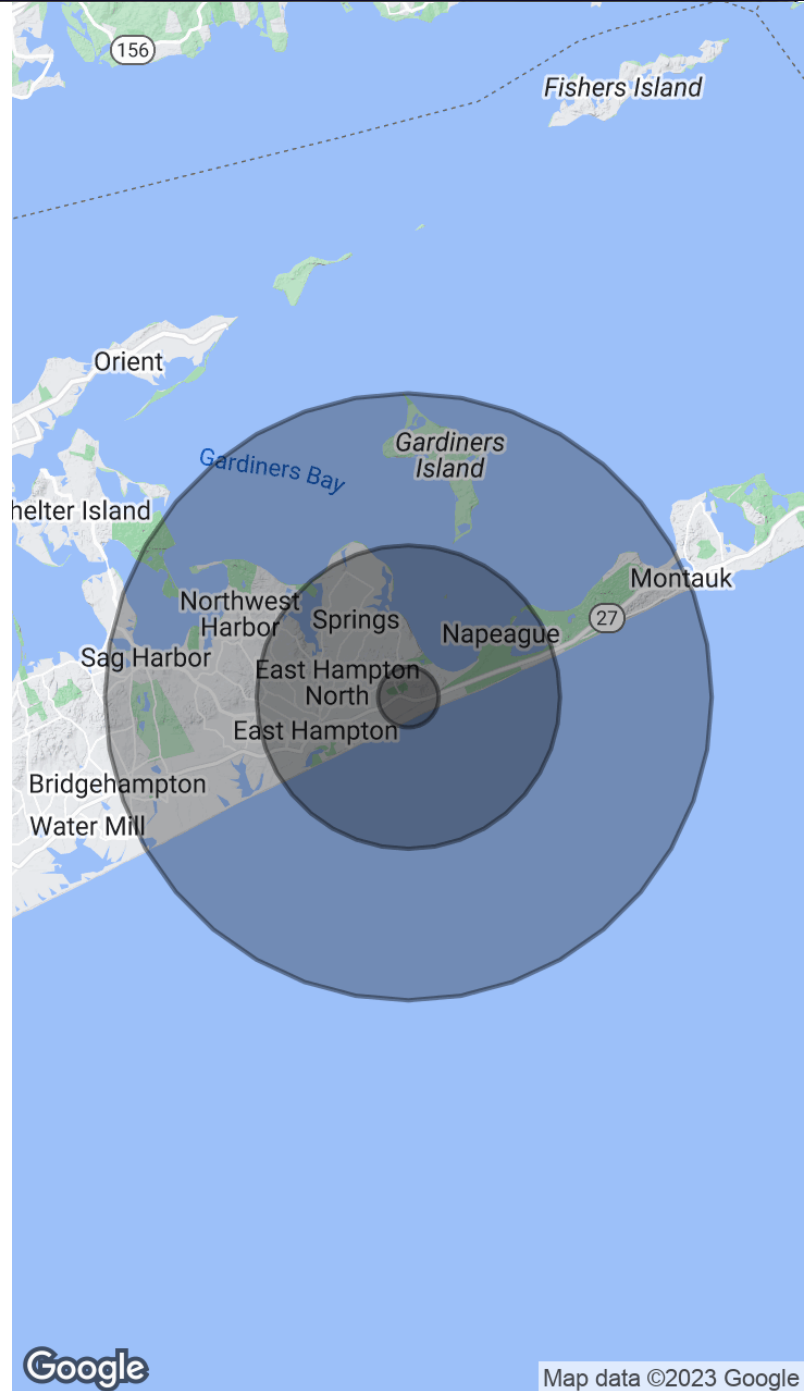

Map data ©2023 Google

For More Information:

Michael G. Murphy
631.858.2460
michael.murphy@elliman.com

YVONNE VELASQUEZ
631.329.9400
Yvonne.Velasquez@elliman.com

MELISSA PRINCIPI
631.354.8100
melissa.principi@elliman.com



WWW.ELLIMANCOMMERCIAL.COM

110 WALT WHITMAN ROAD, HUNTINGTON STA., NY 11746, 631.549.7401. © 2022 DOUGLAS ELLIMAN COMMERCIAL OF LI, LLC. ALL MATERIAL PRESENTED HEREIN IS INTENDED FOR INFORMATION PURPOSES ONLY. WHILE THIS INFORMATION IS BELIEVED TO BE CORRECT, IT IS REPRESENTED SUBJECT TO ERRORS, OMISSIONS, CHANGES OR WITHDRAWAL WITHOUT NOTICE. ALL PROPERTY INFORMATION, INCLUDING, BUT NOT LIMITED TO SQUARE FOOTAGE, ROOM COUNT, ZONING IN THE LISTING SHOULD BE VERIFIED BY YOUR OWN ATTORNEY, ARCHITECT OR ZONING EXPERT. IF YOUR PROPERTY IS CURRENTLY LISTED WITH ANOTHER REAL ESTATE BROKER, PLEASE DISREGARD THIS OFFER. IT IS NOT OUR INTENTION TO SOLICIT THE OFFERINGS OF OTHER REAL ESTATE BROKERS. WE COOPERATE WITH THEM FULLY. EQUAL HOUSING OPPORTUNITY



519-521 Montauk Highway Amagansett NY

Exclusively Represented By:



Michael G. Murphy

President | Commercial Division

C: 631.834.2626

michael.murphy@elliman.com



YVONNE VELASQUEZ

LICENSED ASSOCIATE REAL ESTATE BROKER

C: 631.466.4462

Yvonne.Velasquez@elliman.com



MELISSA PRINCIPI

LICENSED REAL ESTATE SALESPERSON

C: 631.745.0875

melissa.principi@elliman.com

For More Information:

Michael G. Murphy

631.858.2460

michael.murphy@elliman.com

YVONNE VELASQUEZ

631.329.9400

Yvonne.Velasquez@elliman.com

MELISSA PRINCIPI

631.354.8100

melissa.principi@elliman.com

 **Douglas Elliman**
COMMERCIAL

WWW.ELLIMANCOMMERCIAL.COM

110 WALT WHITMAN ROAD, HUNTINGTON STA., NY 11746, 631.549.7401. © 2022 DOUGLAS ELLIMAN COMMERCIAL OF LI, LLC. ALL MATERIAL PRESENTED HEREIN IS INTENDED FOR INFORMATION PURPOSES ONLY. WHILE THIS INFORMATION IS BELIEVED TO BE CORRECT, IT IS REPRESENTED SUBJECT TO ERRORS, OMISSIONS, CHANGES OR WITHDRAWAL WITHOUT NOTICE. ALL PROPERTY INFORMATION, INCLUDING, BUT NOT LIMITED TO SQUARE FOOTAGE, ROOM COUNT, ZONING IN THE LISTING SHOULD BE VERIFIED BY YOUR OWN ATTORNEY, ARCHITECT OR ZONING EXPERT. IF YOUR PROPERTY IS CURRENTLY LISTED WITH ANOTHER REAL ESTATE BROKER, PLEASE DISREGARD THIS OFFER. IT IS NOT OUR INTENTION TO SOLICIT THE OFFERINGS OF OTHER REAL ESTATE BROKERS. WE COOPERATE WITH THEM FULLY. EQUAL HOUSING OPPORTUNITY

WE ARE COMMERCIAL REAL ESTATE

Commercial real estate involves more than just property listings. To get the most effective results, you need to partner with a company that has a full complement of services and an in-depth team of professionals to help with all of your needs. Douglas Elliman's team of commercial real estate experts is committed to unrivaled performance standards when working with tenants, investors, purchasers and owners. We represent all major property types including office, industrial, retail, apartment and land. We treat each other each assignment with commitment and focus, from a single transaction in a local market to national and multi-market assignments. We help negotiate contracts, coordinate construction and provide both property management as well as ongoing advisory service to satisfy your changing real estate needs. Our breadth of market knowledge, unprecedented network and use of innovative technology extend to all types of property transactions.

For More Information:

Michael G. Murphy

President | Commercial Division
631.858.2460
michael.murphy@elliman.com

YVONNE VELASQUEZ

LICENSED ASSOCIATE REAL ESTATE BROKER
631.329.9400
Yvonne.Velasquez@elliman.com

MELISSA PRINCIPI

LICENSED REAL ESTATE SALESPERSON
631.354.8100
melissa.principi@elliman.com

Office: 631.858.2405
Fax: 631.543.0851
550 Smithtown Bypass
Smithtown, NY 11787