

Brick Court Property

Office Space Available



5931 Brick Court,
Winter Park, Florida 32792

Property Details:


Total Space Available	3,545 RSF
Rental Rate	TBD
Min. Divisible	168 RSF
Max. Contiguous	2,730 RSF
Property Type	Office
Property Sub-type	Office Building
Zoned	PD

Spaces:

Bldg./ Suite	Space Available	Max Contig.	Date Available	Description
5931 / 100 & 110	2,730 RSF	2,730 RSF	Now	Office Space
5931 / 152	168 RSF	168 RSF	Now	Office Space
5931 / 166	447 RSF	447 RSF	Now	Office Space
5931 / 170	200 RSF	200 RSF	Now	Office Space

Location Description:

- Winter Park Address
- Excellent parking
- Ideal for small business
- Located just off Aloma Avenue in quiet office park
- 5931 Building offers use of breakroom and conference room at no extra charge

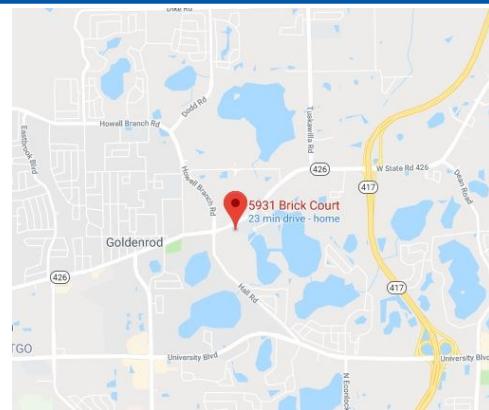


Commercial Sales & Leasing | Property Management | Project Development | Acquisitions & Dispositions | Construction Services

Southeastern Realty Group, Inc. - 933 Lee Road Suite 400 - Orlando, FL 32810 - t: 407-629-5595 - f: 407-645-2035



Building 5931

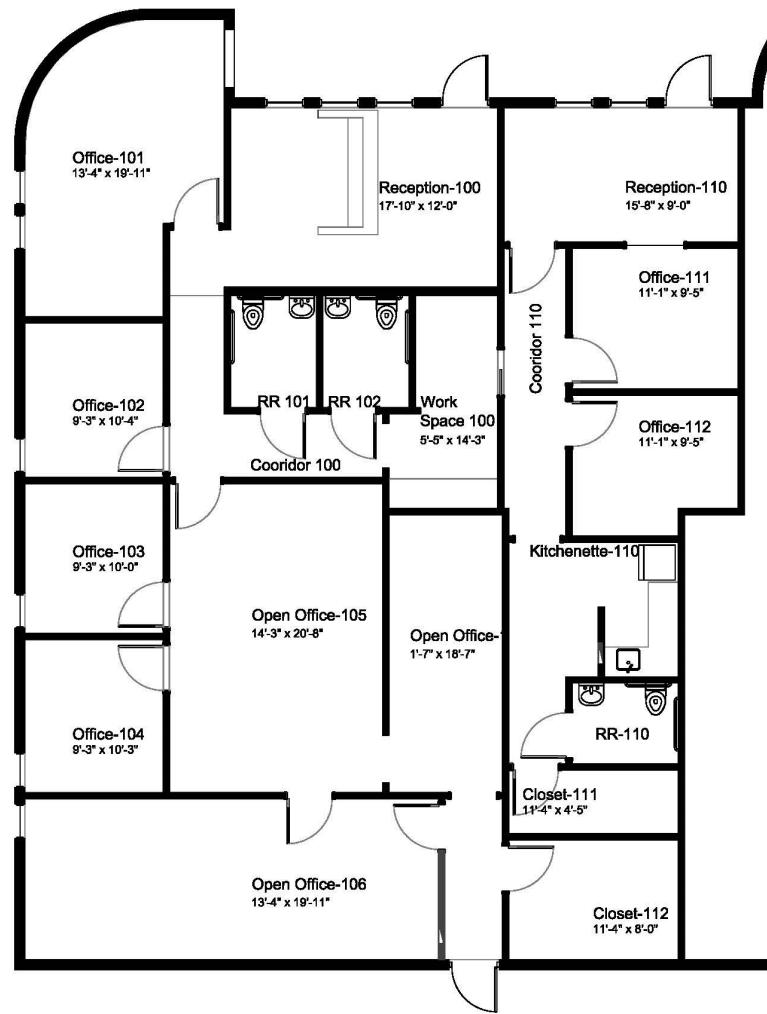

5931 Brick Court, Suite 100-110, Winter Park, FL 32792 - FLOOR PLAN

SCALE: 1/8" = 1'-0"


2,730 RSF

**Southeastern Realty Group
933 Lee Road, Suite 400, Orlando, Florida 32810
407-629-5595 phone, 407-645-2035 fax
Visit our website at www.southeasternrealty.com**

The information contained herein is from sources deemed reliable, but no warranty or representation is made as to the accuracy thereof and no liability may be imposed.



Building 5931

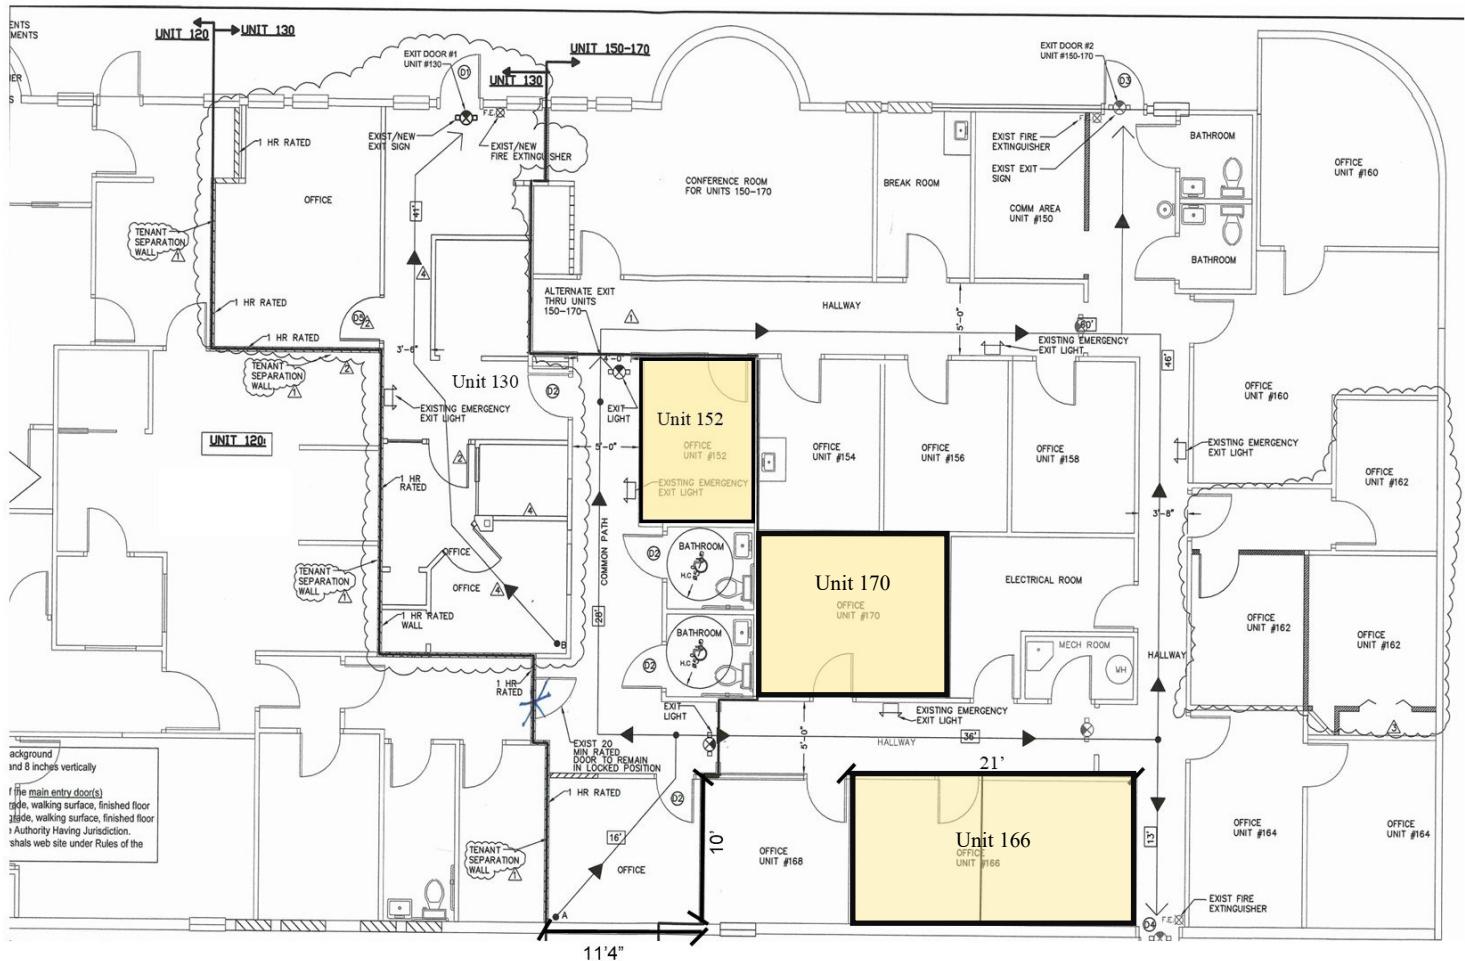

**Suite 152 - 168 RSF
Suite 166 - 447 RSF
Suite 170 - 200 RSF**

**Southeastern Realty Group
933 Lee Road, Suite 400, Orlando, Florida 32810
407-629-5595 phone, 407-645-2035 fax
Visit our website at www.southeasternrealty.com**