

# 278 Castro St

Mountain View

±11,400 SF CLASS A OFFICE

DES

278

274

Colliers

408 282 3889 | [brett.taylor@colliers.com](mailto:brett.taylor@colliers.com) | CA License No. 01856608

BRETT TAYLOR

## // PROPERTY HIGHLIGHTS



Excellent Image and Identity  
Facing Castro Street



Newly Renovated Tech Interiors



Exclusive Restrooms



Second Floor Available



Building Signage Available




City Parking Directly Behind  
Building with Rear Access



Best Deal in Downtown  
Mountain View


# // INTERIOR PHOTOS

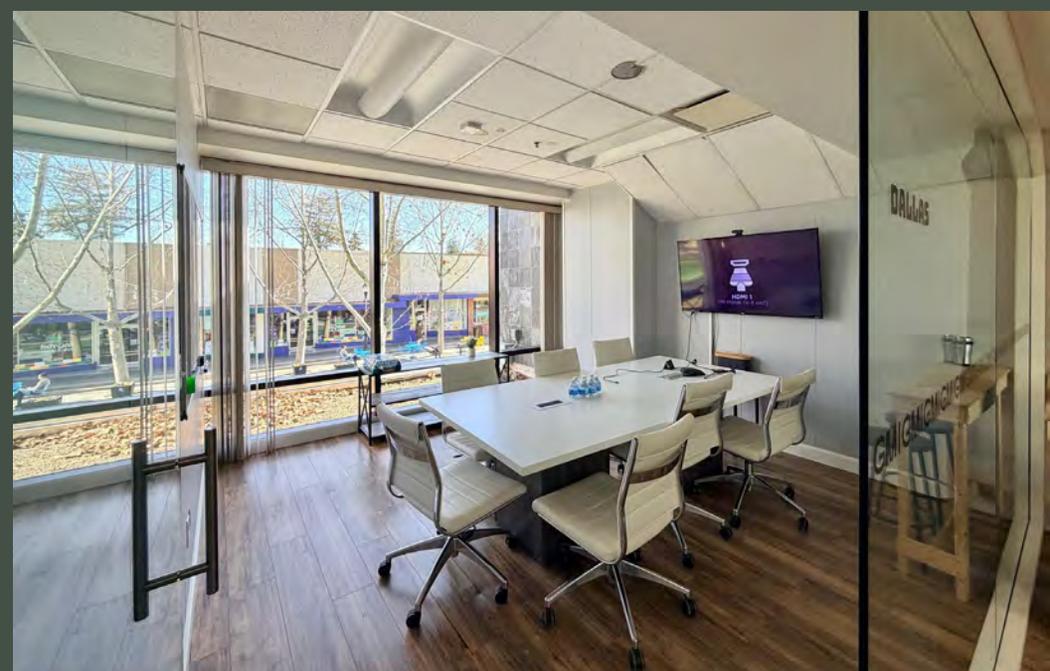

# // FLOORPLAN


SECOND FLOOR  
11,400 SF

---

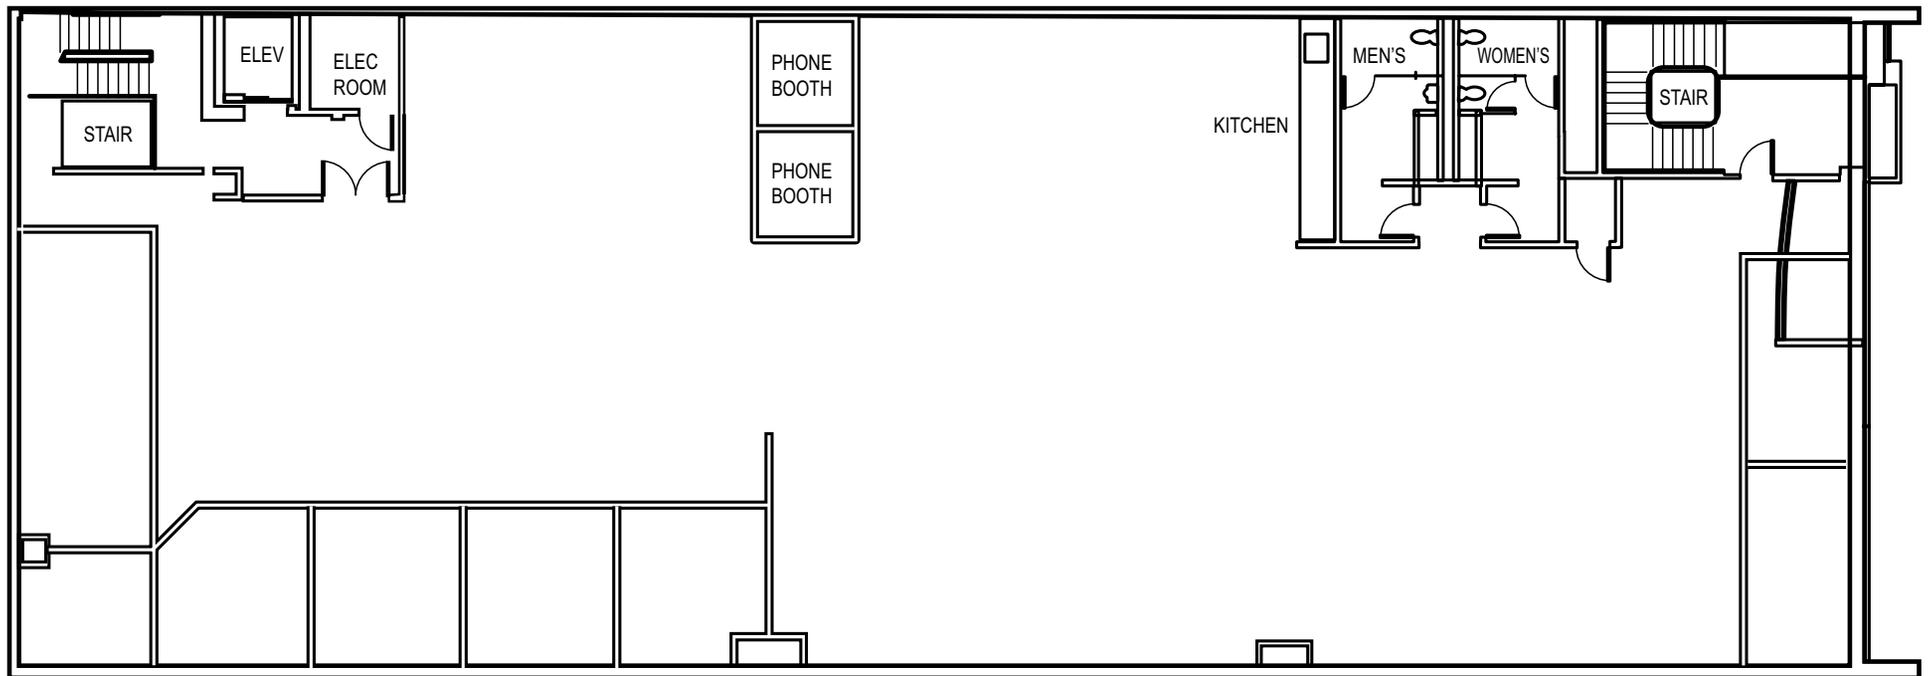

Drawings Not Exact, Not to Scale.

# // AMENITIES HIGHLIGHTS

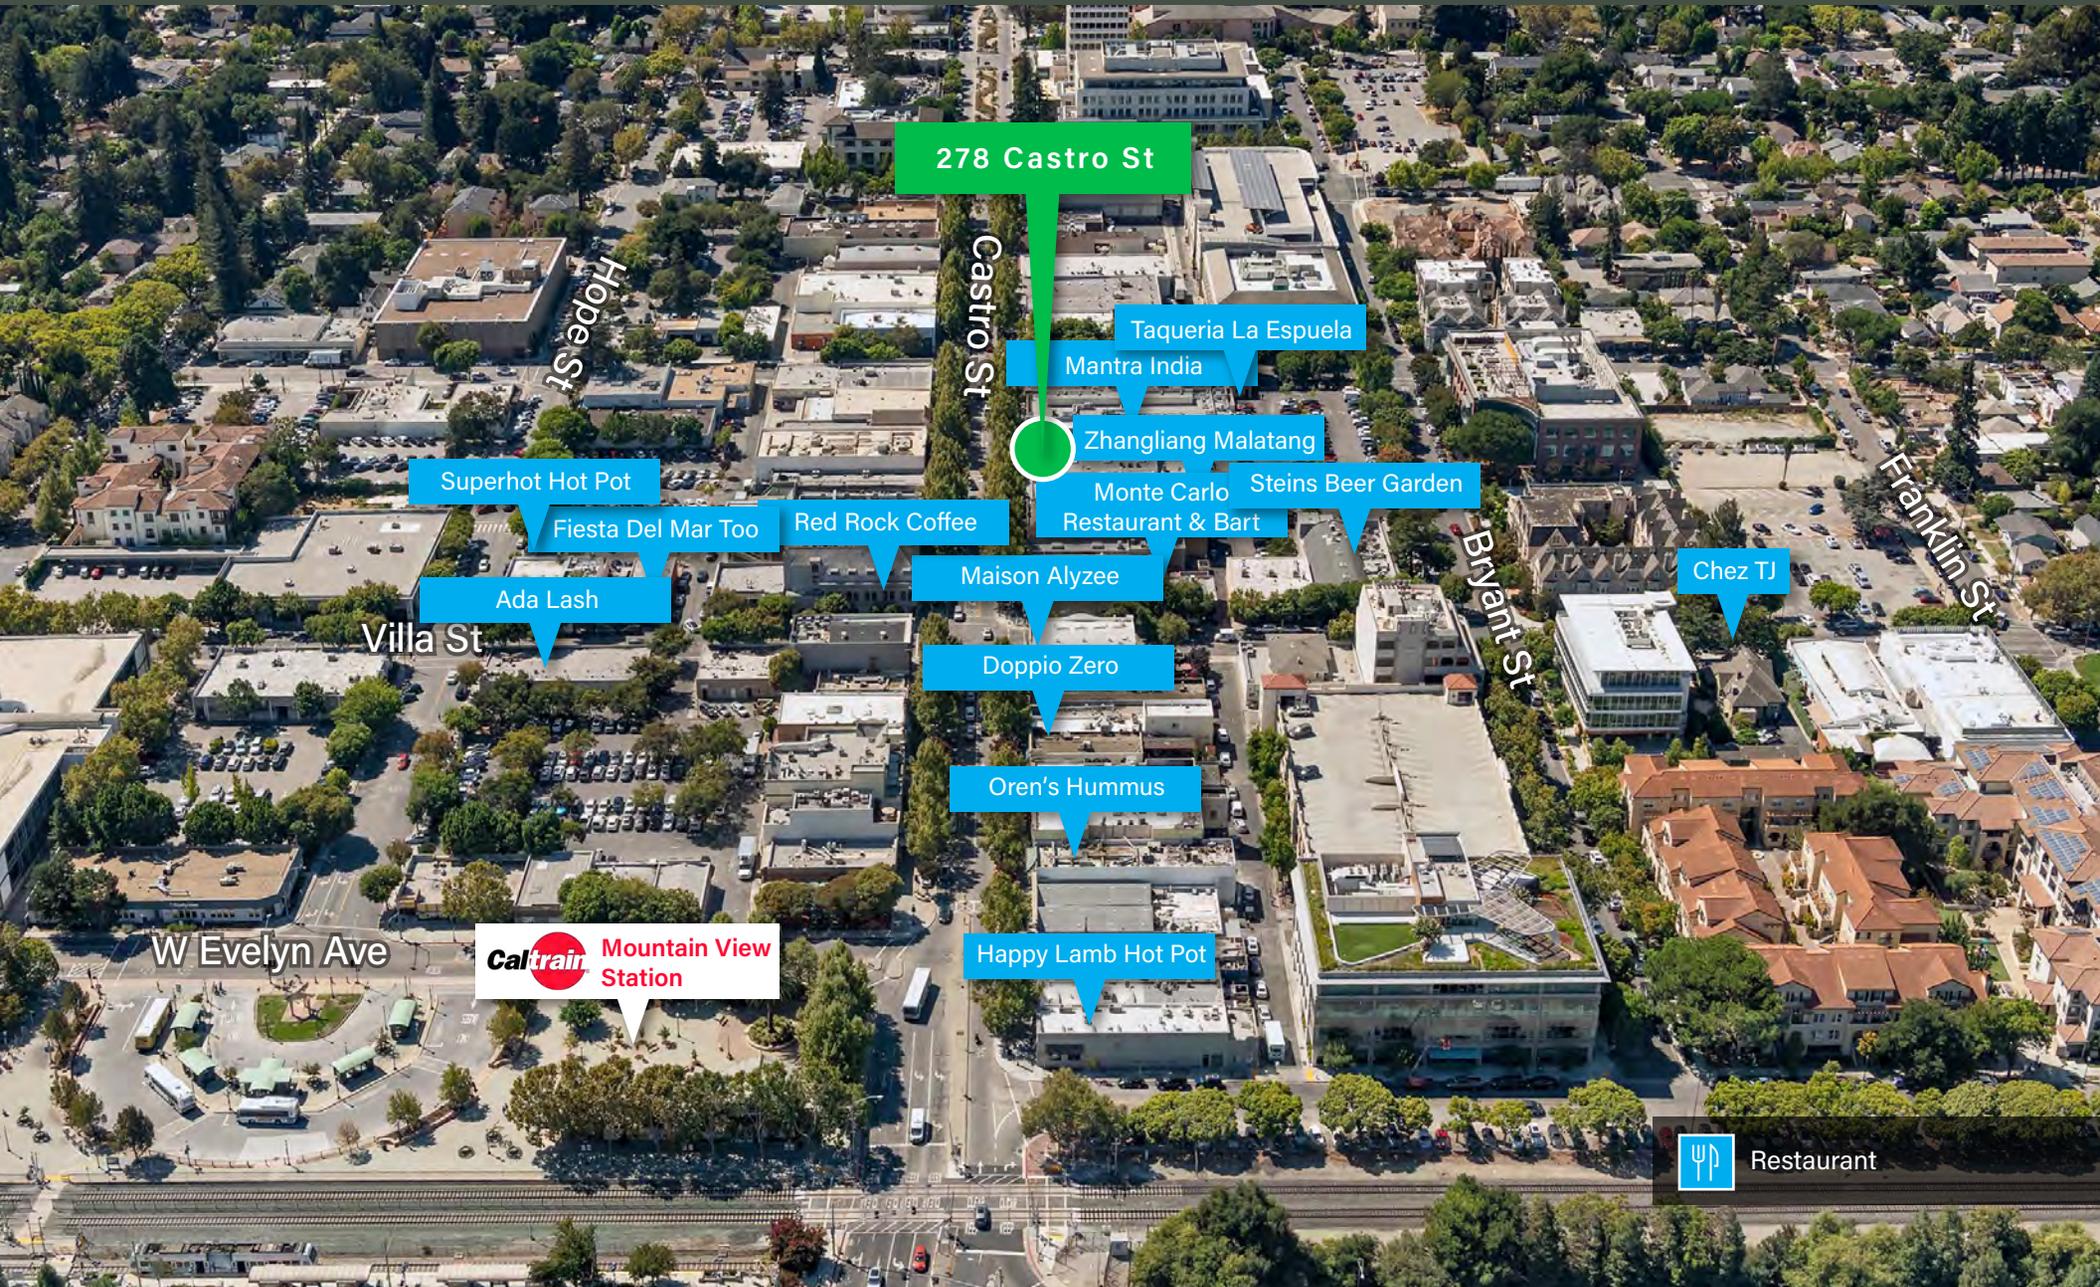

278 Castro St

Taqueria La Espuela

Mantra India

Zhangliang Malatang

Monte Carlo Restaurant & Bart

Steins Beer Garden

Superhot Hot Pot

Fiesta Del Mar Too

Red Rock Coffee

Maison Alyzee

Ada Lash

Chez TJ

Doppio Zero

Oren's Hummus

Happy Lamb Hot Pot

**Caltrain** Mountain View Station



Restaurant

# 278 Castro St

Mountain View

±11,400 SF CLASS A OFFICE

Colliers

BRETT TAYLOR

408 282 3889 | [brett.taylor@colliers.com](mailto:brett.taylor@colliers.com) | CA License No. 01856608

This marketing piece has been prepared by Colliers for advertising and general information only. Colliers makes no guarantees, representations or warranties of any kind, expressed or implied, regarding the information including, but not limited to, warranties of content, accuracy and reliability. Any interested party should undertake their own inquiries as to the accuracy of the information. Colliers excludes unequivocally all inferred or implied terms, conditions and warranties arising out of this document and excludes all liability for loss and damages arising there from. This publication is the copyrighted property of Colliers and /or its licensor(s). © 2026. All rights reserved. This communication is not intended to cause or induce breach of an existing listing agreement.