


04 NORTH ELEV.

1/16" = 1'-0"




03 SOUTH ELEV.

1/16" = 1'-0"

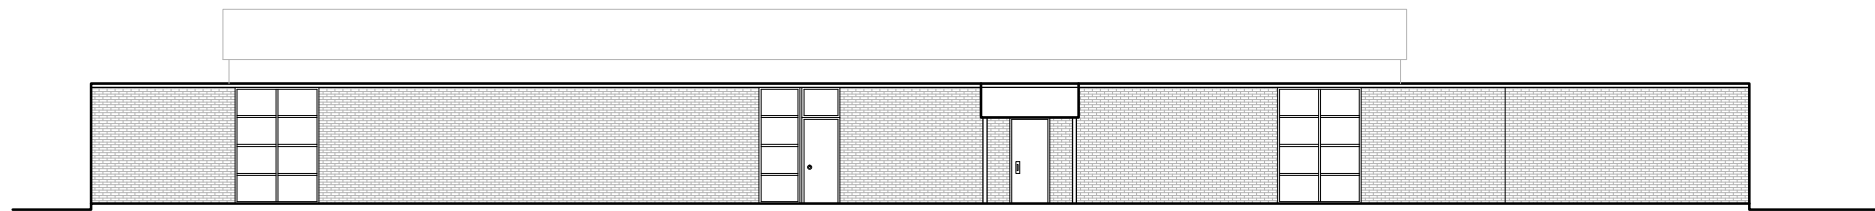

02 WEST ELEV.

1/16" = 1'-0"

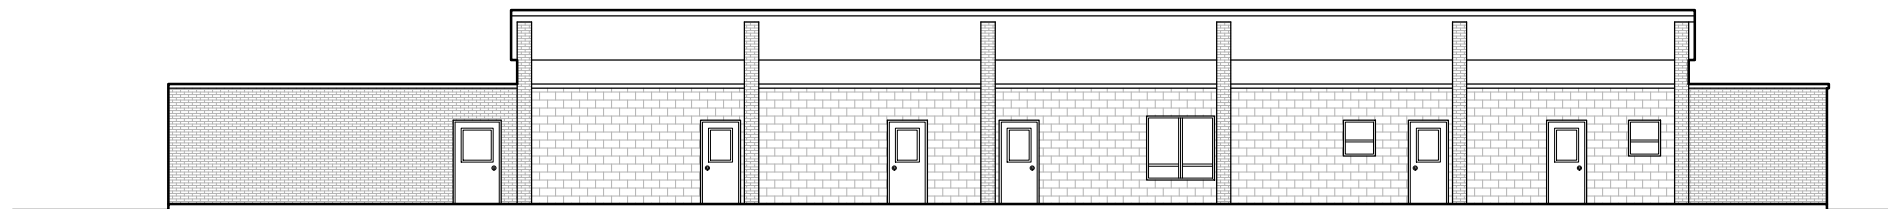

01 EAST ELEV.

1/16" = 1'-0"

3910 SAN JACINTO

DALLAS, TEXAS
TIG



COPYRIGHT © 2023 GSO ARCHITECTS, INC.
THESE DRAWINGS, OR PARTS THEREOF, MAY NOT BE REPRODUCED IN ANY FORM, BY ANY METHOD, FOR ANY PURPOSE, WITHOUT PRIOR WRITTEN CONSENT FROM GSO ARCHITECTS, INC.

PRELIMINARY PLAN
NOT FOR CONSTRUCTION

ELEVS

JOB NO: 00-000
ISSUE DATE: 02/06/2024
SCALE: AS NOTED