



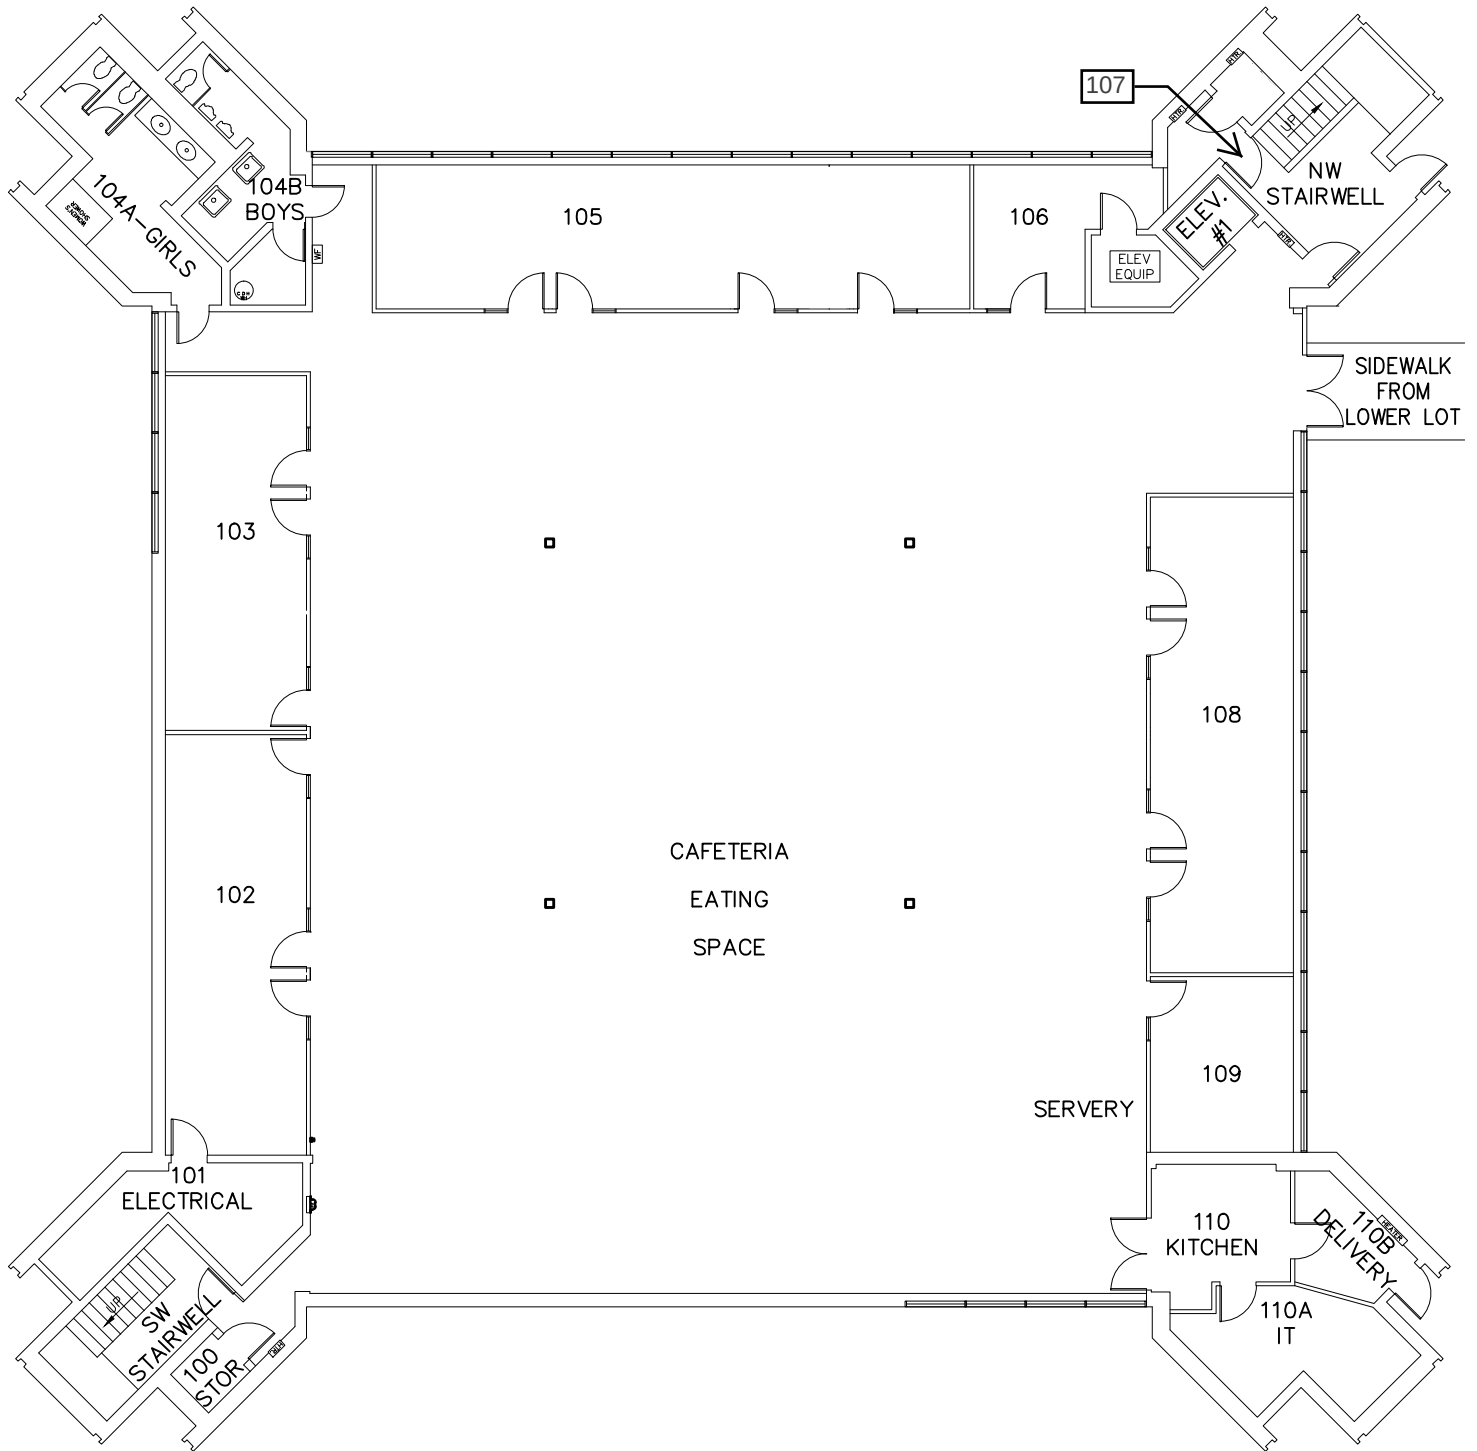


1st Floor Architectural
SCALE: 1/16"=1'-0"



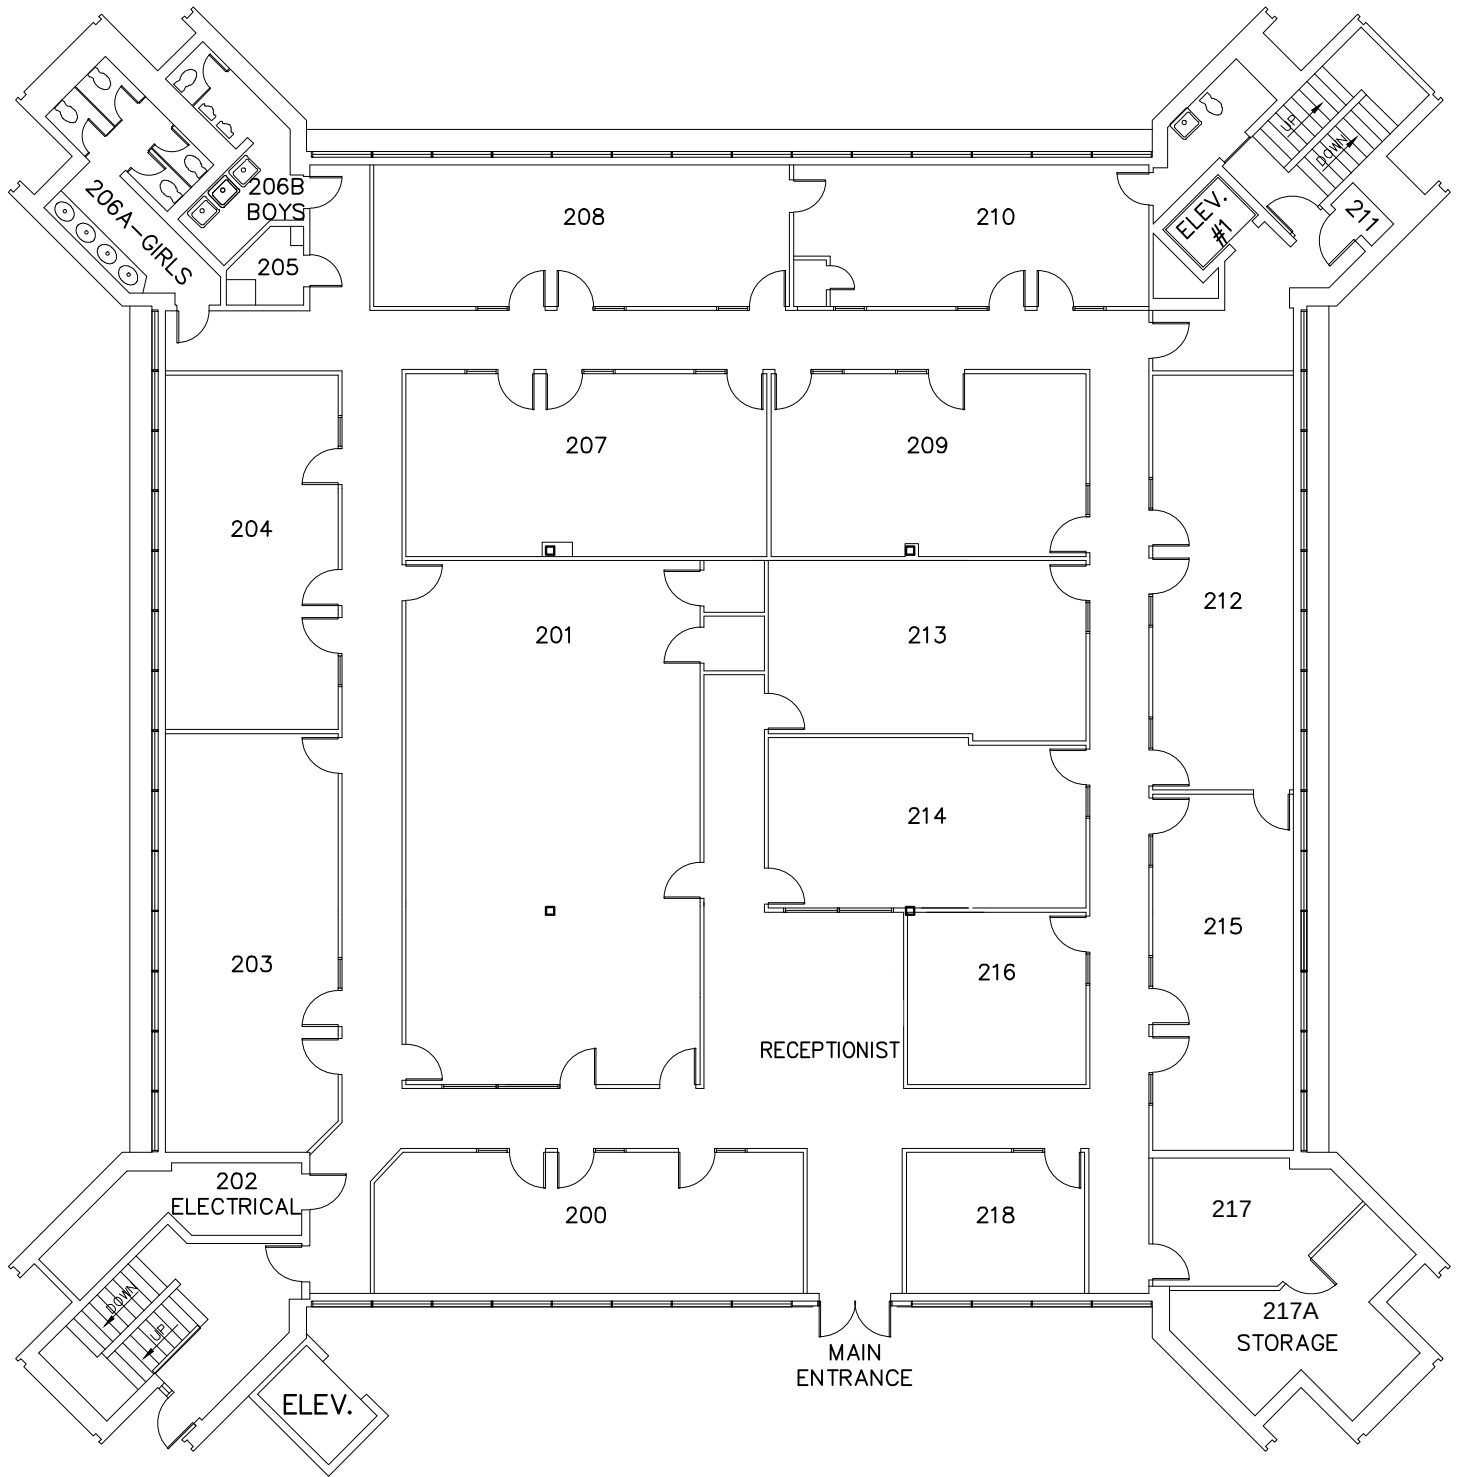

2nd Floor Architectural
SCALE: 1/16"=1'-0"



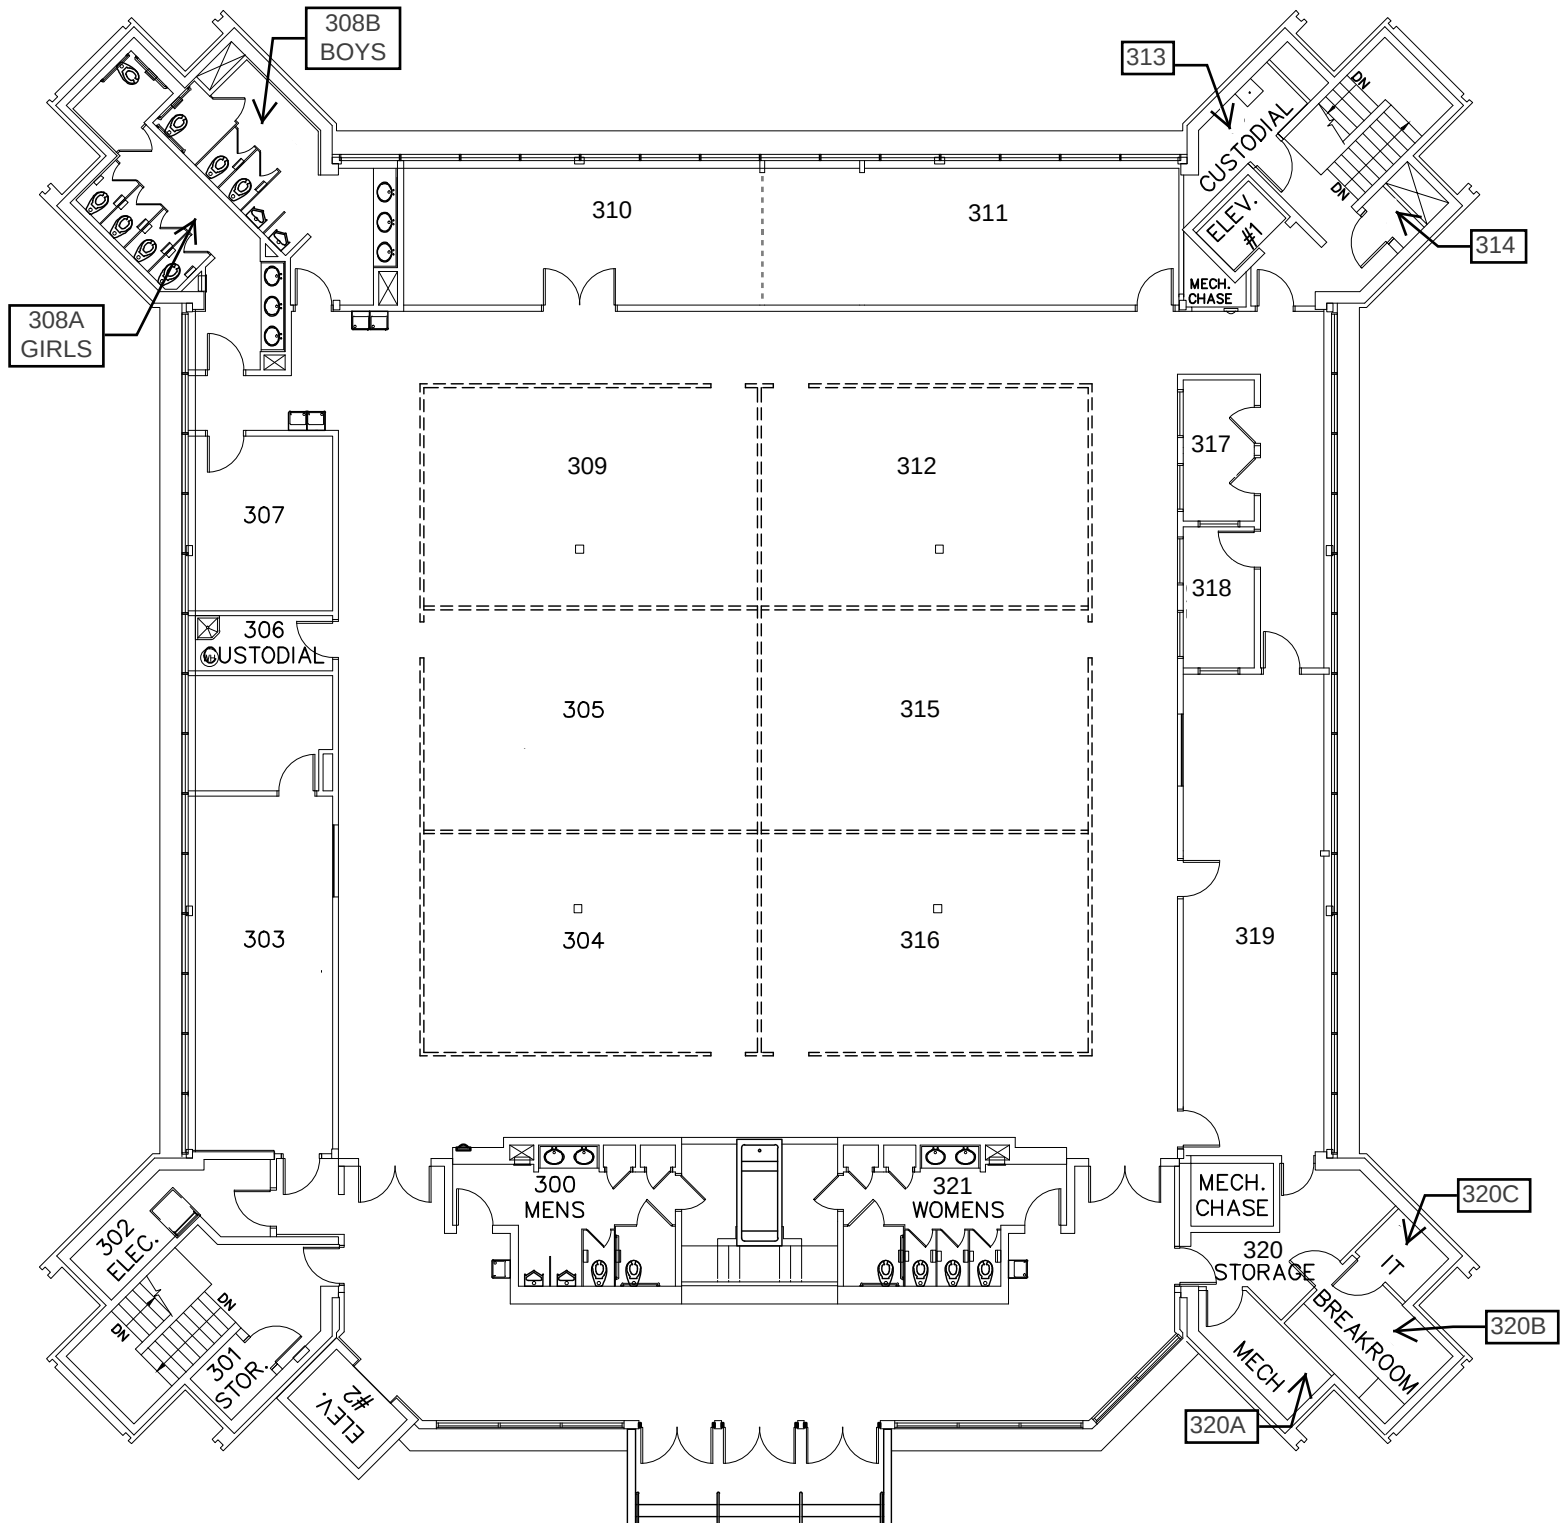

3rd Floor Architectural
 SCALE: 1/16"=1'-0"

