

RETAIL SPACE FOR LEASE



1951 E. Adamo Dr., Tampa, FL 33605


1951 E. Adamo Dr., Tampa, FL

- 2,710 SF of Retail Space Available
- 2013 Construction, 2020 Buildout
- 12 Ton HVAC / 225 Amp Panel
- 4/1,000 Parking Ratio
- Located next to IKEA, in the Southern portion of Ybor City
- Excellent access to Crosstown, I-275, I-75 & I-4



Abbey Ahern
Principal, Brokerage
813.416.7155
Abbey@DohringAhern.com


FLOOR PLAN

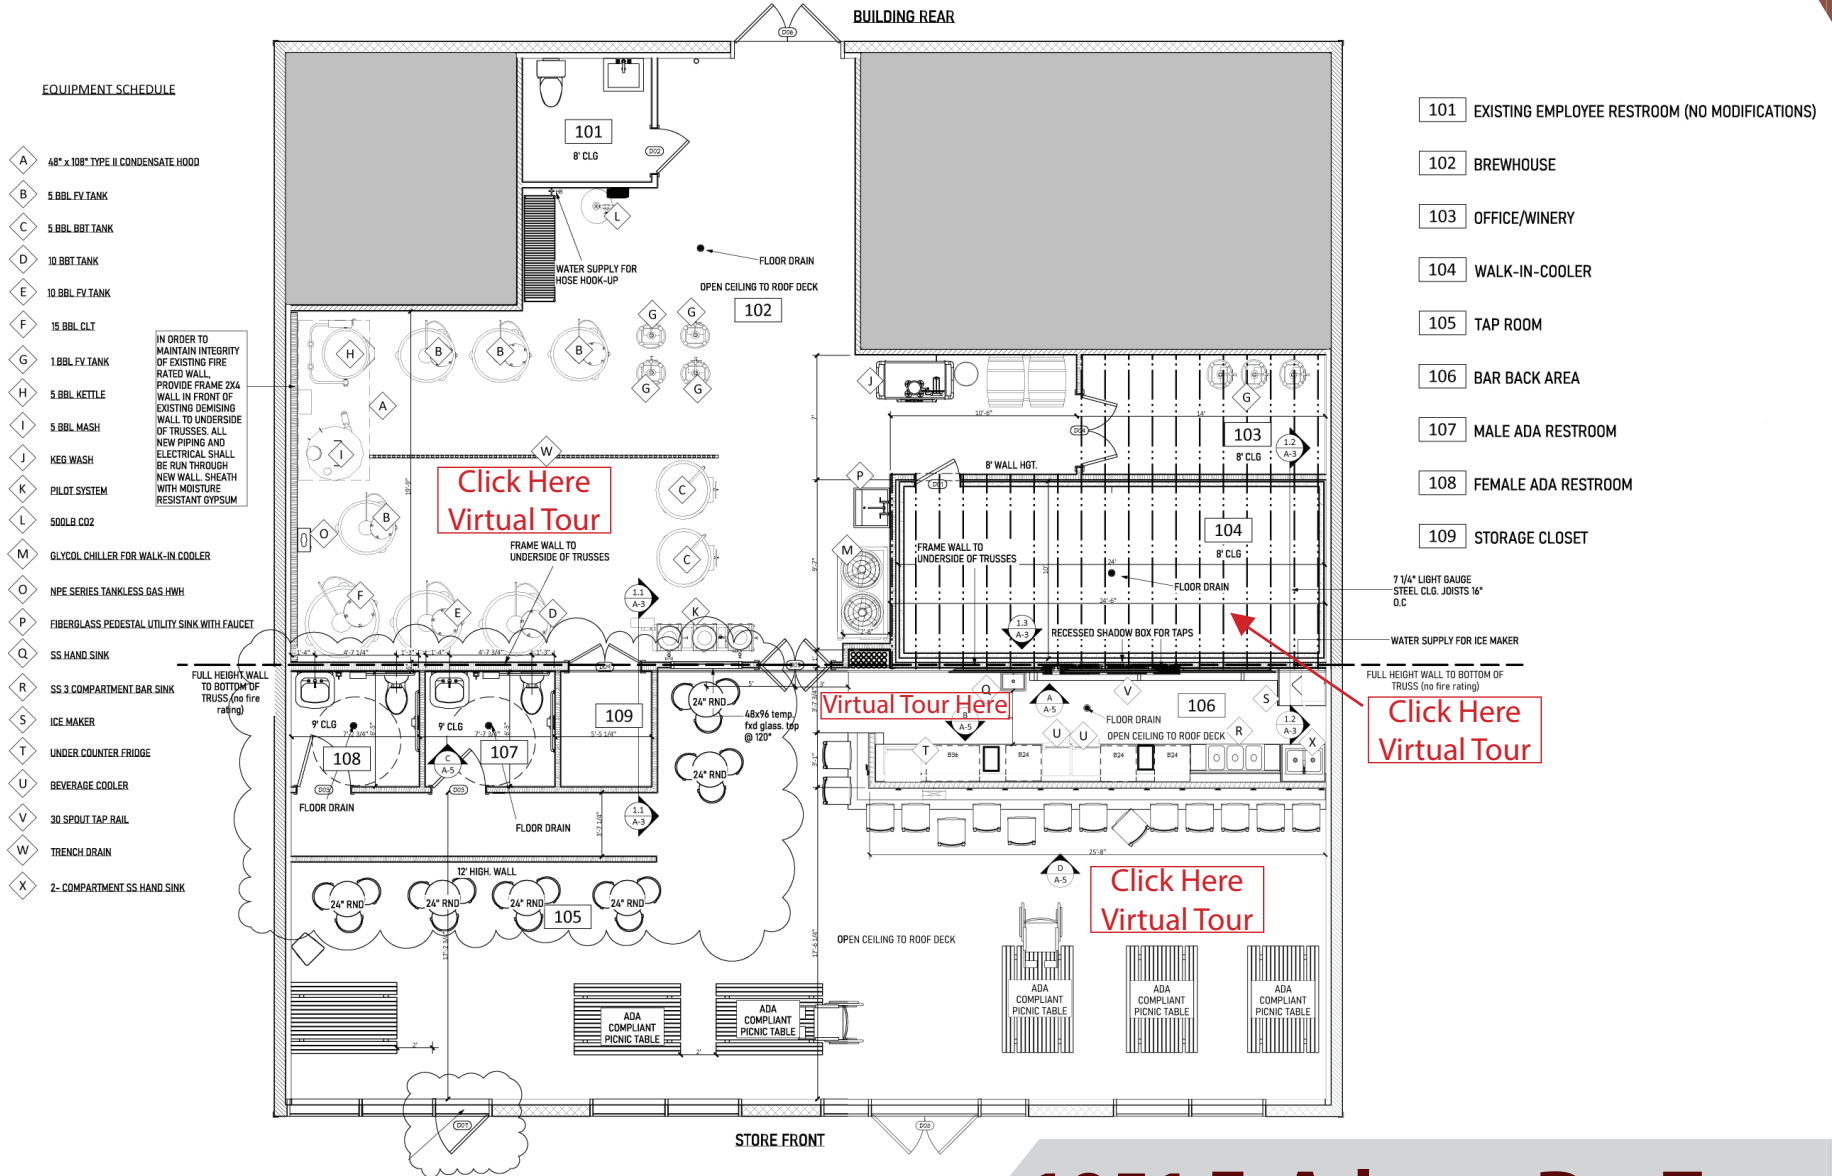

1951 E. Adamo Dr., Tampa, FL

Abbey Ahern
Principal, Brokerage
813.416.7155
Abbey@DohringAhern.com

SITE PLAN

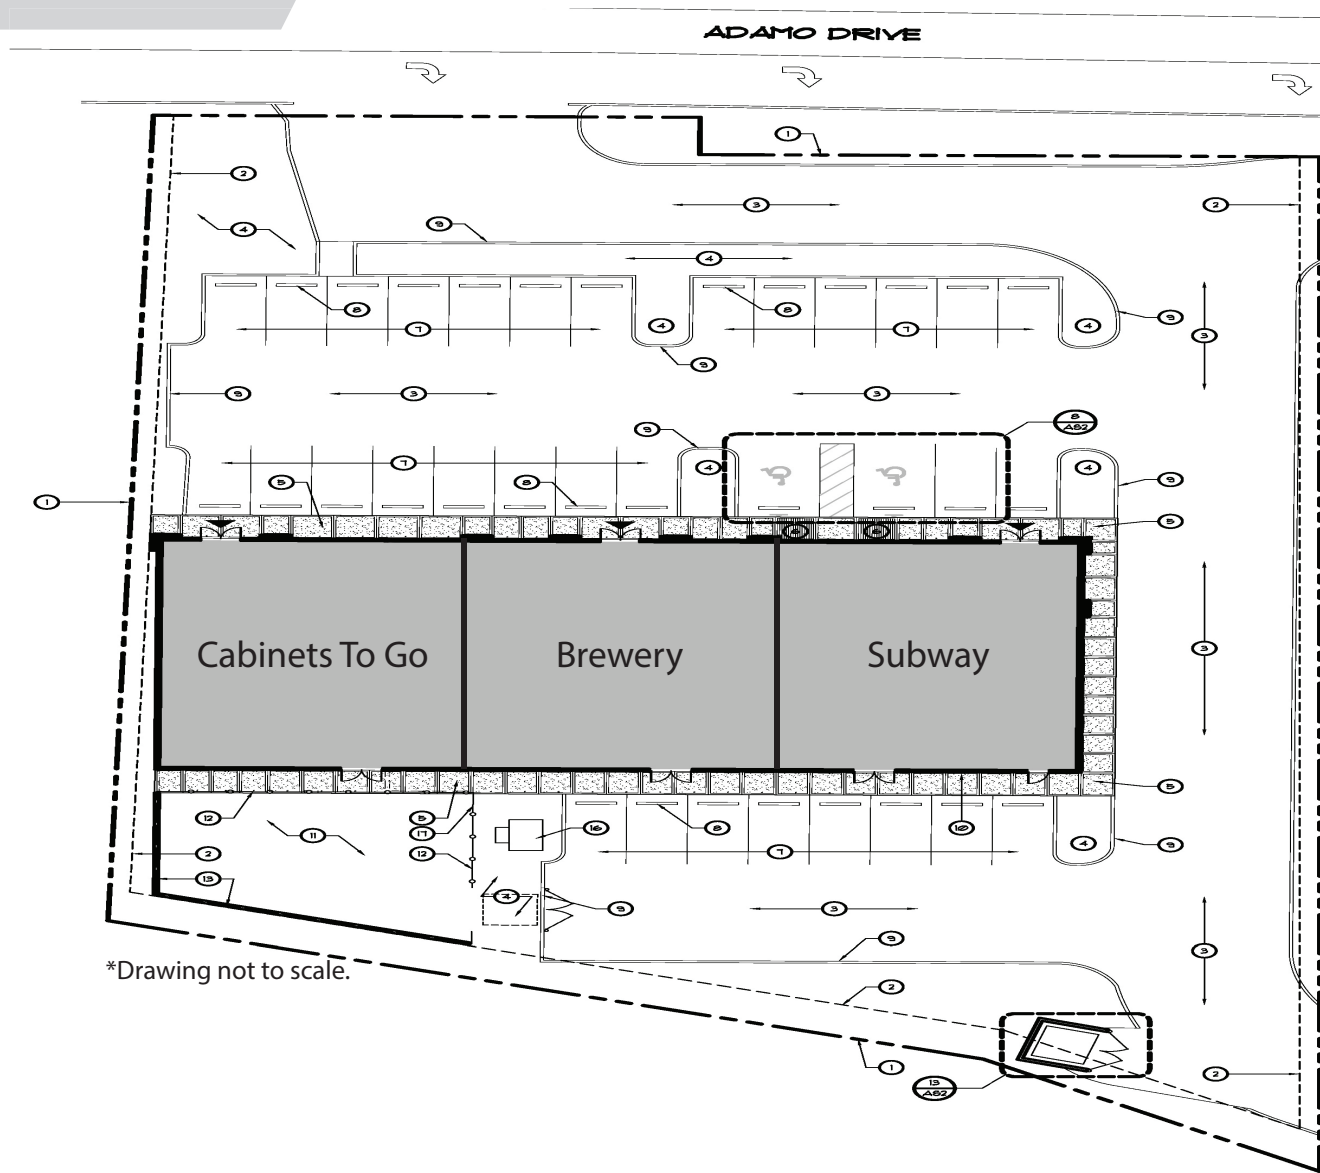


*Drawing not to scale.

1951 E. Adamo Dr., Tampa, FL

Abbey Ahern
Principal, Brokerage
813.416.7155
Abbey@DohringAhern.com

MAP

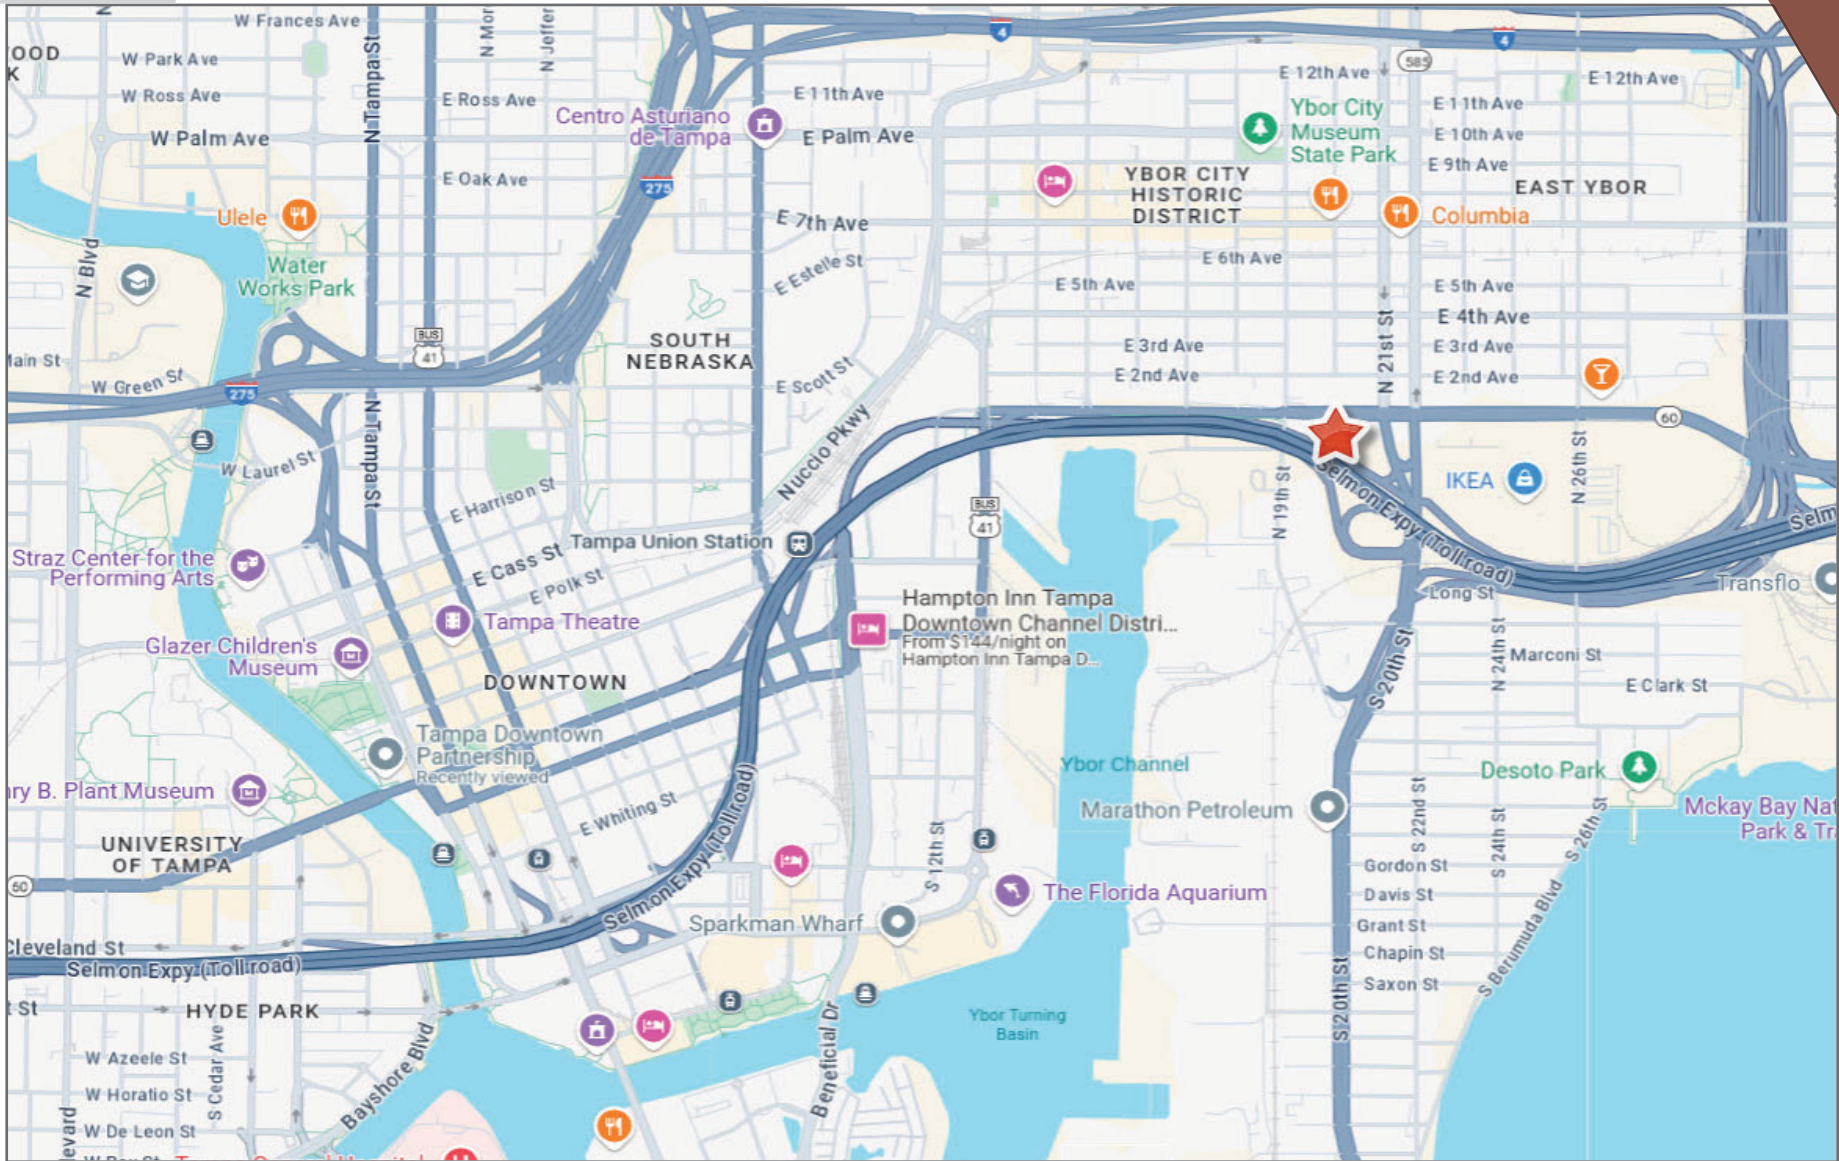


1951 E. Adamo Dr., Tampa, FL

Abbey Ahern
Principal, Brokerage
813.416.7155
Abbey@DohringAhern.com



1951 E. Adamo Dr., Tampa, FL

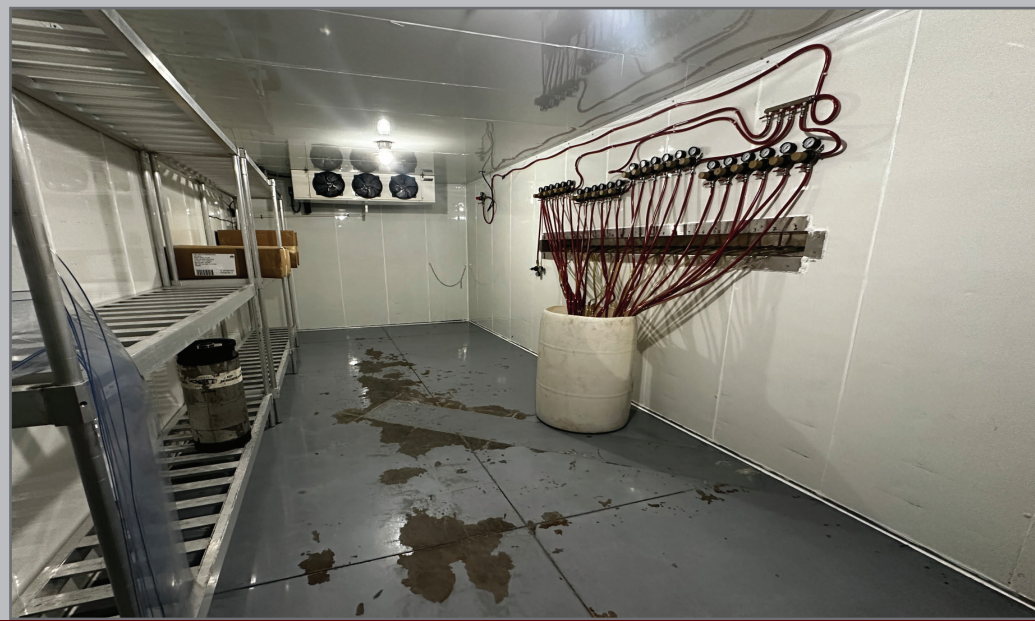

Abbey Ahern
Principal, Brokerage
813.416.7155
Abbey@DohringAhern.com

1951 E. Adamo Dr., Tampa, FL



Abbey Ahern
Principal, Brokerage
813.416.7155
Abbey@DohringAhern.com