




1300 SFT.

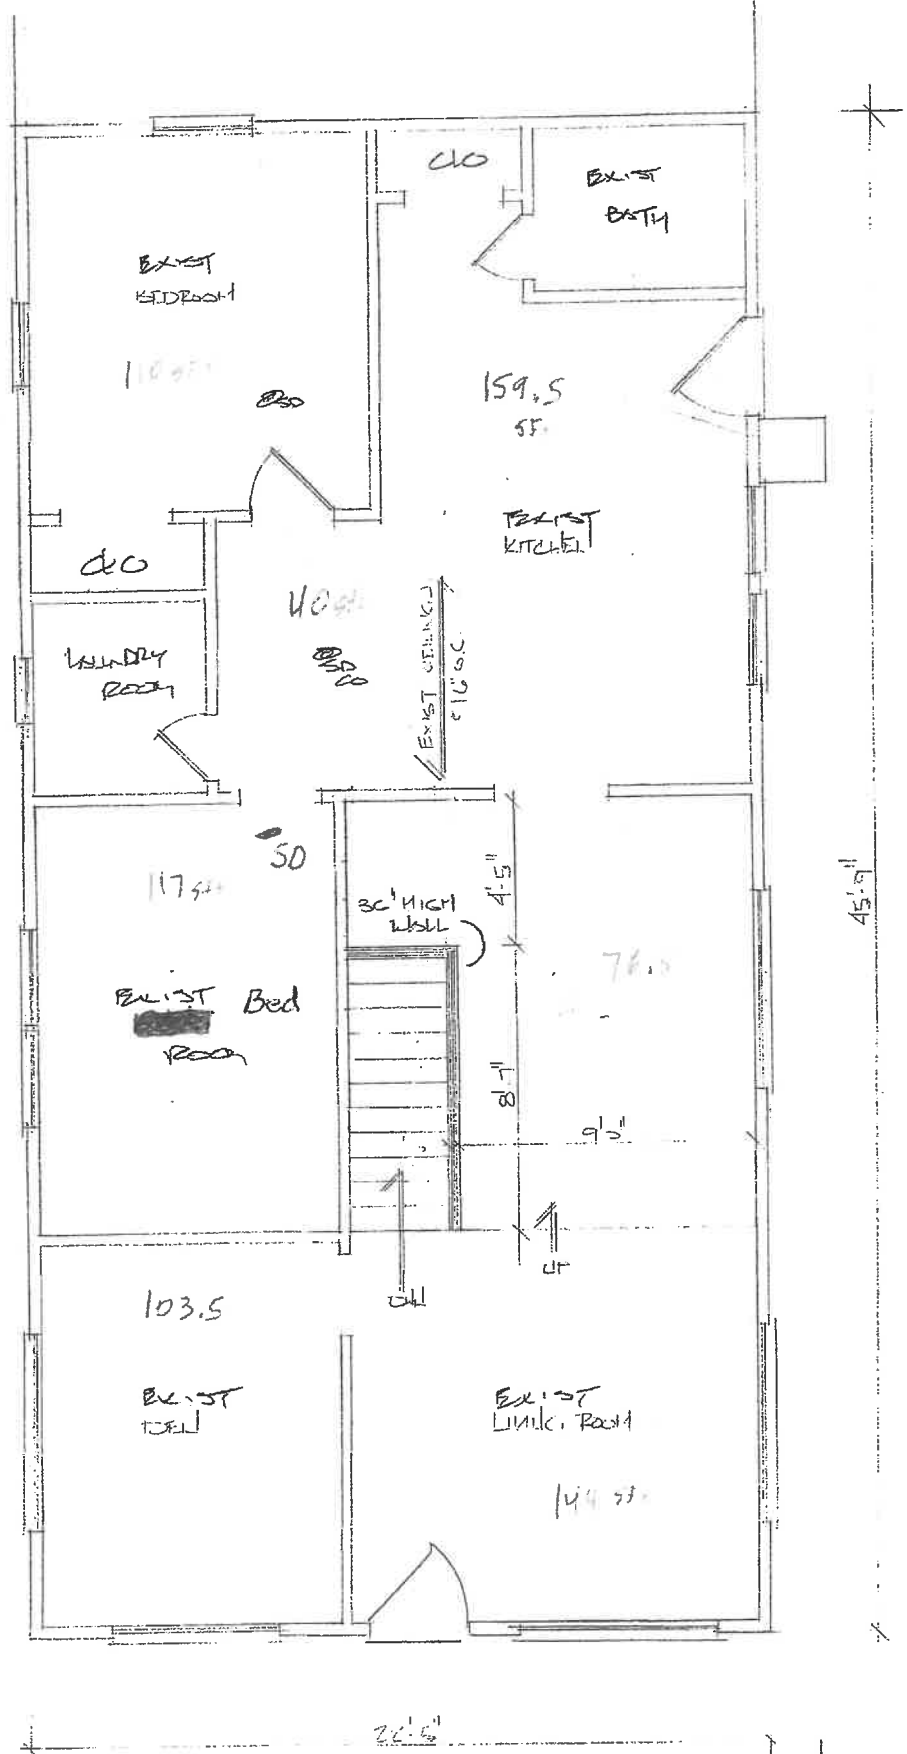

1299.8

FIRST FLOOR

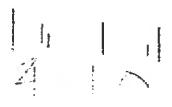

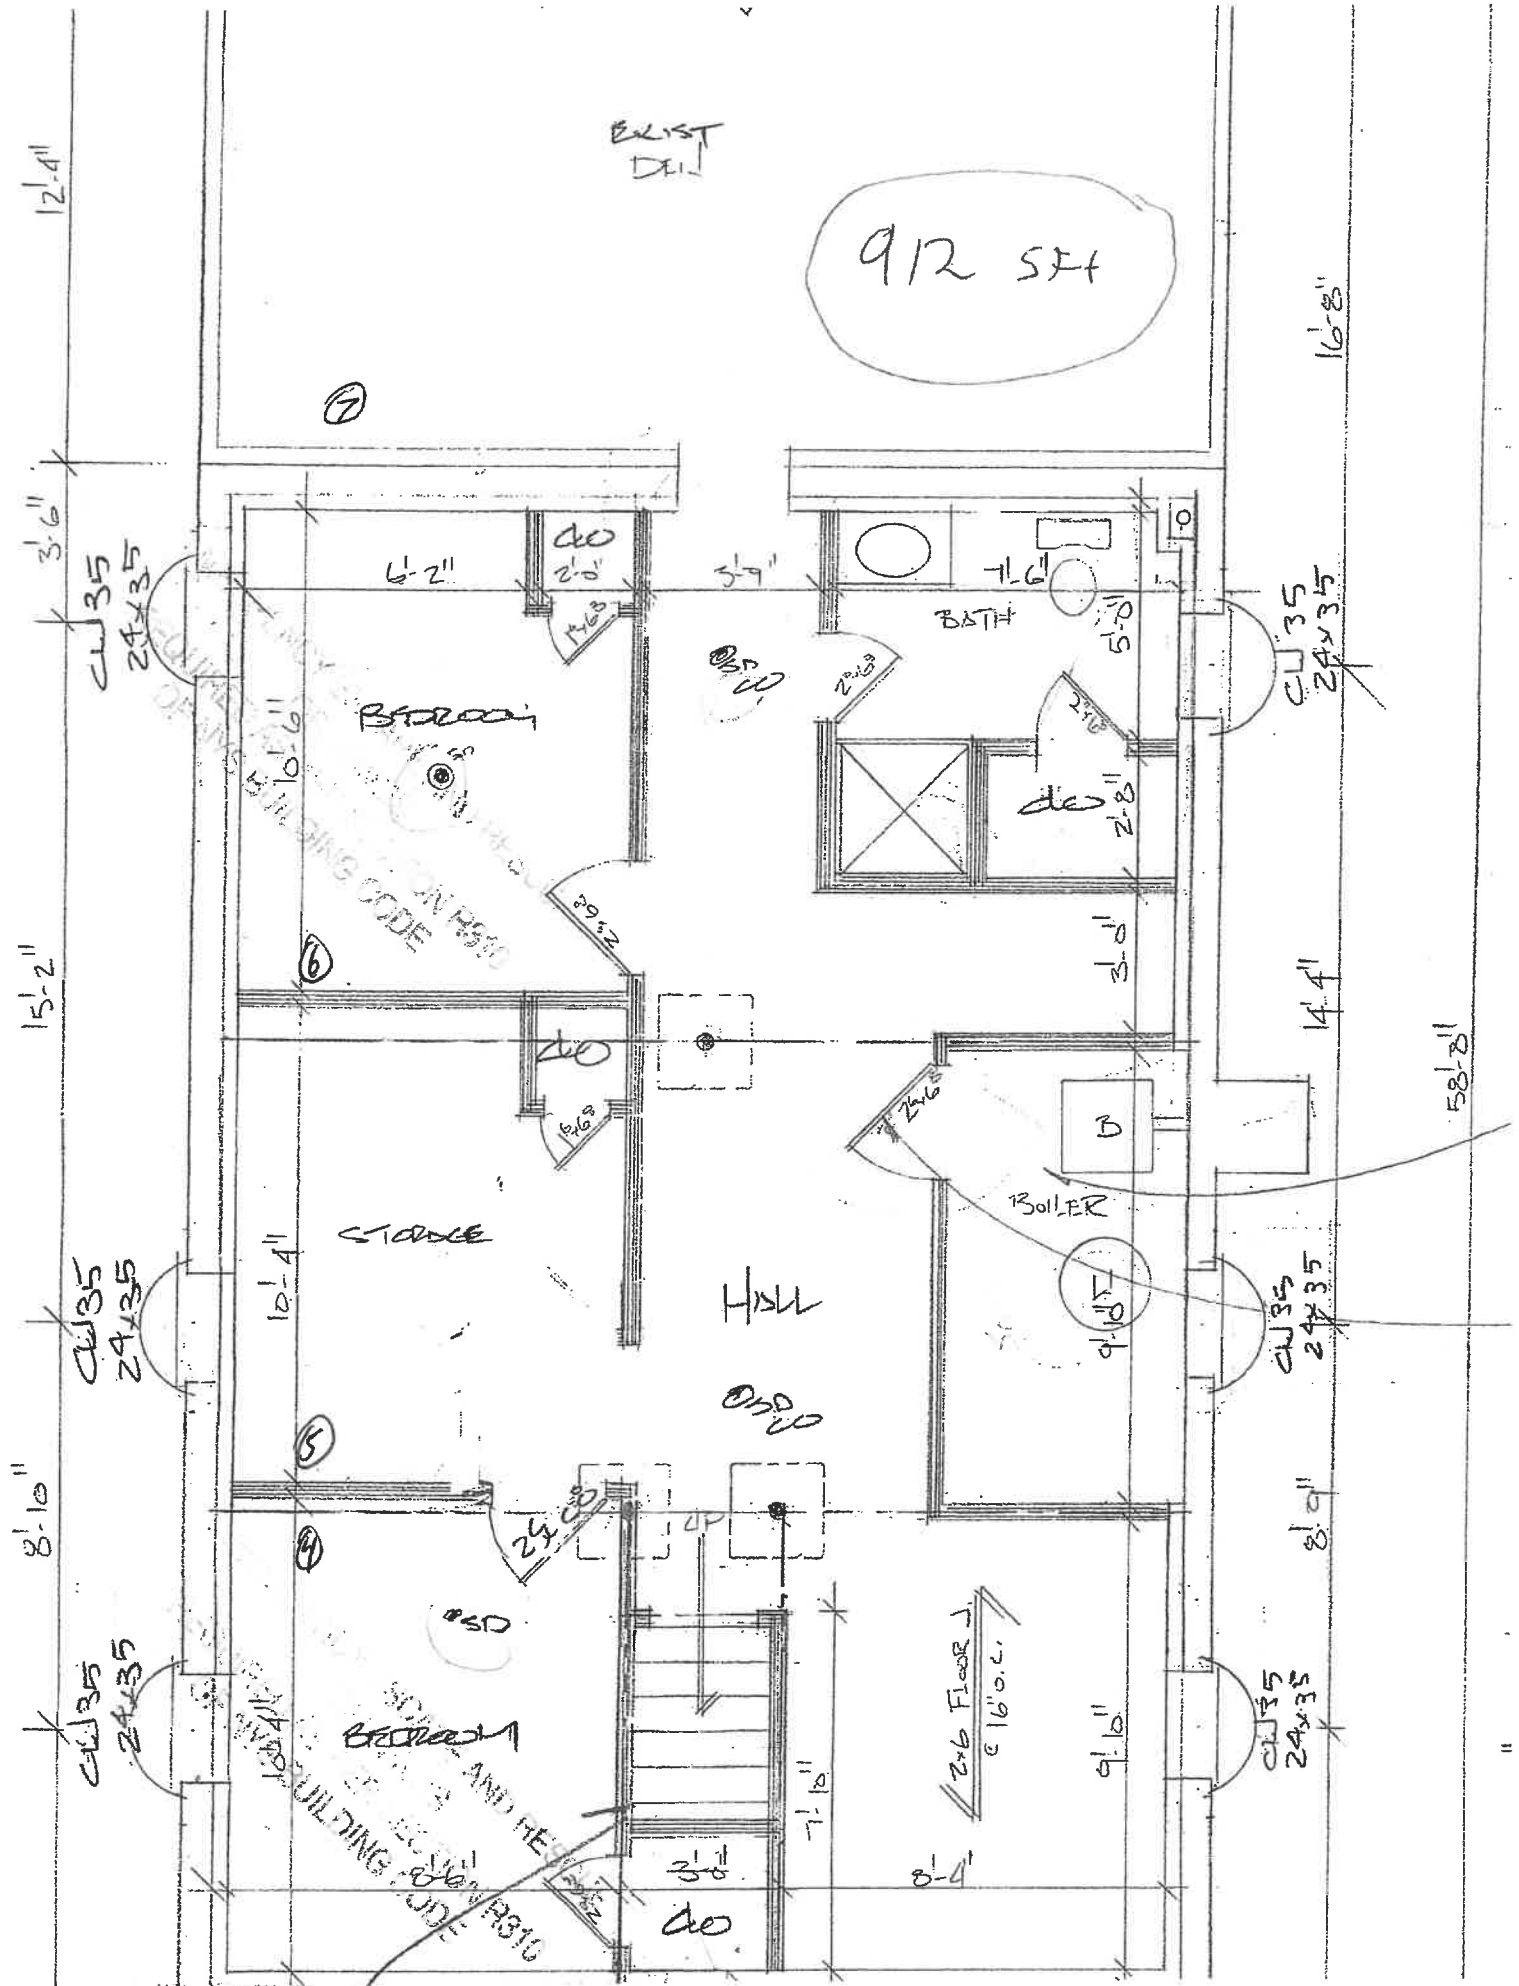

912 SFT

EXIST D.W.

RESIDENTIAL BUILDING CODE

RESIDENTIAL BUILDING CODE

12'-4"

3'-6"

CW 35
24x35

6'-2"

do
2'-0"

5'-9"

1'-6"

BATH

5'-0"

CW 35
24x35

16'-8"

15'-2"

10'-6"

Bedroom

2'-8"

do
1'-6"

2'-8"

do
2'-8"

3'-0"

14'-4"

CW 35
24x35

10'-4"

Stair

do
1'-6"

Hall

2'-6"

Boiler

4'-0"

CW 35
24x35

58'-2"

8'-10"

CW 35
24x35

10'-4"

Bedroom

do
2'-0"

Hall

7'-10"

2x6 Floor
@ 16'0.2"

9'-10"

8'-0"

CW 35
24x35

do
3'-0"

8'-4"

"