


BUILDING 1	= 27,531 SF
BUILDING 2	= 20,902 SF
BUILDING 3	= 9,000 SF
<b>TOTAL</b>	<b>= 57,433 SF</b>

REQUIRED PARKING	= 150 SPACES
PROVIDED PARKING	= 180 SPACES

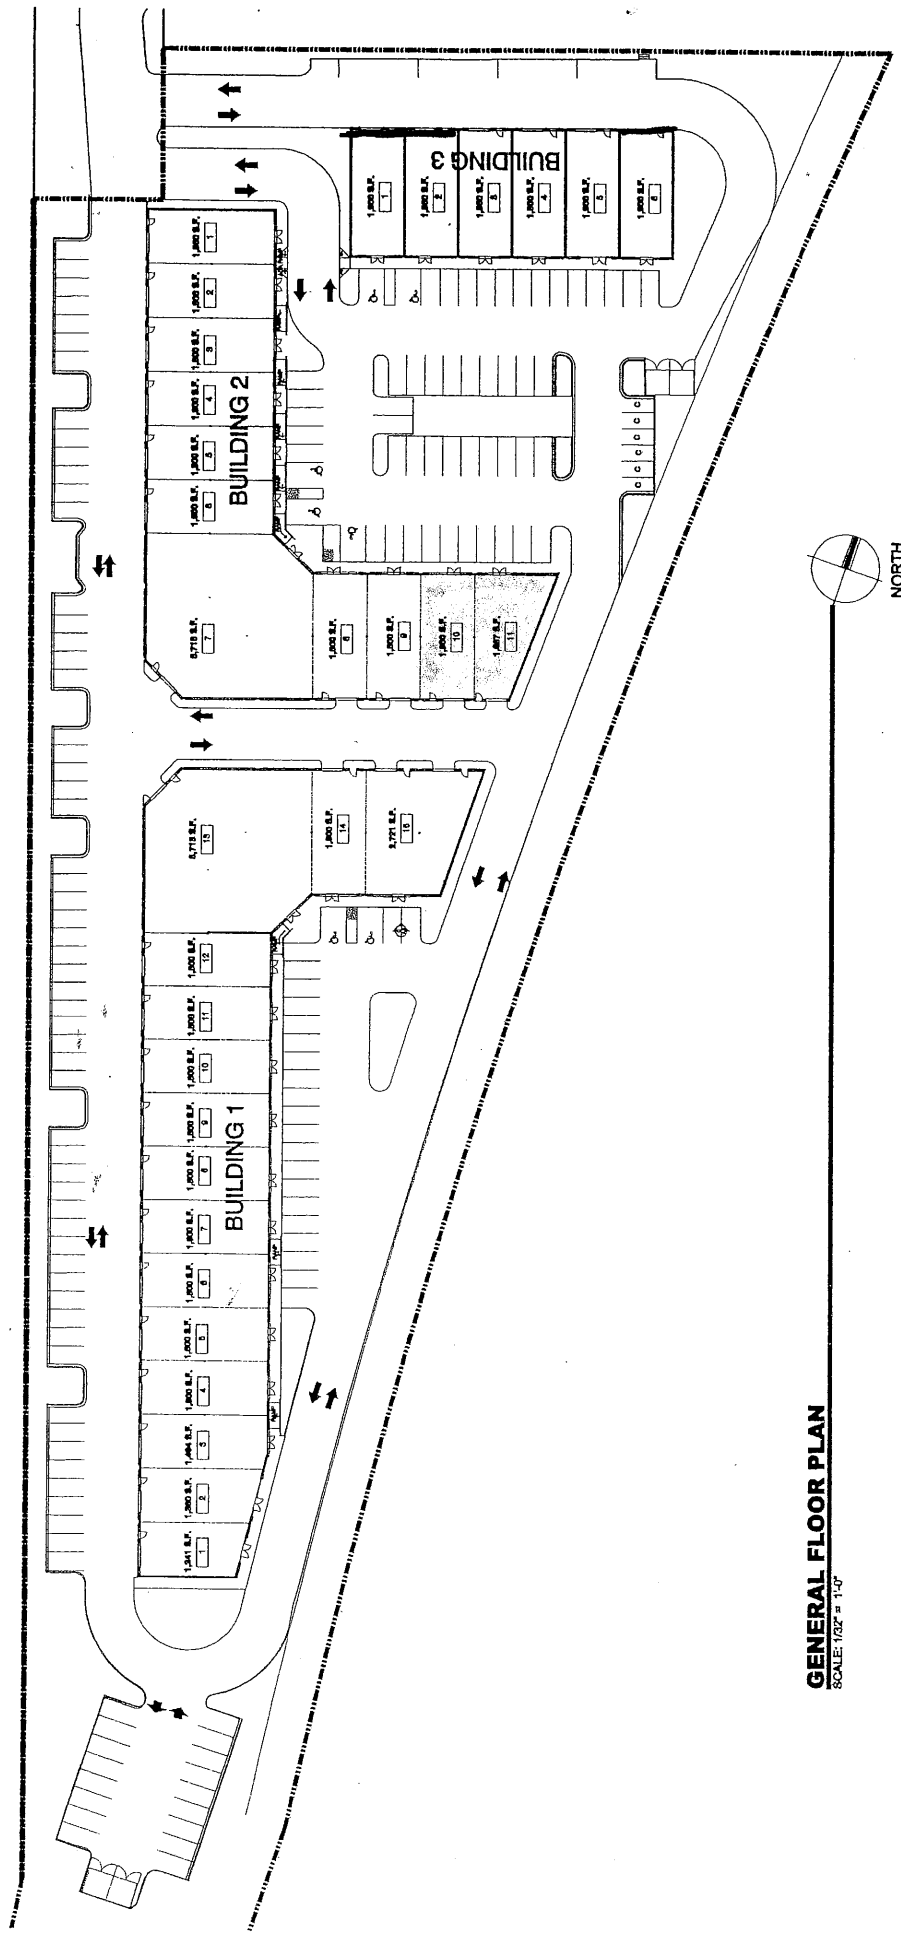

**GENERAL FLOOR PLAN**  
 SCALE: 1/32" = 1'-0"



50 feet 10 m





5241-1

5241-2









5253-1

5253-2






# Space Plan

5245 Old Dowd Road, Unit 4

## Airport Commerce Park

1,500 SF Total  
530 SF Office  
970 SF Warehouse

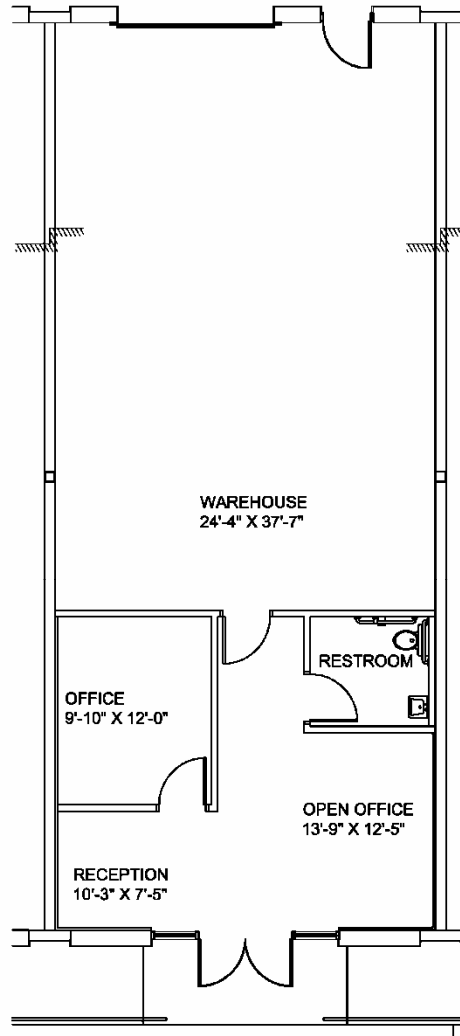

<u>Lease Term</u>	<u>Total Amount</u>
1 Year	\$1,450
2 Years	\$1,350
3 Years	\$1,250

For further information please contact David Hanna @ 704.705.3862



Metropolitan Plaza 1111 Metropolitan Ave, Suite 315 Charlotte, NC 28204