

FOR LEASE

± 2,040 SF - 2,160 SF INDUSTRIAL / OFFICE SUITES

1050 Pioneer Way
El Cajon, CA 92020



Ken Robak

Vice President of Brokerage
Ken@PacificCoastCommercial.com
Lic. 01236527

Nick Mane

Associate Vice President
Nick@PacificCoastCommercial.com
Lic. 01939391

Jasmine Golia

Sales & Leasing Associate
Jasmine@PacificCoastCommercial.com
Lic. 02131001

Pacific Coast Commercial | 10721 Trenea St., Ste 200, San Diego, CA 92131 | www.PacificCoastCommercial.com | Lic. 01209930

The information contained herein has been given to us by the owner of the property or other sources we deem reliable, we have no reason to doubt its accuracy, but we do not guarantee it. All information, including zoning and use, should be verified prior to transaction.



FOR LEASE

INDUSTRIAL / OFFICE SUITE

1050 Pioneer Way
El Cajon, CA 92020

Property Features



Available:
Suite I: ± 2,040 SF
Suite E: ± 2,160 SF



Located Near Interstate 8
and Highways 67 & 125



City of El Cajon Manufacturing
M Zone



Ample Onsite Parking



18' Clear Height in Warehouse




Power: 3 Phase / 100 amps



Fire Sprinklers



Cox Cable Internet

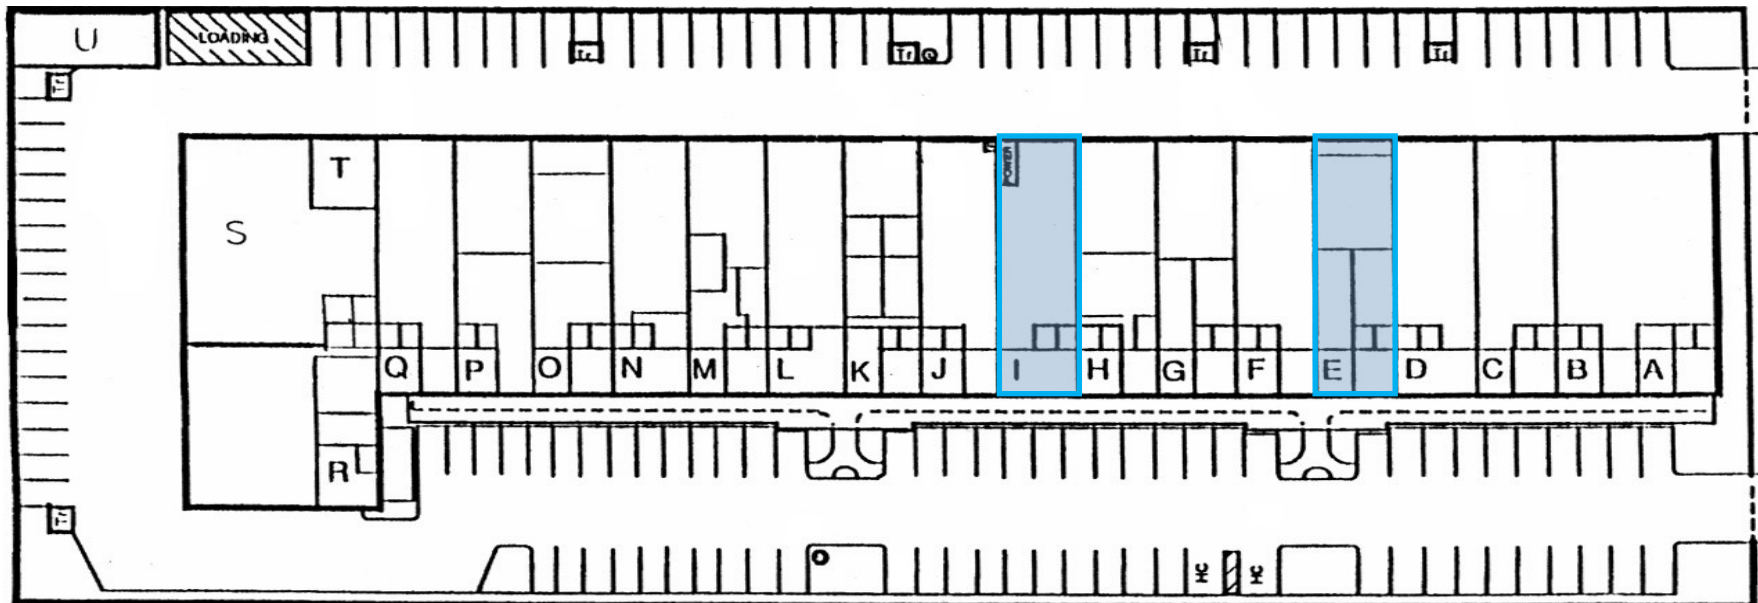

DO NOT DISTURB TENANT

*Site Plan is not to scale; for reference purposes only.

Ken Robak
Vice President of Brokerage
Ken@PacificCoastCommercial.com
Lic. 01236527

Nick Mane
Associate Vice President
Nick@PacificCoastCommercial.com
Lic. 01939391

Jasmine Golia
Sales & Leasing Associate
Jasmine@PacificCoastCommercial.com
Lic. 02131001



FOR LEASE

SUITE I

[CLICK HERE FOR VIRTUAL TOUR](#)



1050 Pioneer Way
El Cajon, CA 92020


SUITE	SQ. FT.	LEASE RATE	SUITE FEATURES
-------	---------	------------	----------------

Suite I ± 2,040 SF

\$1.65/SF
Gross

- Office/Industrial Suite
- +/- 80% Warehouse
- +/- 20% Office
- 2 Offices
- 2 Restrooms
- 3 Phase / 110v / 208v
- 12' x 12' Grade Level Roll-Up Door
- Available 8/1/2026

SUITE I FLOOR PLAN

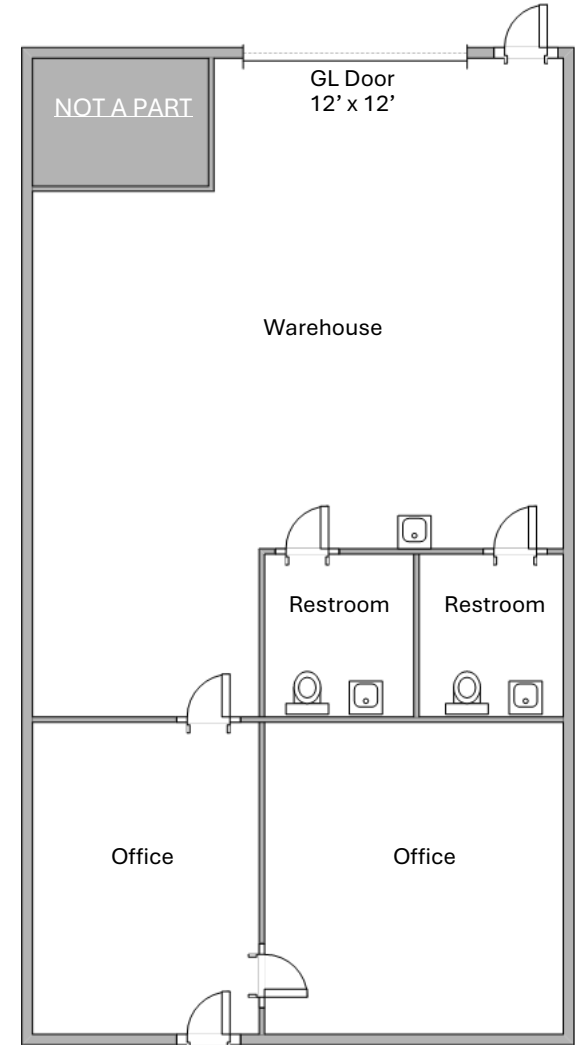

*Floor Plan and Site Plan are not to scale; for reference purposes only.

Ken Robak

Vice President of Brokerage
Ken@PacificCoastCommercial.com
Lic. 01236527

Nick Mane

Associate Vice President
Nick@PacificCoastCommercial.com
Lic. 01939391

Jasmine Golia

Sales & Leasing Associate
Jasmine@PacificCoastCommercial.com
Lic. 02131001

FOR LEASE


SUITE E

1050 Pioneer Way
El Cajon, CA 92020

SUITE	SQ. FT.	LEASE RATE	SUITE FEATURES
-------	---------	------------	----------------

Suite E	± 2,160SF	\$1.65/SF Gross	<ul style="list-style-type: none"> • Office • Reception • Open Bull Pen • 12' x 14' Grade Level Roll-Up Door • 2 Restroom • 3 Phase/100 amps • Warehouse • Available 8/1/2026
---------	-----------	--------------------	---

SUITE E FLOOR PLAN

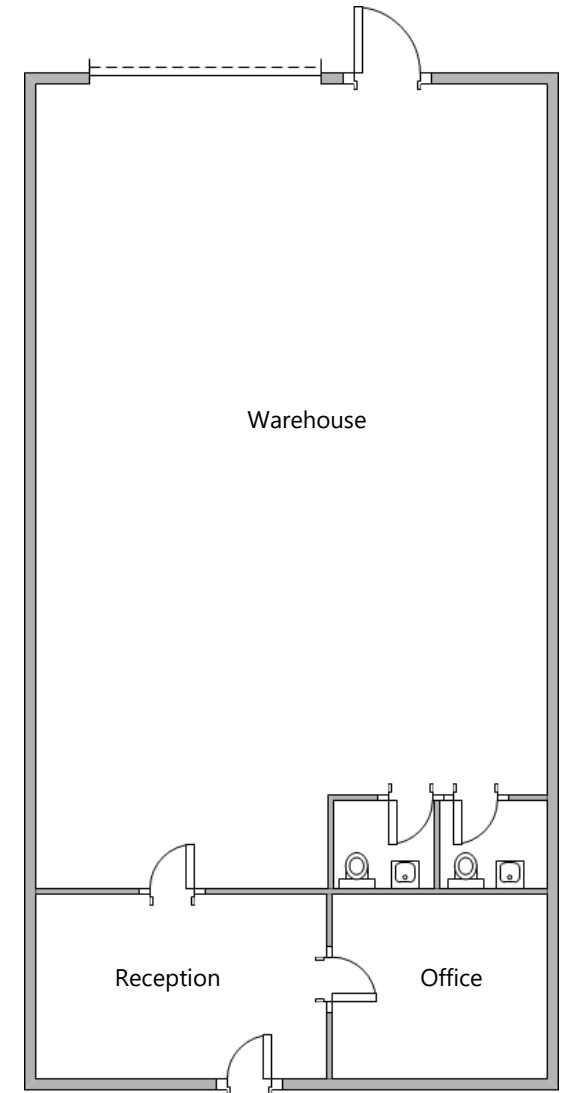

*Floor Plan and Site Plan are not to scale; for reference purposes only.

Ken Robak

Vice President of Brokerage
Ken@PacificCoastCommercial.com
Lic. 01236527

Nick Mane

Associate Vice President
Nick@PacificCoastCommercial.com
Lic. 01939391

Jasmine Golia

Sales & Leasing Associate
Jasmine@PacificCoastCommercial.com
Lic. 02131001

