



FOR LEASE



SPENCER COMPLEX - INDUSTRIAL/WAREHOUSE

6560 S. Spencer Street
Las Vegas, NV 89119



warehouse

HIGHLIGHTS:

- Suite A6-130 For Lease
- ±5,079 SF industrial/warehouse space
- ±500 SF office, ±4,579 SF warehouse
- Electrical: 100 Amps, 120/208V, 277/480V, 3-phase
- Clear Height: 24'
- Zoning: M-D
- Parking ratio: 2/1000
- Features:
 - 1 Grade-level loading 12' x 18'
 - Sprinklers
 - LED lighting
 - 2 swamp coolers
- Lease Rate: \$1.35 PSF NNN
- CAM: \$0.26 PSF



Contact Us
702.410.6400

ROBERT PERKINS, CPM

Broker | Principal

B.0143040.LLC | PM.0164579.BRK



rp@coppercreekcre.com



www.coppercreekcre.com



INDUSTRIAL SPACE FOR LEASE

6560 S. Spencer Street, Las Vegas, NV 89119



Contact Us
702.410.6400

ROBERT PERKINS, CPM

Broker | Principal

B.0143040.LLC | PM.0164579.BRK



rp@coppercreekcre.com




www.coppercreekcre.com



INDUSTRIAL SPACE FOR LEASE

6560 S. Spencer Street, Las Vegas, NV 89119

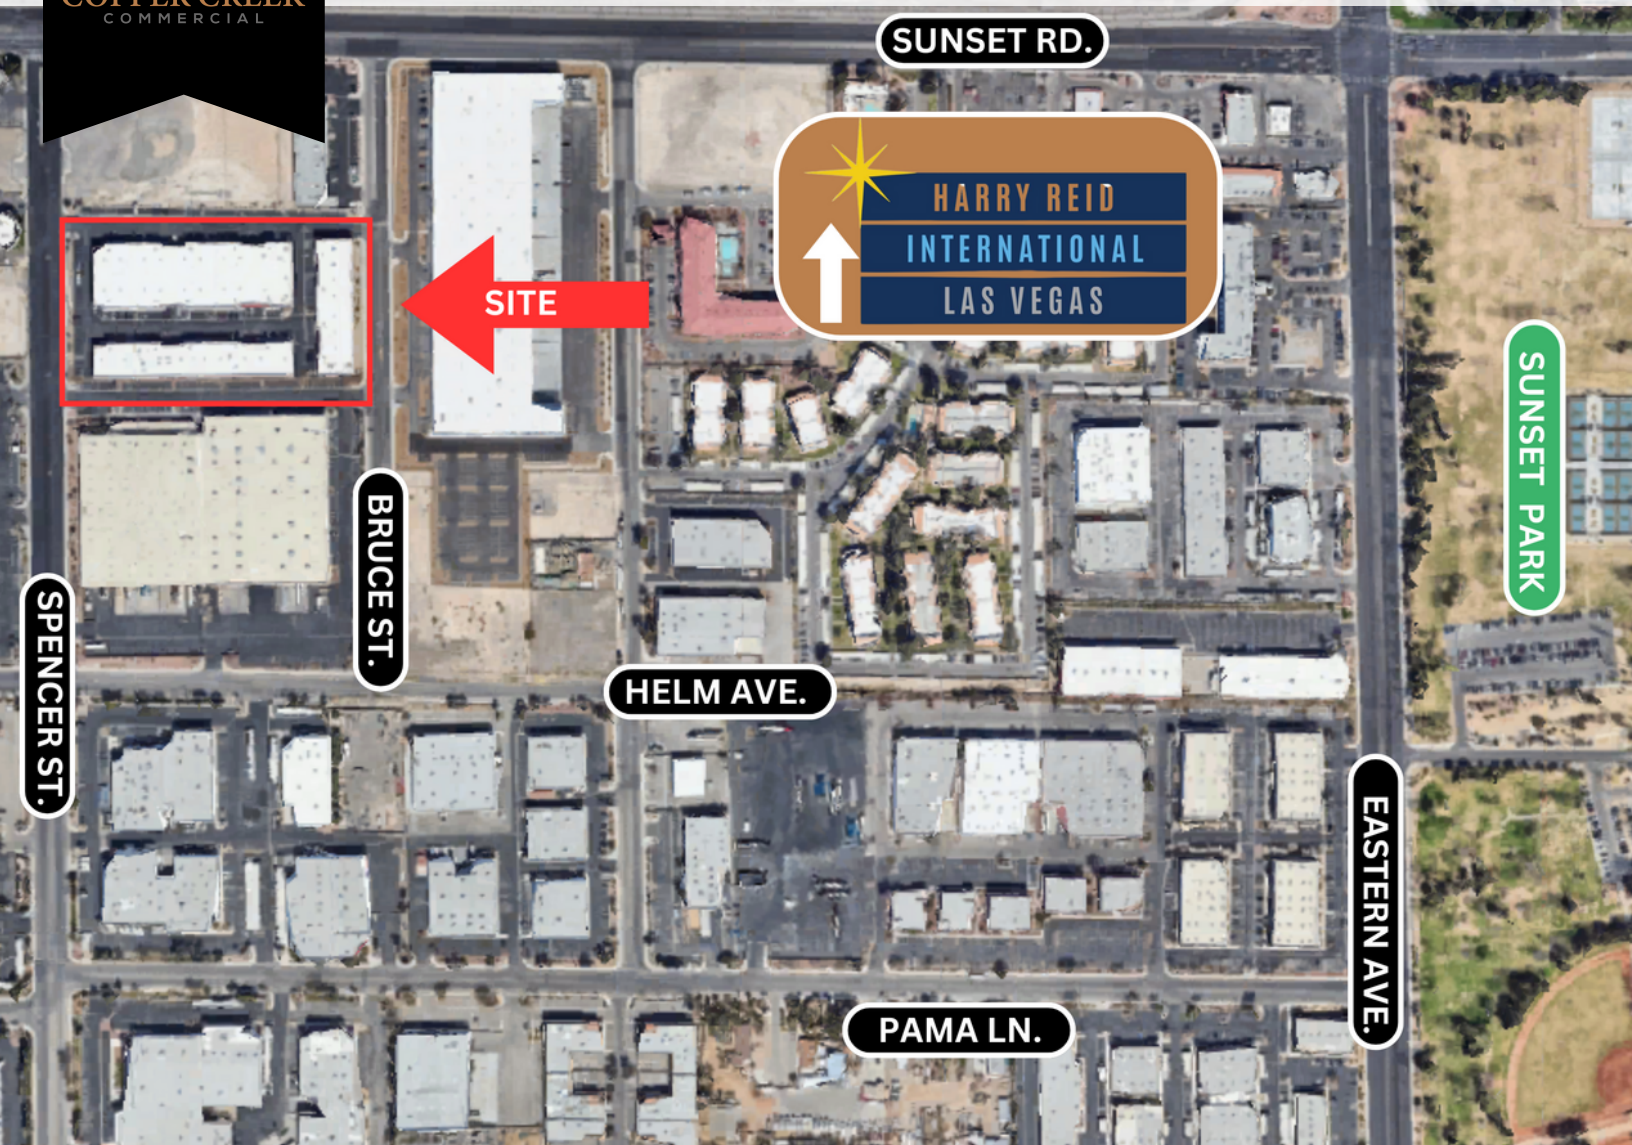

6560 S. Spencer St is located in the Airport submarket with easy access to I-215, I-15, Harry Reid International Airport, and Las Vegas Blvd.

DEMOGRAPHICS

	1 MILE	3 MILES	5 MILES
POPULATION	7,075	113,679	374,262
HOUSEHOLD INCOME	\$50,560	\$56,716	\$58,234



Contact Us
702.410.6400

ROBERT PERKINS, CPM

Broker | Principal

B.0143040.LLC | PM.0164579.BRK



rp@coppercreekcre.com



www.coppercreekcre.com



INDUSTRIAL SPACE FOR LEASE

6560 S. Spencer Street, Las Vegas, NV 89119



WAREHOUSE



REST ROOM



OFFICE



Contact Us
702.410.6400

ROBERT PERKINS, CPM

Broker | Principal

B.0143040.LLC | PM.0164579.BRK



rp@coppercreekcre.com




www.coppercreekcre.com



INDUSTRIAL SPACE FOR LEASE

6560 S. Spencer Street, Las Vegas, NV 89119

FLOOR PLAN

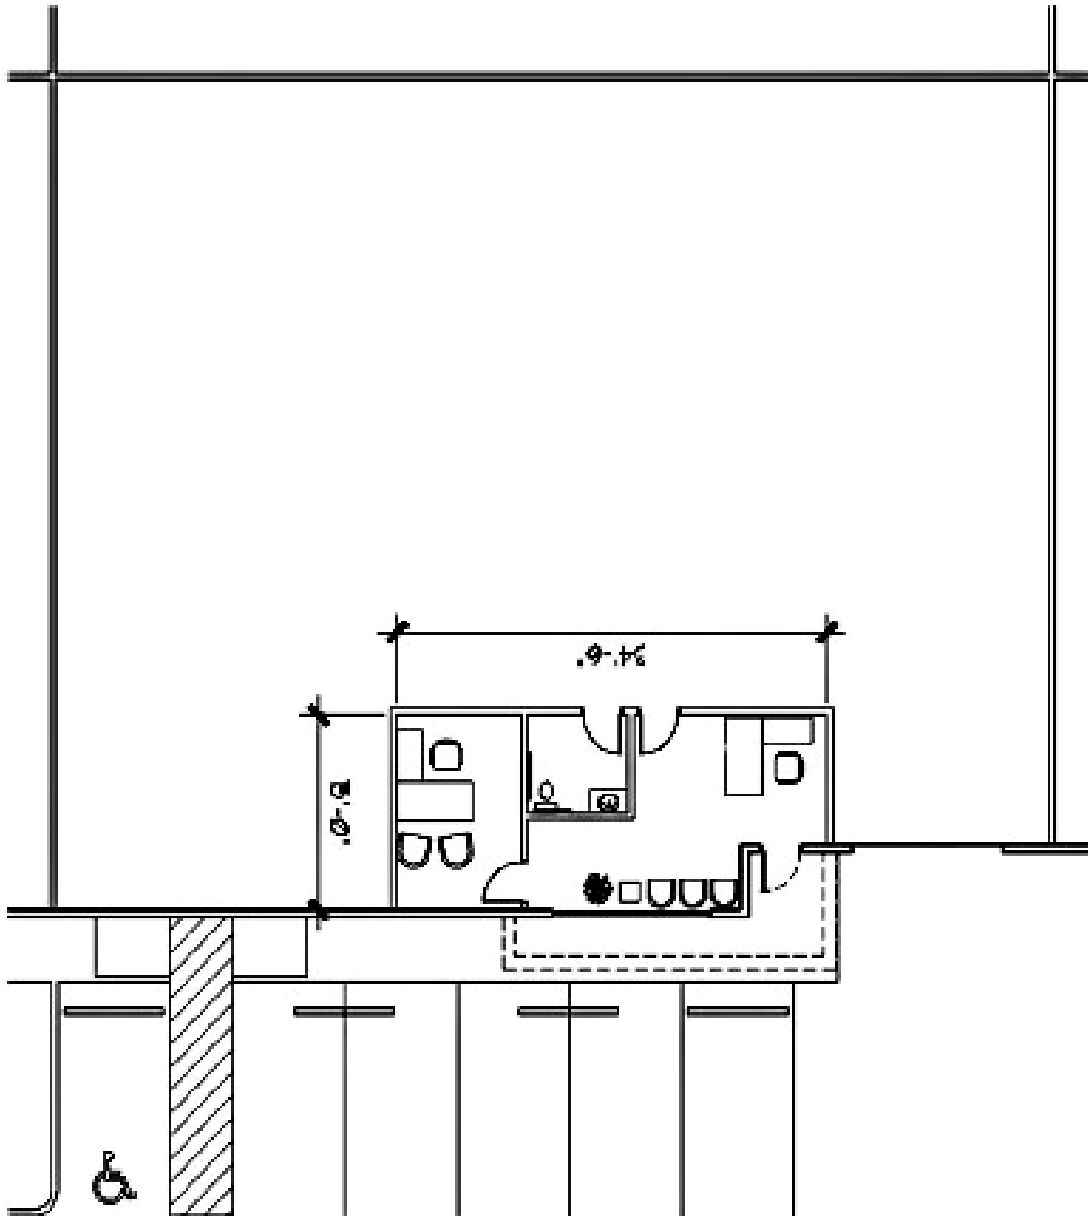

*Not to Scale - For Marketing Only



Contact Us
702.410. 6400

ROBERT PERKINS, CPM

Broker | Principal

B.0143040.LLC | PM.0164579.BRK



rp@coppercreekcre.com



www.coppercreekcre.com