

±2,338 SF Office Condo

2051 Junction Ave – Suite 205, San Jose, CA 95131



Accelerating success.

SALE/LEASE OPPORTUNITY



Matt Morales

Senior Associate

+1 408 282 3914

matt.morales@colliers.com

CA RE Licence #02030954

±2,338 SF Office Condo


2051 Junction Ave – Suite 205, San Jose, CA

For Sale: Contact Broker for Pricing
(Seller financing available)

For Lease: \$1.25+NNN (\$.86)


Suite Highlights

- Flexible IP zoning
- Available now
- Highly desirable North San Jose location
- Kitchenette
- Elevator served
- Shared restrooms
- 4% Procurement fee
(applicable to lease transactions only)

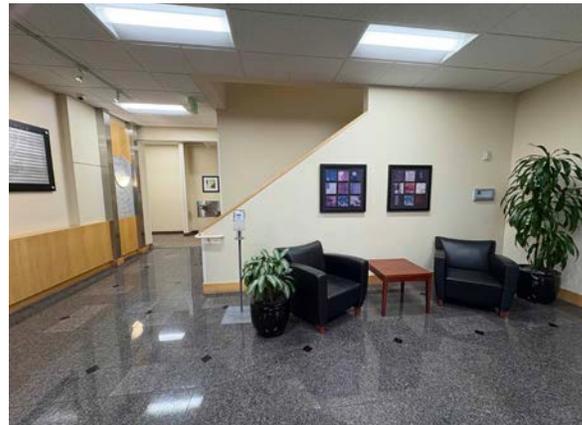

Floor Plan

Suite 205

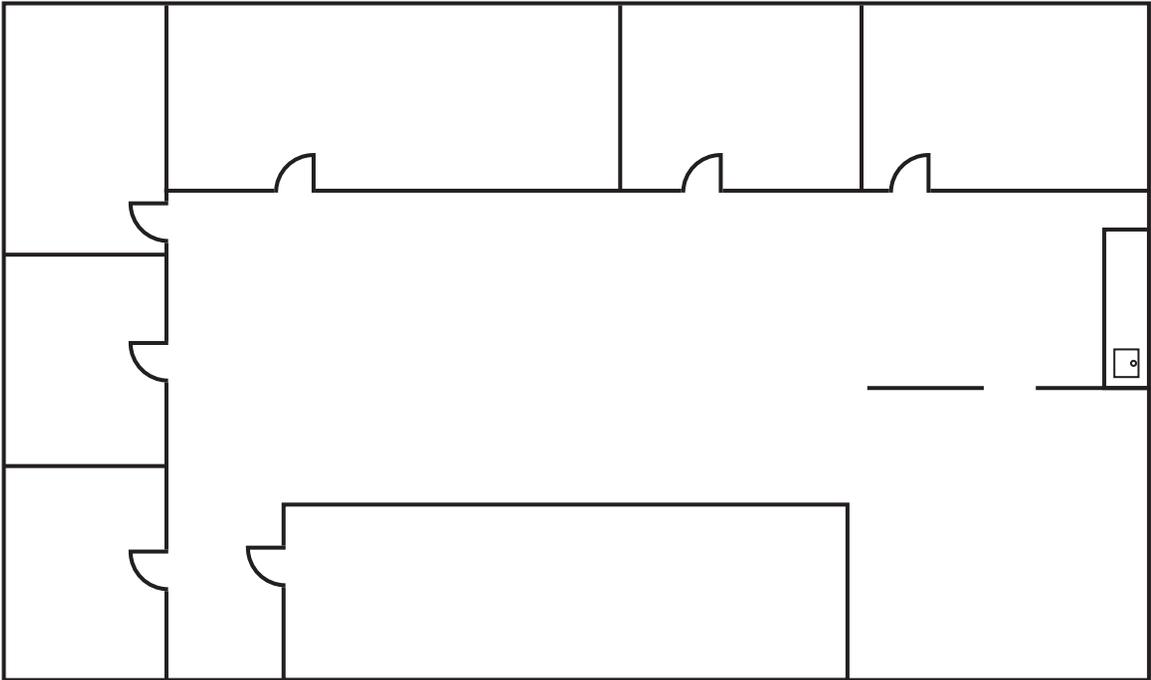


Not to Scale



±2,338
square feet
available

Location Map

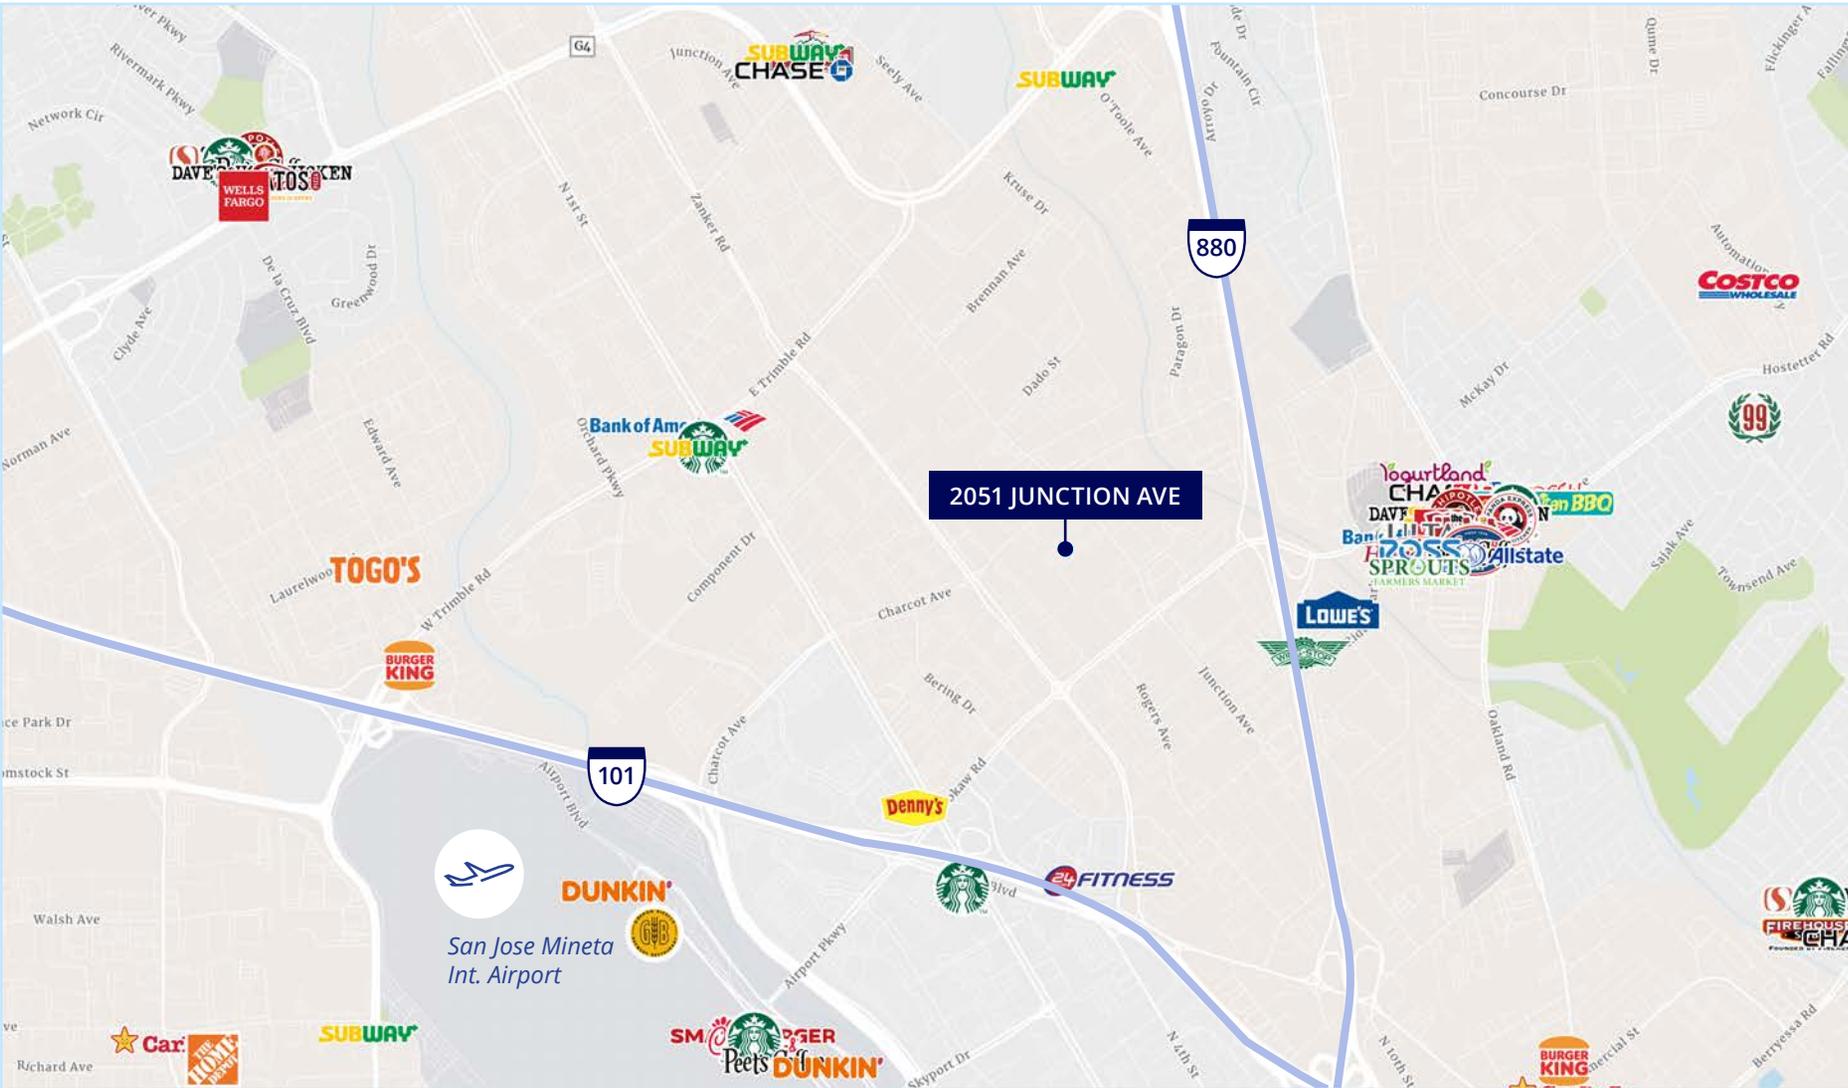

This document/email has been prepared by Colliers for advertising and general information only. Colliers makes no guarantees, representations or warranties of any kind, expressed or implied, regarding the information including, but not limited to, warranties of content, accuracy and reliability. Any interested party should undertake their own inquiries as to the accuracy of the information. Colliers excludes unequivocally all inferred or implied terms, conditions and warranties arising out of this document and excludes all liability for loss and damages arising there from. This publication is the copyrighted property of Colliers and/or its licensor(s). © 2026. All rights reserved. This communication is not intended to cause or induce breach of an existing listing agreement.

Matt Morales
 Senior Associate
 +1 408 282 3914
 matt.morales@colliers.com
 CA RE Licence #02030954

