



1000 Germantown Pk.
Plymouth Meeting, PA
19462

EXISTING
CONDITIONS PLAN
UNIT C2

Project Number: 24-012

Scale: 1/8" = 1'-0"


Drawn By: JJG

Date: 05.28.24

Revision:


Sheet No.

EC.1

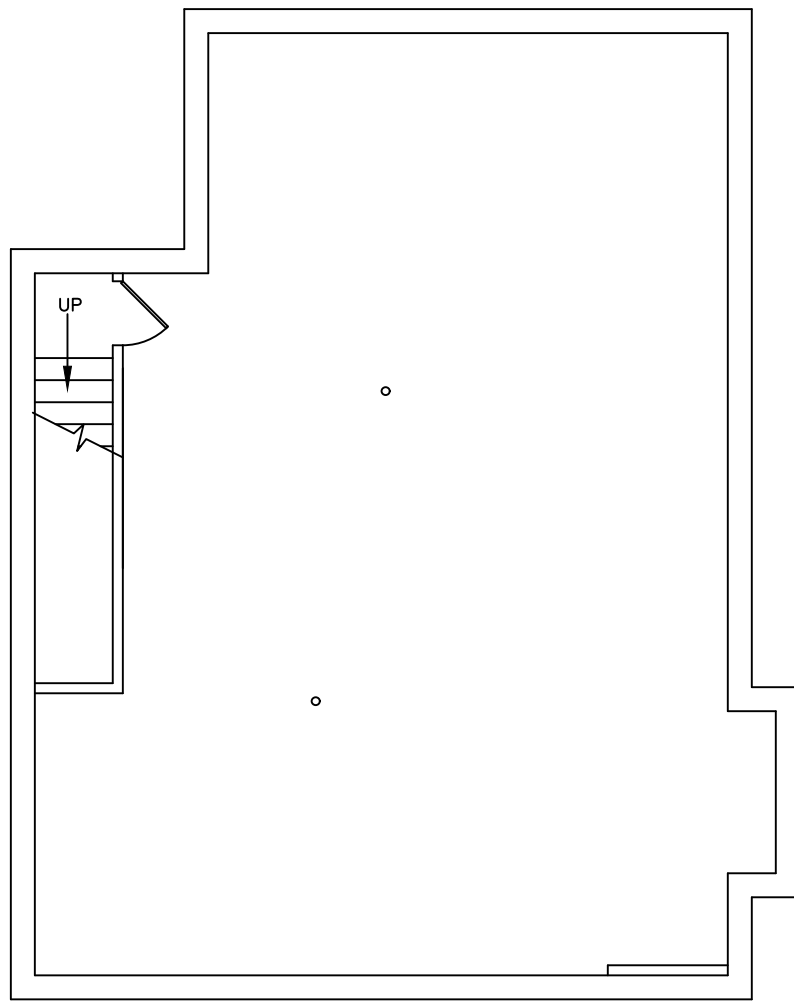


UNIT C2

1 EXTG CONDITIONS: BASEMENT
EC.1 SCALE: 1/8" = 1'-0"

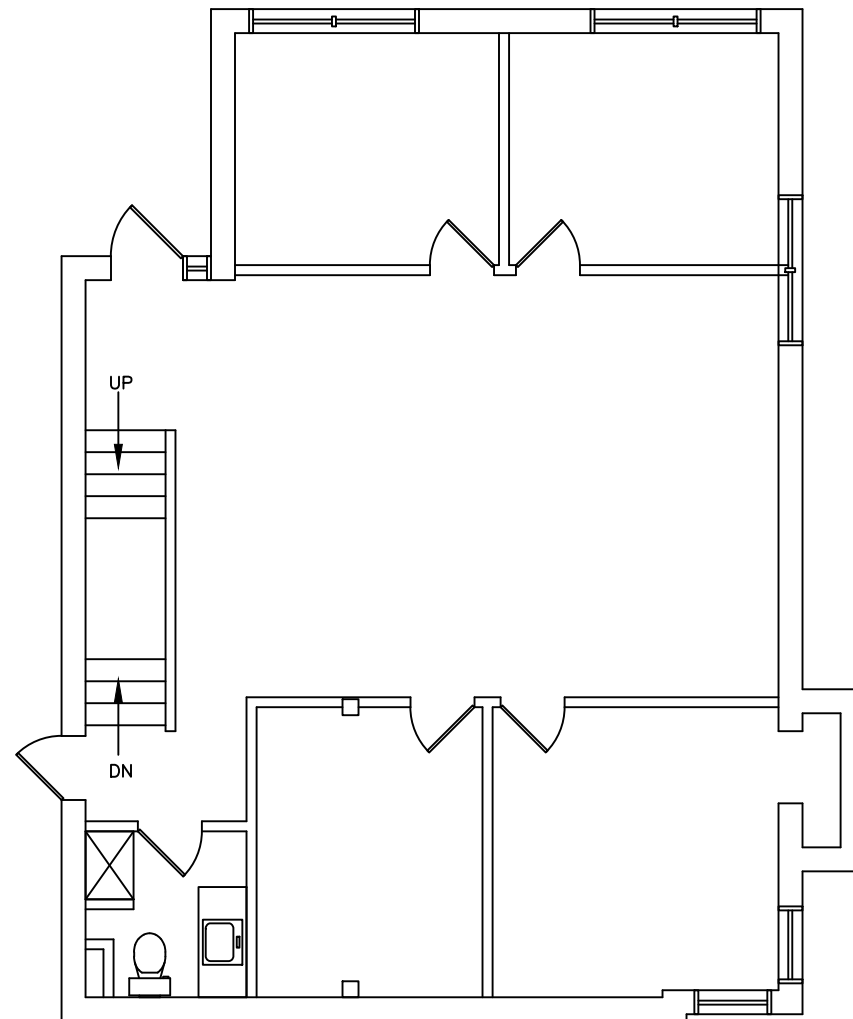

1 EXTG CONDITIONS: 1ST FLOOR
EC.1 SCALE: 1/8" = 1'-0"

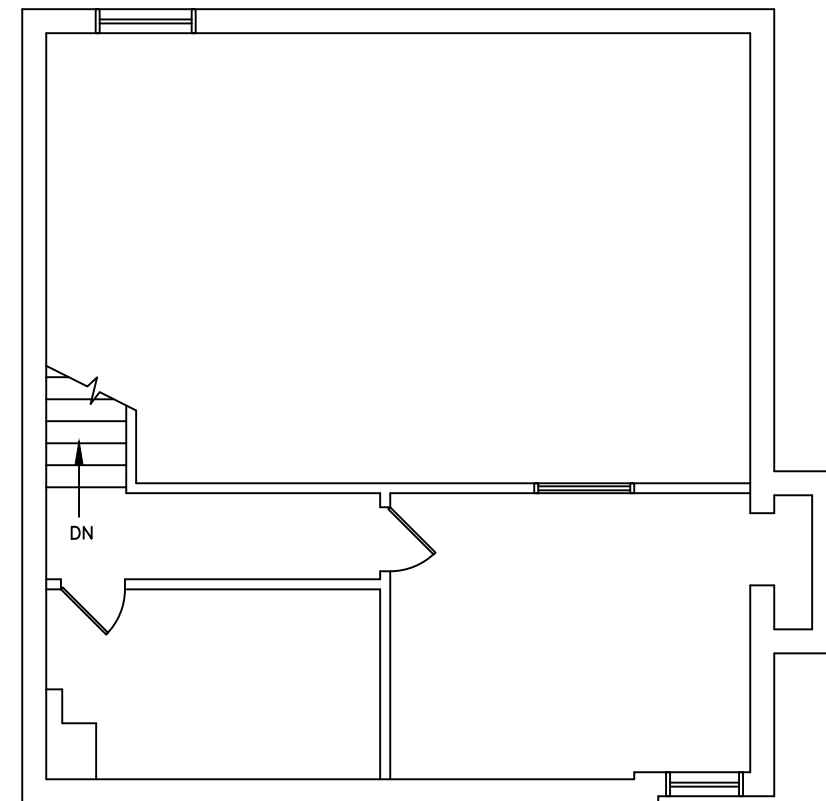

1 EXTG CONDITIONS: 2ND FLOOR
EC.1 SCALE: 1/8" = 1'-0"