

TURN-KEY CHARTER SCHOOL FOR LEASE

15540 E. 6TH AVENUE
Aurora, Colorado 80011



DEPAUL
Real Estate Advisors

4500 Cherry Creek Drive S, Suite 860
Denver, CO 80246
(303) 333-9799
www.depaulrea.com

MATTHEW WATSON
Broker
(303) 333-9799
Matthew@DePaulREA.com

PROPERTY OVERVIEW

PROPERTY DESCRIPTION

LOCATION	15540 E. 6 th Avenue Aurora, Colorado 80011	
PROPERTY TYPE	Retail Community Center	
AVAILABLE SPACE	Turn-key Charter School	37,302 SF
	Lot 1	0.88 Acres
LEASE RATE	Contact broker	
NNN EXPENSES	2024 Estimated \$7.16/SF	
ZONING ALLOWED USES	B-1 Bank, Drive-Thru, Restaurant, Day Care Center, Private School, Showroom/Light Industrial	

- Located at the southeast corner of E. 6th Avenue and E. Centretch Parkway with a traffic count of 31,000 VPD.
- Near the Community College of Aurora with over 11,300 students enrolled

DEMOGRAPHICS

	1 Mile	3 Miles	5 Miles
2023 EST. POPULATION	19,728	141,648	377,060
AVERAGE HH INCOME	\$58,941	\$72,256	\$82,513
DAYTIME EMPLOYEES	13,150	62,400	134,683
BUSINESSES	909	9,559	17,479


TRAFFIC COUNTS



E. 6TH AVENUE WEST OF N. CHAMBERS ROAD	34,213 VPD
N. CHAMBERS ROAD NORTH OF E. 6TH AVENUE	28,536 VPD
E. 6TH AVENUE EAST OF N. CHAMBERS ROAD	29,995 VPD
E. 6TH AVENUE EAST OF E. CENTRETECH PARKWAY	31,000 VPD
N. CHAMBERS ROAD SOUTH OF E. 6TH AVENUE	26,710 VPD


SPACE PLAN

SPACE FOR LEASE

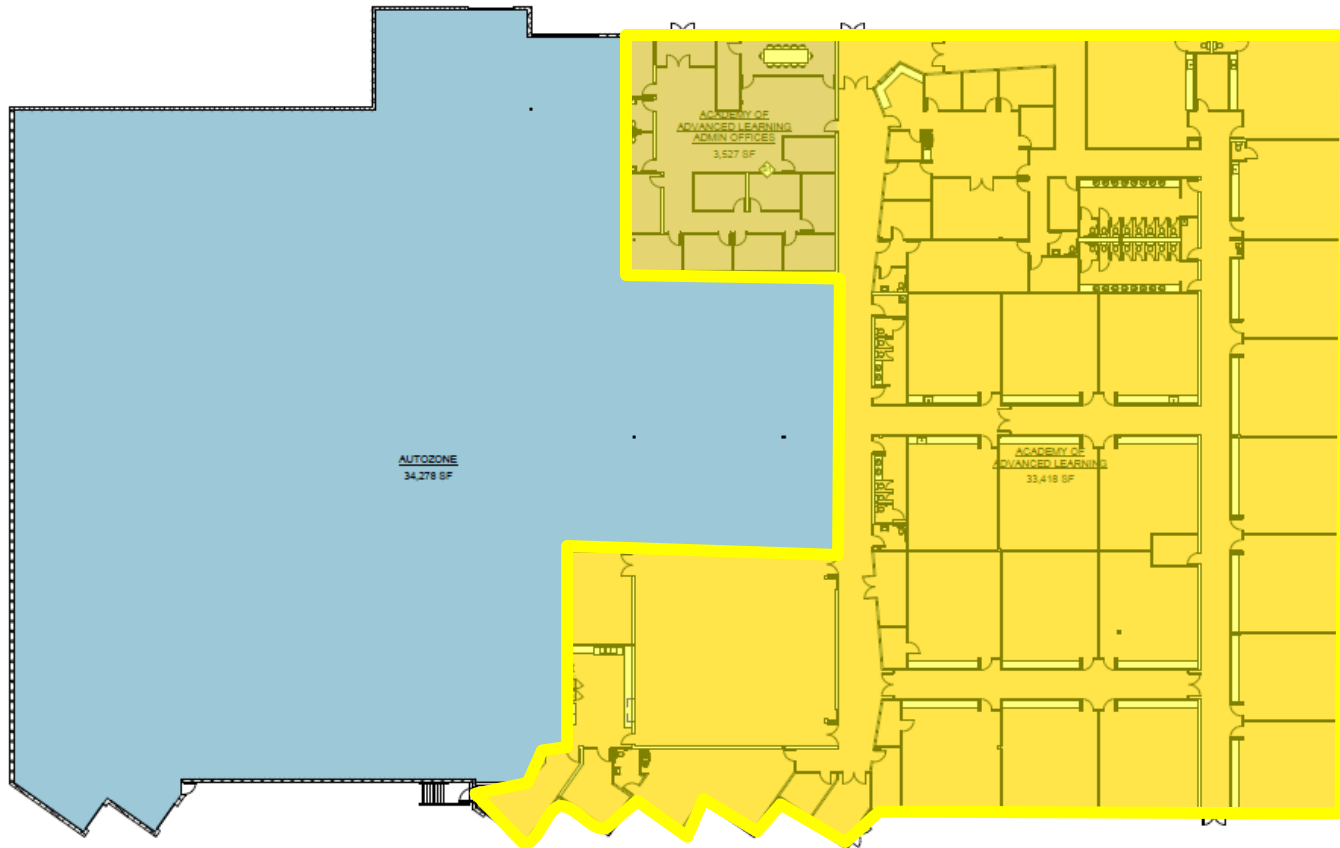

① FIRST FLOOR PLAN
SCALE: 1/8" = 1'-0"

AERIAL

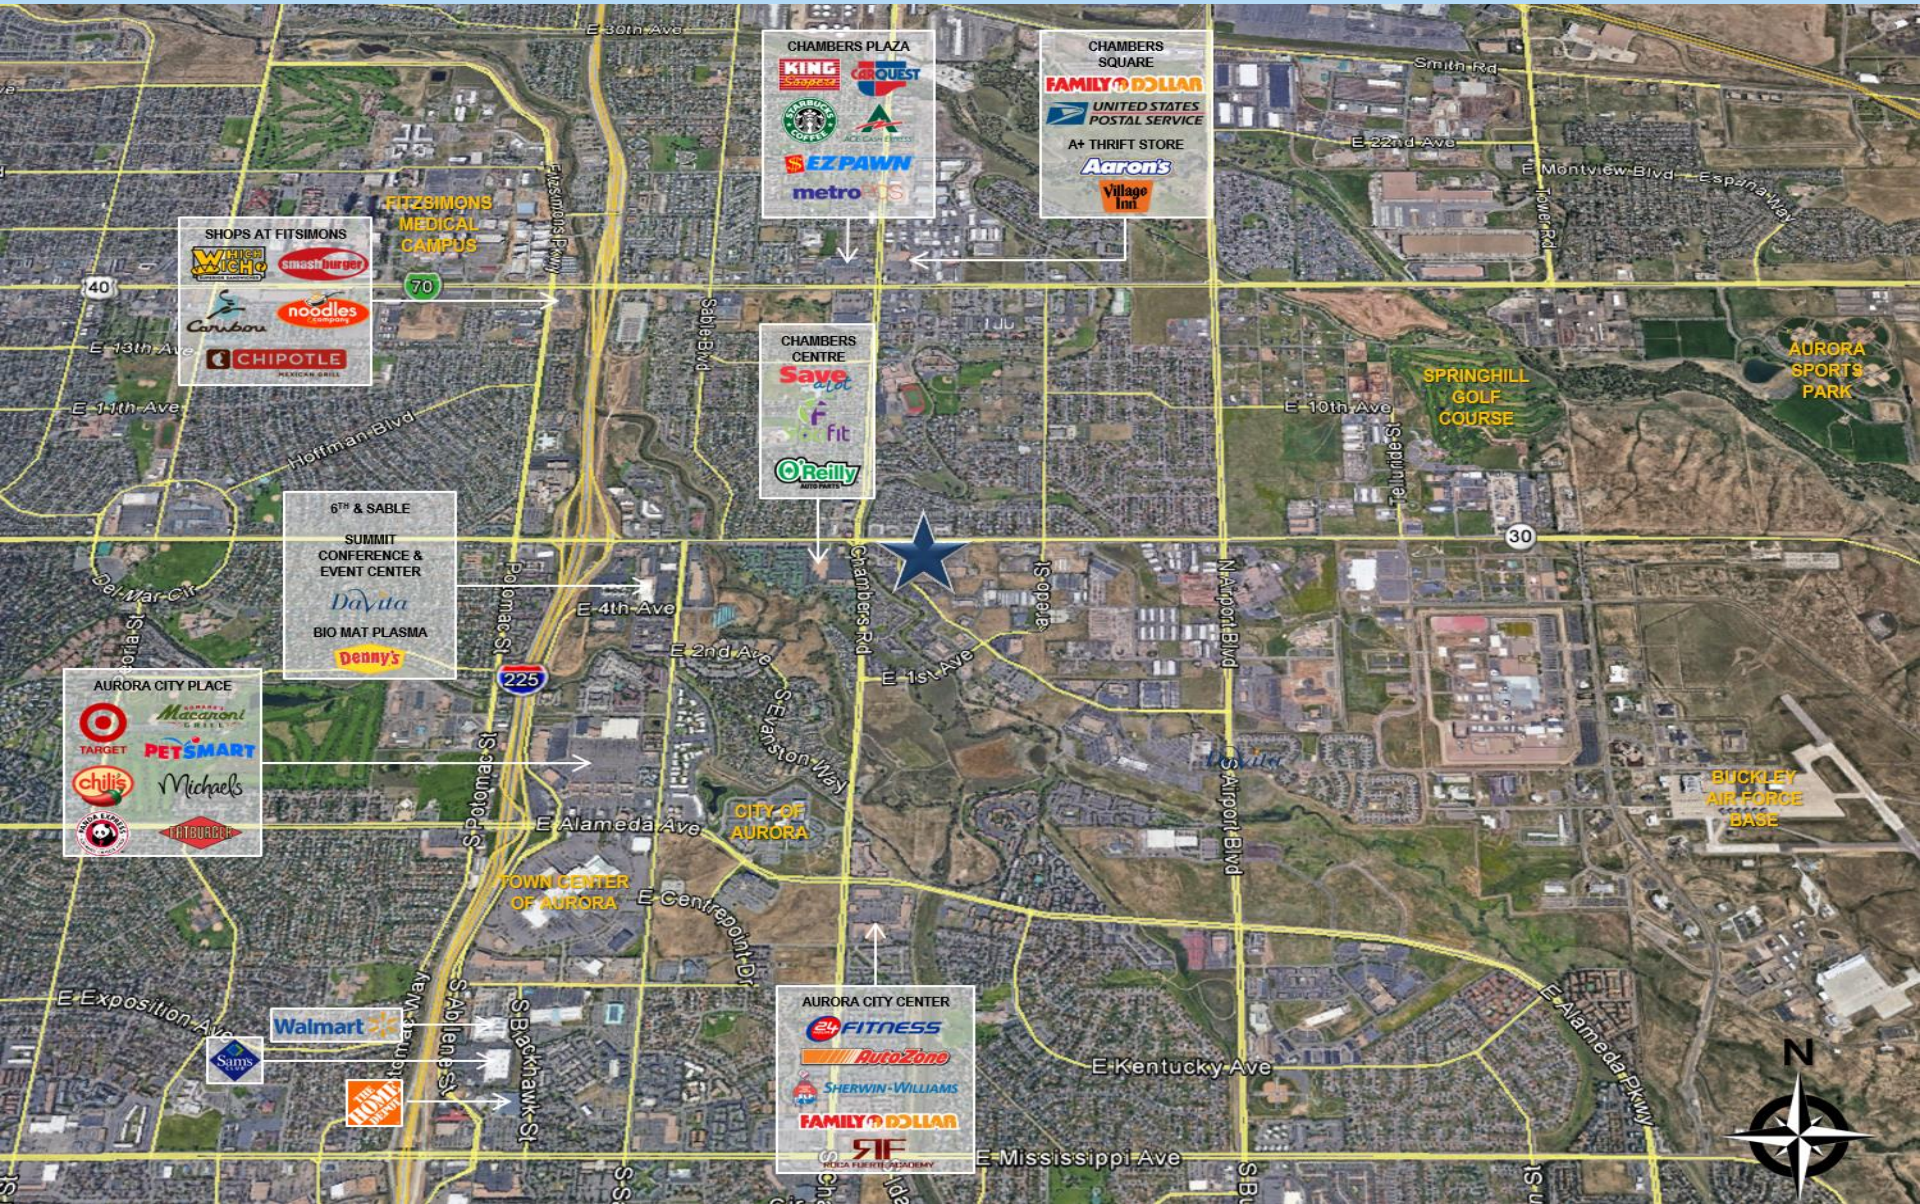

SHOPS AT FITSIMONS

- WHICH Wicho
- smashburger
- Caribou
- noodles & company
- CHIPOTLE MEXICAN GRILL

FITSIMONS MEDICAL CAMPUS

CHAMBERS PLAZA

- KING Burgers
- ARQUEST
- Starbucks
- ACE Cash Express
- EZ PAWN
- metro

CHAMBERS SQUARE

- FAMILY DOLLAR
- UNITED STATES POSTAL SERVICE
- A+ THRIFT STORE
- Aaron's
- Village Int'l

CHAMBERS CENTRE

- Save A Lot
- Fit
- O'Reilly Auto Parts

6TH & SABLE

- SUMMIT CONFERENCE & EVENT CENTER
- Davita
- BIO MAT PLASMA
- Denny's

AURORA CITY PLACE

- Target
- Macaroni Grill
- PETSMART
- chili's
- Michaels
- Hot Stuff

AURORA CITY CENTER

- 24 FITNESS
- AutoZone
- SHERWIN-WILLIAMS
- FAMILY DOLLAR
- RE BECCA FLEET MANAGEMENT



DIFFERENT BROKERAGE RELATIONSHIPS ARE AVAILABLE WHICH INCLUDE LANDLORD AGENCY, TENANT AGENCY OR TRANSACTION-BROKERAGE.

BROKERAGE DISCLOSURE TO TENANT

DEFINITIONS OF WORKING RELATIONSHIPS

For purposes of this document, landlord includes sublandlord and tenant includes subtenant.

Landlord's Agent: A landlord's agent works solely on behalf of the landlord to promote the interests of the landlord with the utmost good faith, loyalty and fidelity. The agent negotiates on behalf of and acts as an advocate for the landlord. The landlord's agent must disclose to potential tenants all adverse material facts actually known by the landlord's agent about the property. A separate written listing agreement is required which sets forth the duties and obligations of the broker and the landlord.

Tenant's Agent: A tenant's agent works solely on behalf of the tenant to promote the interests of the tenant with the utmost good faith, loyalty and fidelity. The agent negotiates on behalf of and acts as an advocate for the tenant. The tenant's agent must disclose to potential landlords all adverse material facts actually known by the tenant's agent, including the tenant's financial ability to perform the terms of the transaction and, if a residential property, whether the tenant intends to occupy the property. A separate written tenant agency agreement is required which sets forth the duties and obligations of the broker and the tenant.

Transaction-Broker: A transaction-broker assists the tenant or landlord or both throughout a real estate transaction by performing terms of any written or oral agreement, fully informing the parties, presenting all offers and assisting the parties with any contracts, including the closing of the transaction, without being an agent or advocate for any of the parties. A transaction-broker must use reasonable skill and care in the performance of any oral or written agreement, and must make the same disclosures as agents about all adverse material facts actually known by the transaction-broker concerning a property or a tenant's financial ability to perform the terms of a transaction and, if a residential property, whether the tenant intends to occupy the property. No written agreement is required.

Customer: A customer is a party to a real estate transaction with whom the broker has no brokerage relationship because such party has not engaged or employed the broker, either as the party's agent or as the party's transaction-broker.

RELATIONSHIP BETWEEN BROKER AND TENANT

Broker and Tenant referenced below have NOT entered into a tenant agency agreement. The working relationship specified below is for a specific property described as:

or real estate which substantially meets the following requirements:

Tenant understands that Tenant is not liable for Broker's acts or omissions that have not been approved, directed, or ratified by Tenant.

CHECK ONE BOX ONLY:

Multiple-Person Firm. Broker, referenced below, is designated by Brokerage Firm to serve as Broker. If more than one individual is so designated, then references in this document to Broker shall include all persons so designated, including substitute or additional brokers. The brokerage relationship exists only with Broker and does not extend to the employing broker, Brokerage Firm or to any other brokers employed or engaged by Brokerage Firm who are not so designated.

One-Person Firm. If Broker is a real estate brokerage firm with only one licensed natural person, then any references to Broker or Brokerage Firm mean both the licensed natural person and brokerage firm who shall serve as Broker.

CHECK ONE BOX ONLY:

Customer. Broker is the landlord's agent landlord's transaction-broker and Tenant is a customer. Broker intends to perform the following list of tasks: Show the premises Prepare and Convey written offers, counteroffers and agreements to amend or extend the contract. Broker is not the agent or transaction-broker of Tenant.

Customer for Broker's Listings – Transaction-Brokerage for Other Properties. When Broker is the landlord's agent or landlord's transaction-broker, Tenant is a customer. When Broker is not the landlord's agent or landlord's transaction-broker, Broker is a transaction-broker assisting Tenant in the transaction. Broker is not the agent of Tenant.

Transaction-Brokerage Only. Broker is a transaction-broker assisting the Tenant in the transaction. Broker is not the agent of Tenant.

If Broker is acting as a transaction-broker, Tenant consents to Broker's disclosure of Tenant's confidential information to the supervising broker or designee for the purpose of proper supervision, provided such supervising broker or designee shall not further disclose such information without consent of Tenant, or use such information to the detriment of Tenant.

THIS IS NOT A CONTRACT.

If this is a residential transaction, the following provision applies:

MEGAN'S LAW. If the presence of a registered sex offender is a matter of concern to Tenant, Tenant understands that Tenant must contact local law enforcement officials regarding obtaining such information.

TENANT ACKNOWLEDGMENT:

Tenant acknowledges receipt of this document on _____.

Tenant

Tenant

BROKER ACKNOWLEDGMENT:

On _____, Broker provided _____ (Tenant) with this document via _____ and retained a copy for Broker's records.

Brokerage Firm's Name: _____



Broker