


Fort Myers 239.851.8199 info@southviewstudios.com
 Certificate of Authorization #AC0202864
 SOUTHVIEW STUDIOS, LLC hereby reserves its common law copyright and other property rights in these plans, design, arrangements and ideas. These plans shall not be altered or copied in any form without the written permission of SOUTHVIEW STUDIOS, LLC. Within the scope of the project, SOUTHVIEW STUDIOS, LLC shall be notified in writing of any variations or discrepancies. All construction shall be in accordance with the Florida building code, most recent edition.


BUILDING #1 / NORTH
 MULTI-TENANT FLEX WAREHOUSE FACILITY
 16351 LEE ROAD, FORT MYERS, FL 33913
 DOS2022-???

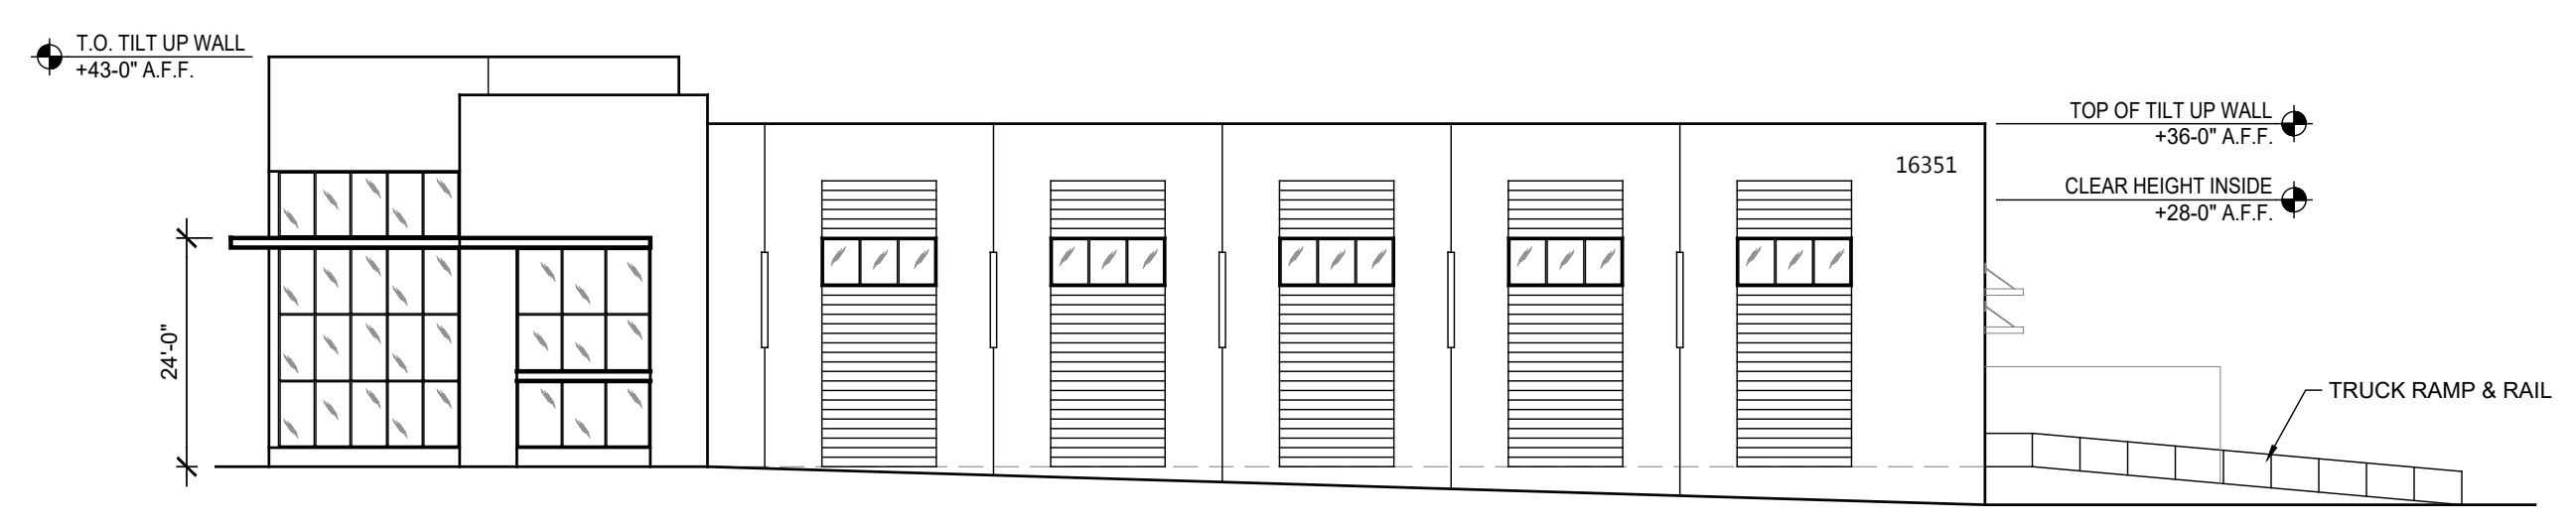


1 FRONT (NORTH) ELEVATION
 SCALE: 1" = 20'-0"



3 SIDE (WEST) ELEVATION
 SCALE: 1" = 20'-0"

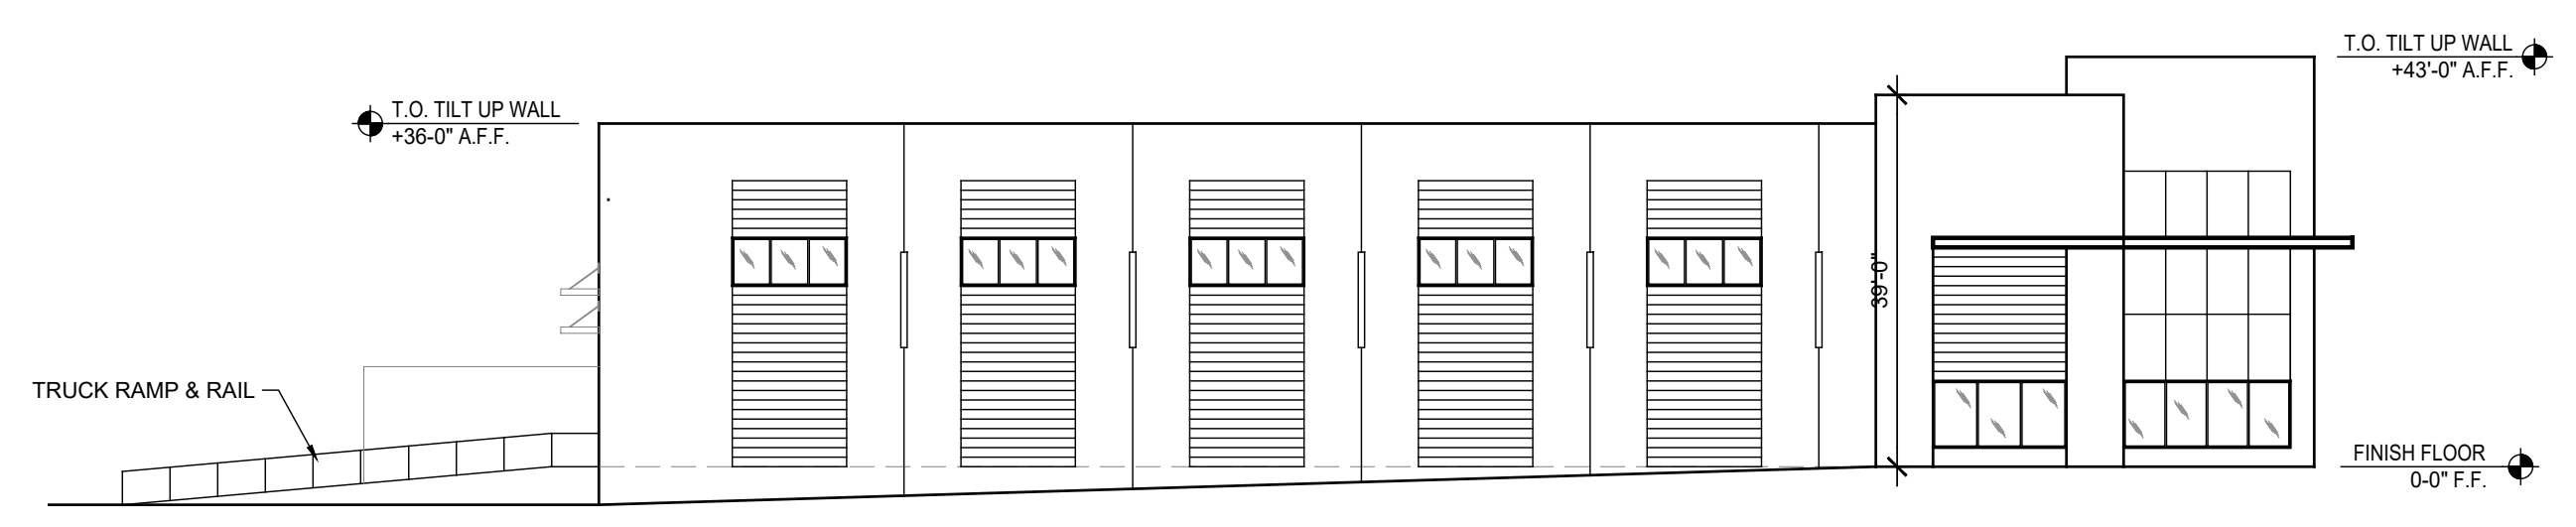

2 SIDE (EAST) ELEVATION
 SCALE: 1" = 20'-0"

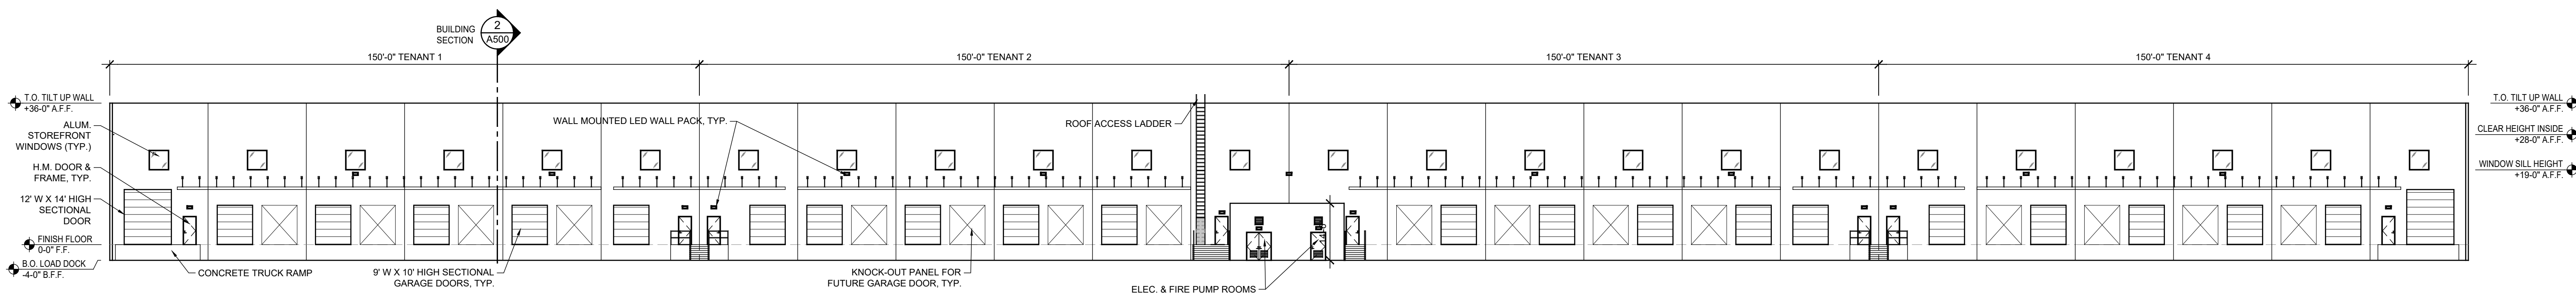

4 REAR (SOUTH) ELEVATION
 SCALE: 1" = 20'-0"

ISSUE DATE:	PRELIMINARY	DESCRIPTION	
JOB #:	22-058		
PERMIT #:			
REVISIONS	NO.	DATE	DESCRIPTION
	1		
	2		

A400