

±850 – ±6,440 SF Available | For Lease

Brickyard Shopping Center

355 W. Mesquite Boulevard, Mesquite, NV 89027



Al Twainy, CCIM
+1 702 400 2001
al.twainy@colliers.com
License # NV-BS.0024268

Jennifer Lehr, CCIM
+1 702 782 9385
jennifer.lehr@colliers.com
License # NV-BS.0143951



Accelerating success.

±850 – ±6,440 SF Available | For Lease



Brickyard Shopping Center

355 W. Mesquite Boulevard, Mesquite, NV 89027

Property Features


±850 – ±6,440 SF Available

- NEC Arrowhead Lane and Mesquite Boulevard
- Attractive and well maintained retail center
- Excellent signage opportunity
- Mesquite Boulevard Traffic Count: ±10,800 CPD

Join the following tenants:



Situated on Main Boulevard
in Downtown Mesquite

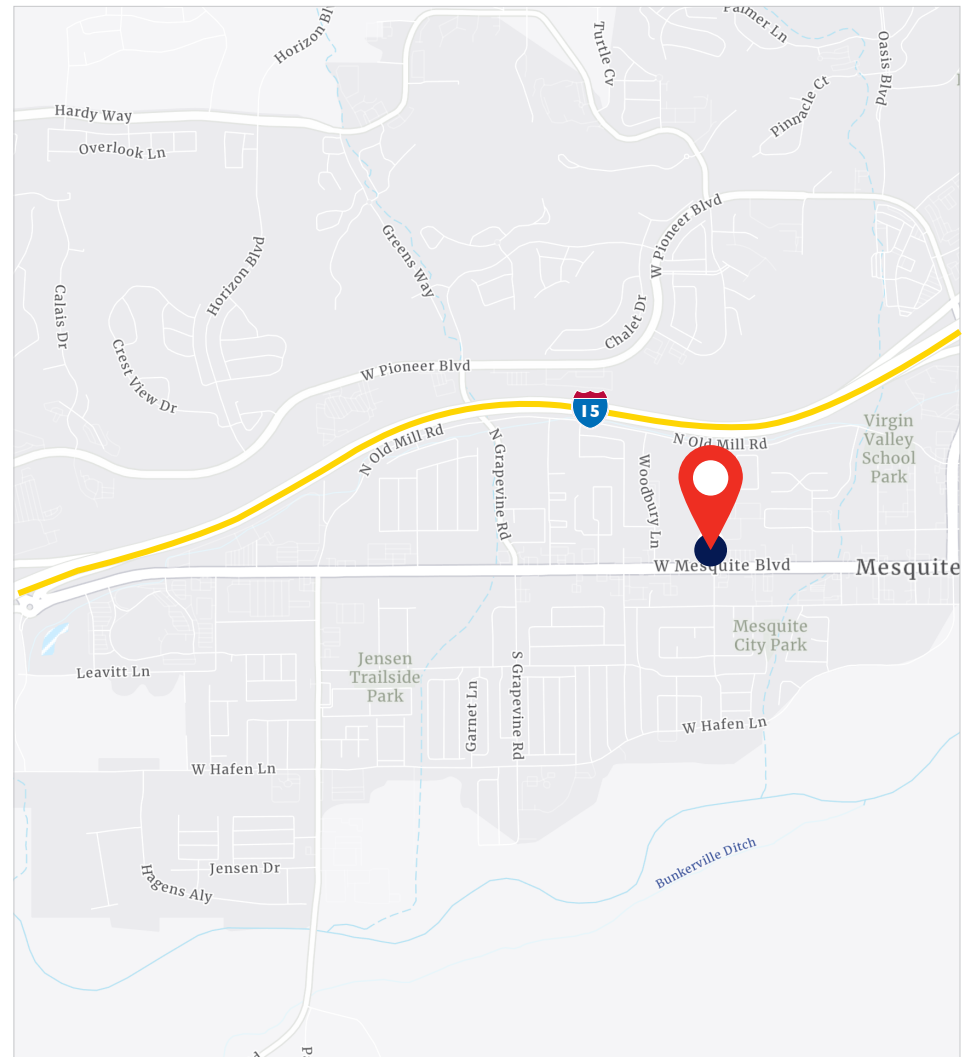


±850 – ±6,440 SF Available | For Lease



Brickyard Shopping Center

355 W. Mesquite Boulevard, Mesquite, NV 89027

Site Plan

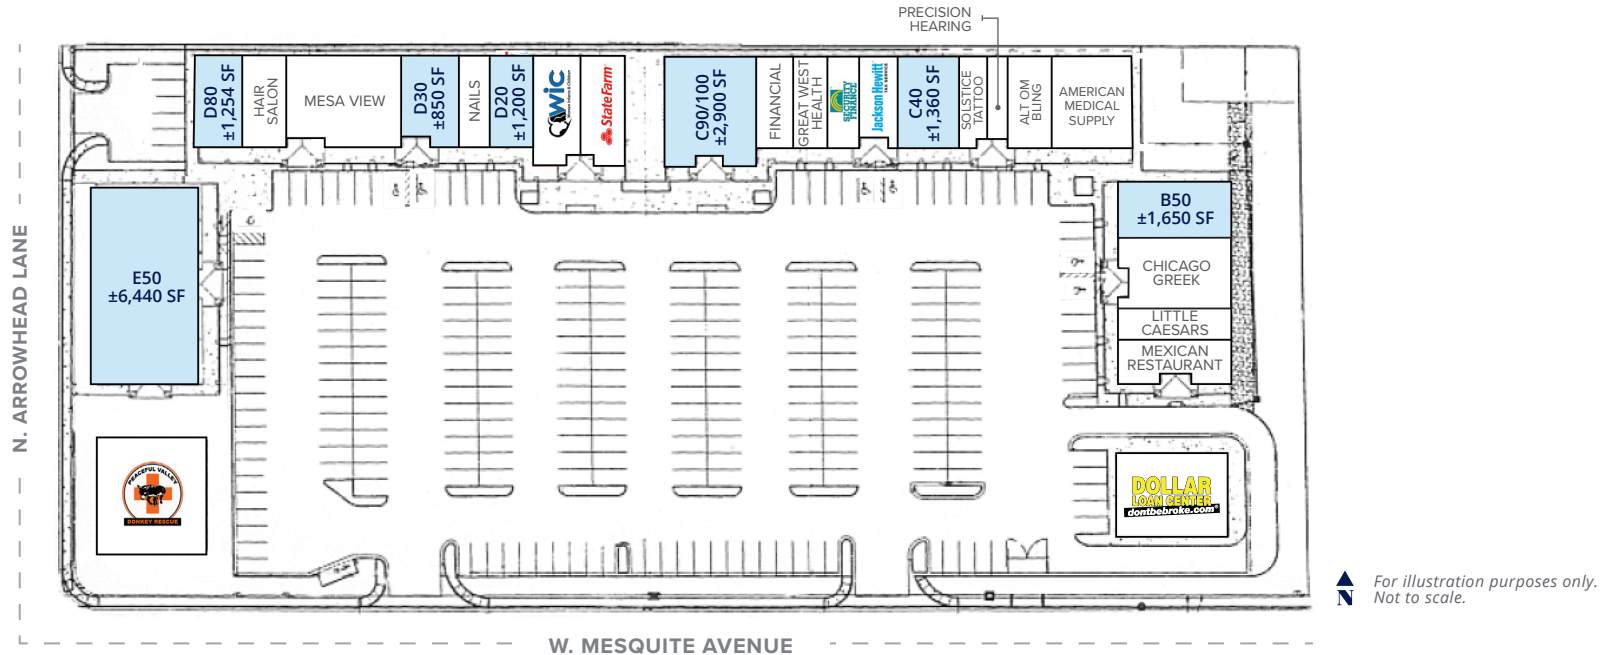

Suite	Tenant	SF
A10	Dollar Loan Center	±2,760
B10	Los Moritas	±1,478
B20	Little Caesars	±1,044
B30	Chicago Greek	±1,080
B50	Available	±1,650
C10	American Medical Supply	±1,380
C20	Alt Om Bling	±1,070
C30	Precision Hearing	±740
C35	Solstice Tattoo	±780

Suite	Tenant	SF
C40	Available	±1,360
C50	Jackson Hewitt	±960
C60	American Medical Supply	±850
C70/C80	Financial Concepts, Inc.	±2,000
C90/100	Available	±2,900
D10	State Farm Insurance	±1,460
D15	Sunrise Children's Foundation (WIC)	±1,460
D20	Available	±1,200

Suite	Tenant	SF
D25	Rio Nails	±800
D30	Available	±850
D40	All State Insurance	±995
D50/60	Mesa View	±2,845
D70	Bliss Salon	±1,196
D80	Available	±1,254
E10-E50	Available	±6,440
F10	Peaceful Valley Donkey Rescue	±3,600

±850 – ±6,440 SF Available | For Lease



Brickyard Shopping Center

355 W. Mesquite Boulevard, Mesquite, NV 89027

Demographic Report

2024 Demographics

	1-Mile	3-Mile	5-Mile
2024 Population	7,454	21,464	25,183
2024 Total Households	3,146	9,873	11,644
2024 Average Household Income	\$88,347	\$89,979	\$89,734
2024 Per Capita Income	\$35,438	\$41,643	\$41,474
2024 Owner Occupied Housing Units	2,241	7,829	9,435
2024 Renter Occupied Housing Units	905	2,044	2,209

2029 Estimated Demographics

	1-Mile	3-Mile	5-Mile
2029 Estimated Population	7,902	22,839	26,702
2029 Estimated Total Households	3,383	10,665	12,560
2029 Average Household Income	\$105,008	\$105,812	\$105,233
2029 Estimated Per Capita Income	\$42,741	\$49,708	\$49,480
2029 Owner Occupied Housing Units	2,469	8,610	10,351
2029 Renter Occupied Housing Units	913	2,056	2,209

Source: ACS, Esri, Esri-Data Axle, Esri-U.S. BLS, U.S. Census

Al Twainy, CCIM
+1 702 400 2001
al.twainy@colliers.com
License # NV-BS.0024268

Jennifer Lehr, CCIM
+1 702 782 9385
jennifer.lehr@colliers.com
License # NV-BS.0143951

Colliers Las Vegas
6795 Agilysys Way, Suite 210
Las Vegas, NV 89113
www.colliers.com/lasvegas

The information furnished has been obtained from sources we deem reliable and is submitted subject to errors, omissions and changes. Although Colliers Nevada, LLC has no reason to doubt its accuracy, we do not guarantee it. All information should be verified by the recipient prior to lease, purchase, exchange or execution of legal documents.

±850 – ±6,440 SF Available | For Lease




Brickyard Shopping Center

355 W. Mesquite Boulevard, Mesquite, NV 89027

Suite B50 – ±1,650 SF



For illustration purposes only. Not to scale.

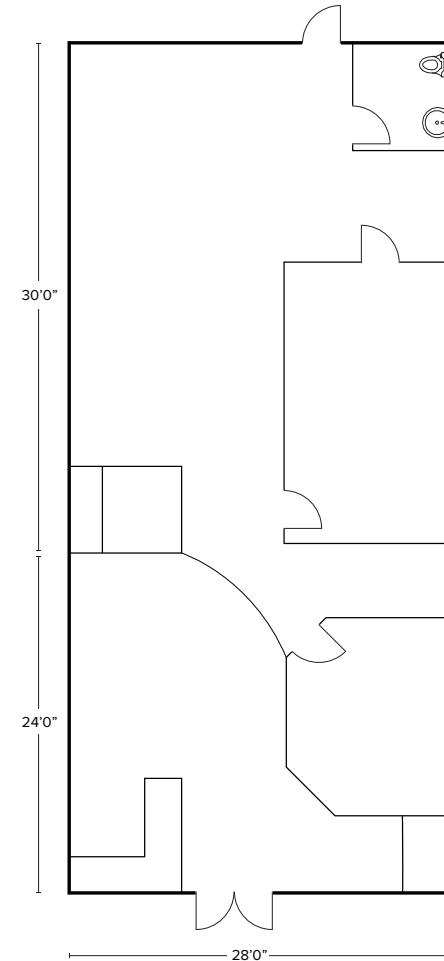

Al Twainy, CCIM
+1 702 400 2001
al.twainy@colliers.com
License # NV-BS.0024268

Jennifer Lehr, CCIM
+1 702 782 9385
jennifer.lehr@colliers.com
License # NV-BS.0143951

Colliers Las Vegas
6795 Agilysys Way, Suite 210
Las Vegas, NV 89113
www.colliers.com/lasvegas


±850 – ±6,440 SF Available | For Lease



Brickyard Shopping Center

355 W. Mesquite Boulevard, Mesquite, NV 89027

Suite C40 – ±1,360 SF

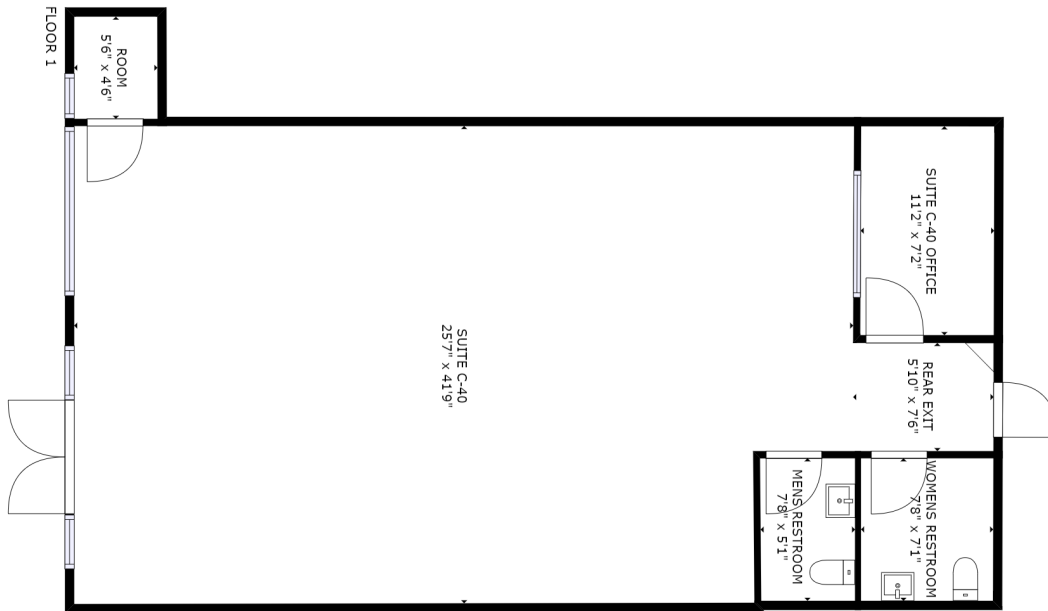

For illustration purposes only. Not to scale.



Al Twainy, CCIM
+1 702 400 2001
al.twainy@colliers.com
License # NV-BS.0024268

Jennifer Lehr, CCIM
+1 702 782 9385
jennifer.lehr@colliers.com
License # NV-BS.0143951

Colliers Las Vegas
6795 Agilysys Way, Suite 210
Las Vegas, NV 89113
www.colliers.com/lasvegas


±850 – ±6,440 SF Available | For Lease



Brickyard Shopping Center

355 W. Mesquite Boulevard, Mesquite, NV 89027

Suite D80 – ±1,254 SF

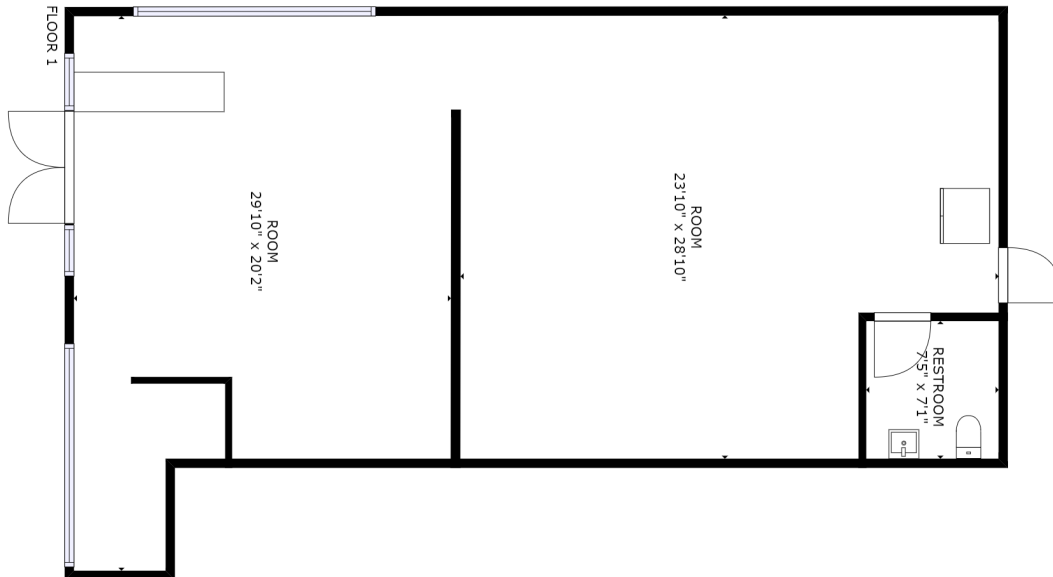

For illustration purposes only. Not to scale.



Al Twainy, CCIM
+1 702 400 2001
al.twainy@colliers.com
License # NV-BS.0024268

Jennifer Lehr, CCIM
+1 702 782 9385
jennifer.lehr@colliers.com
License # NV-BS.0143951

Colliers Las Vegas

6795 Agilysys Way, Suite 210
Las Vegas, NV 89113
www.colliers.com/lasvegas


±850 – ±6,440 SF Available | For Lease



Brickyard Shopping Center

355 W. Mesquite Boulevard, Mesquite, NV 89027

Suite E50 – ±6,440 SF

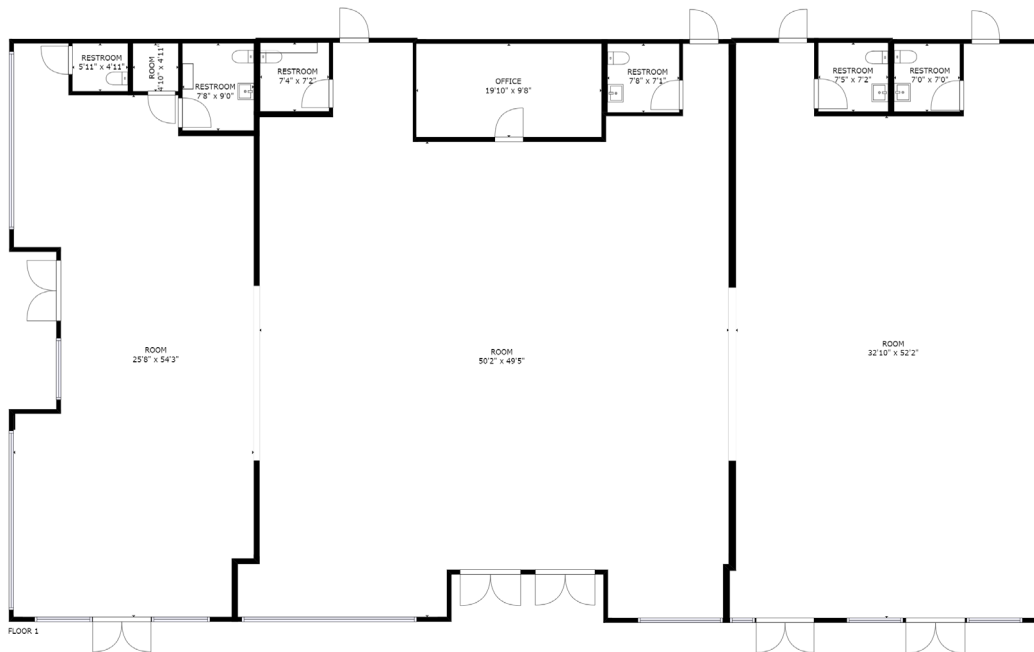

For illustration purposes only. Not to scale.



Al Twainy, CCIM
+1 702 400 2001
al.twainy@colliers.com
License # NV-BS.0024268

Jennifer Lehr, CCIM
+1 702 782 9385
jennifer.lehr@colliers.com
License # NV-BS.0143951

Colliers Las Vegas
6795 Agilysys Way, Suite 210
Las Vegas, NV 89113
www.colliers.com/lasvegas

±850 – ±6,440 SF Available | For Lease

Colliers

Brickyard Shopping Center

355 W. Mesquite Boulevard, Mesquite, NV 89027

Aerial Map 



Al Twainy, CCIM
+1 702 400 2001
al.twainy@colliers.com
License # NV-BS.0024268

Jennifer Lehr, CCIM
+1 702 782 9385
jennifer.lehr@colliers.com
License # NV-BS.0143951

Colliers Las Vegas
6795 Agilysys Way, Suite 210
Las Vegas, NV 89113
www.colliers.com/lasvegas