

11548 W THEO TRECKER WAY

BEAR
Commercial



FOR LEASE

11548 W THEO TRECKER WAY
WEST ALLIS, WI 53214

BEAR GROUP
REAL ESTATE

PROPERTY INFORMATION

FOR LEASE

SITE INFORMATION

Available:	24,223 SF
Lease Rate:	\$13.25/SF NNN
2023 Op Ex:	\$4.69/SF

PROPERTY HIGHLIGHTS

- Site is located 0.7 mi, 2 min from MKE Zoo Interchange and 1.7 mi, 3 min from I -41 on/off ramp @ I-94
- Site is located at the Zoo Interchange only 23 min from the General Mitchell Airport.



2 | 11548 Theo Trecker Way

PROPERTY HIGHLIGHTS

SITE INFORMATION


■ Building Size:	51,292 SF
■ Site Size:	4.17+/-AC
■ Year Built:	1989

■ Parking:	271 spaces on site
■ Zoning:	M1
■ Tax Key:	414-9992-017




DEMOGRAPHIC SNAPSHOT

	1 MILE	3 MILE	5 MILE
POPULATION	9,306	93,361	269,950
HOUSEHOLDS	4,216	41,423	117,070
AVERAGE HI	\$76,891	\$85,987	\$86,124

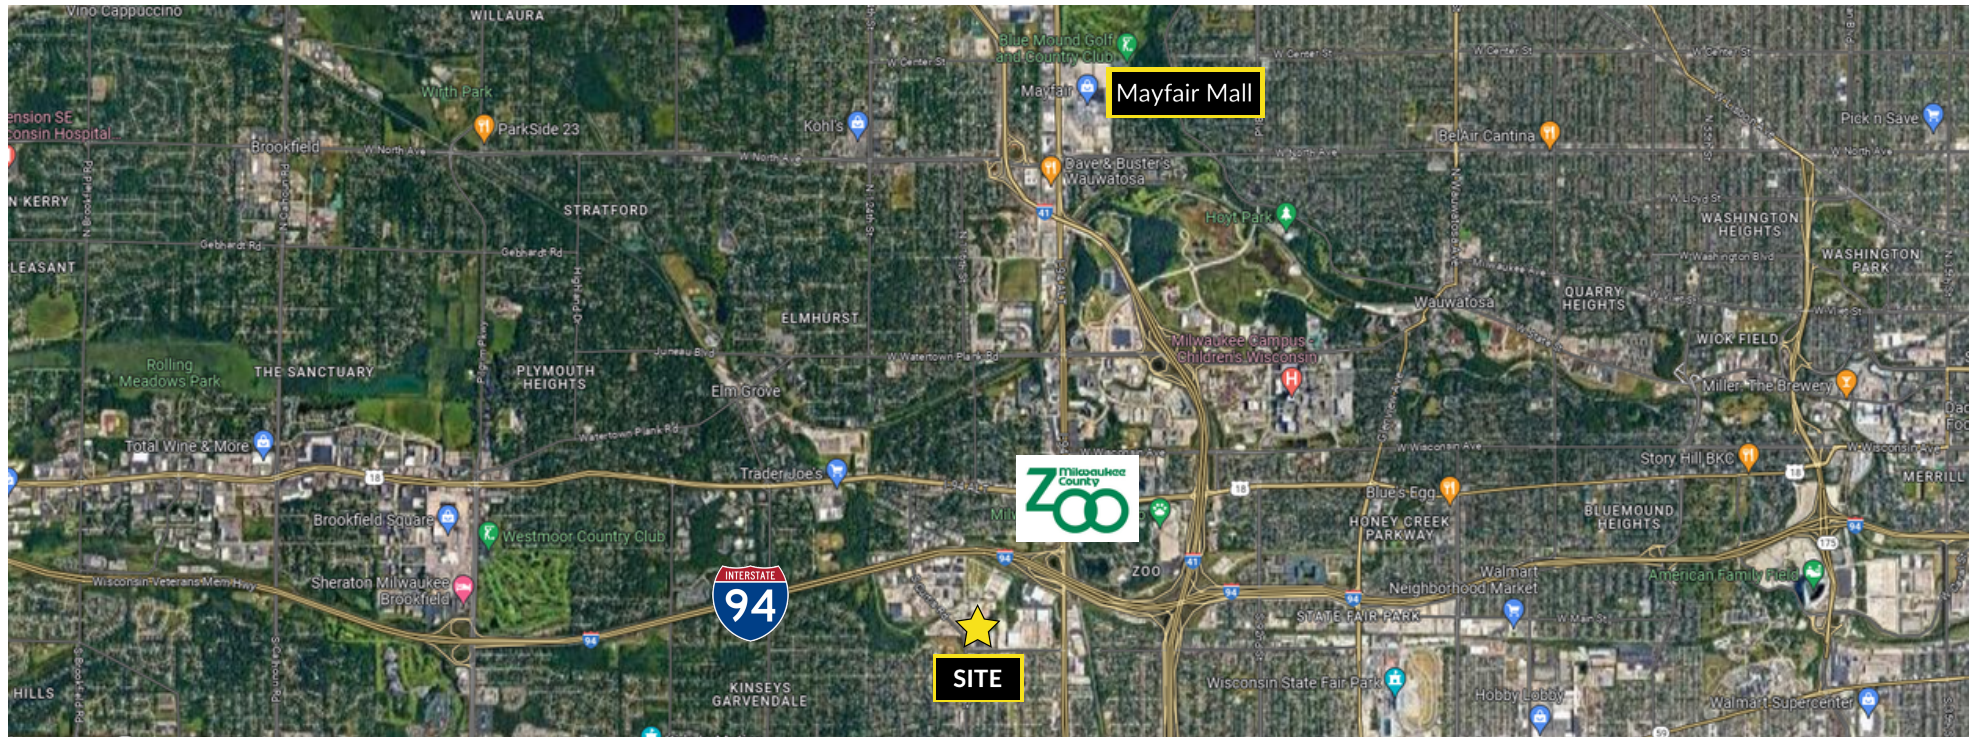


4 | 11548 Theo Trecker Way

PARCEL OUTLINE

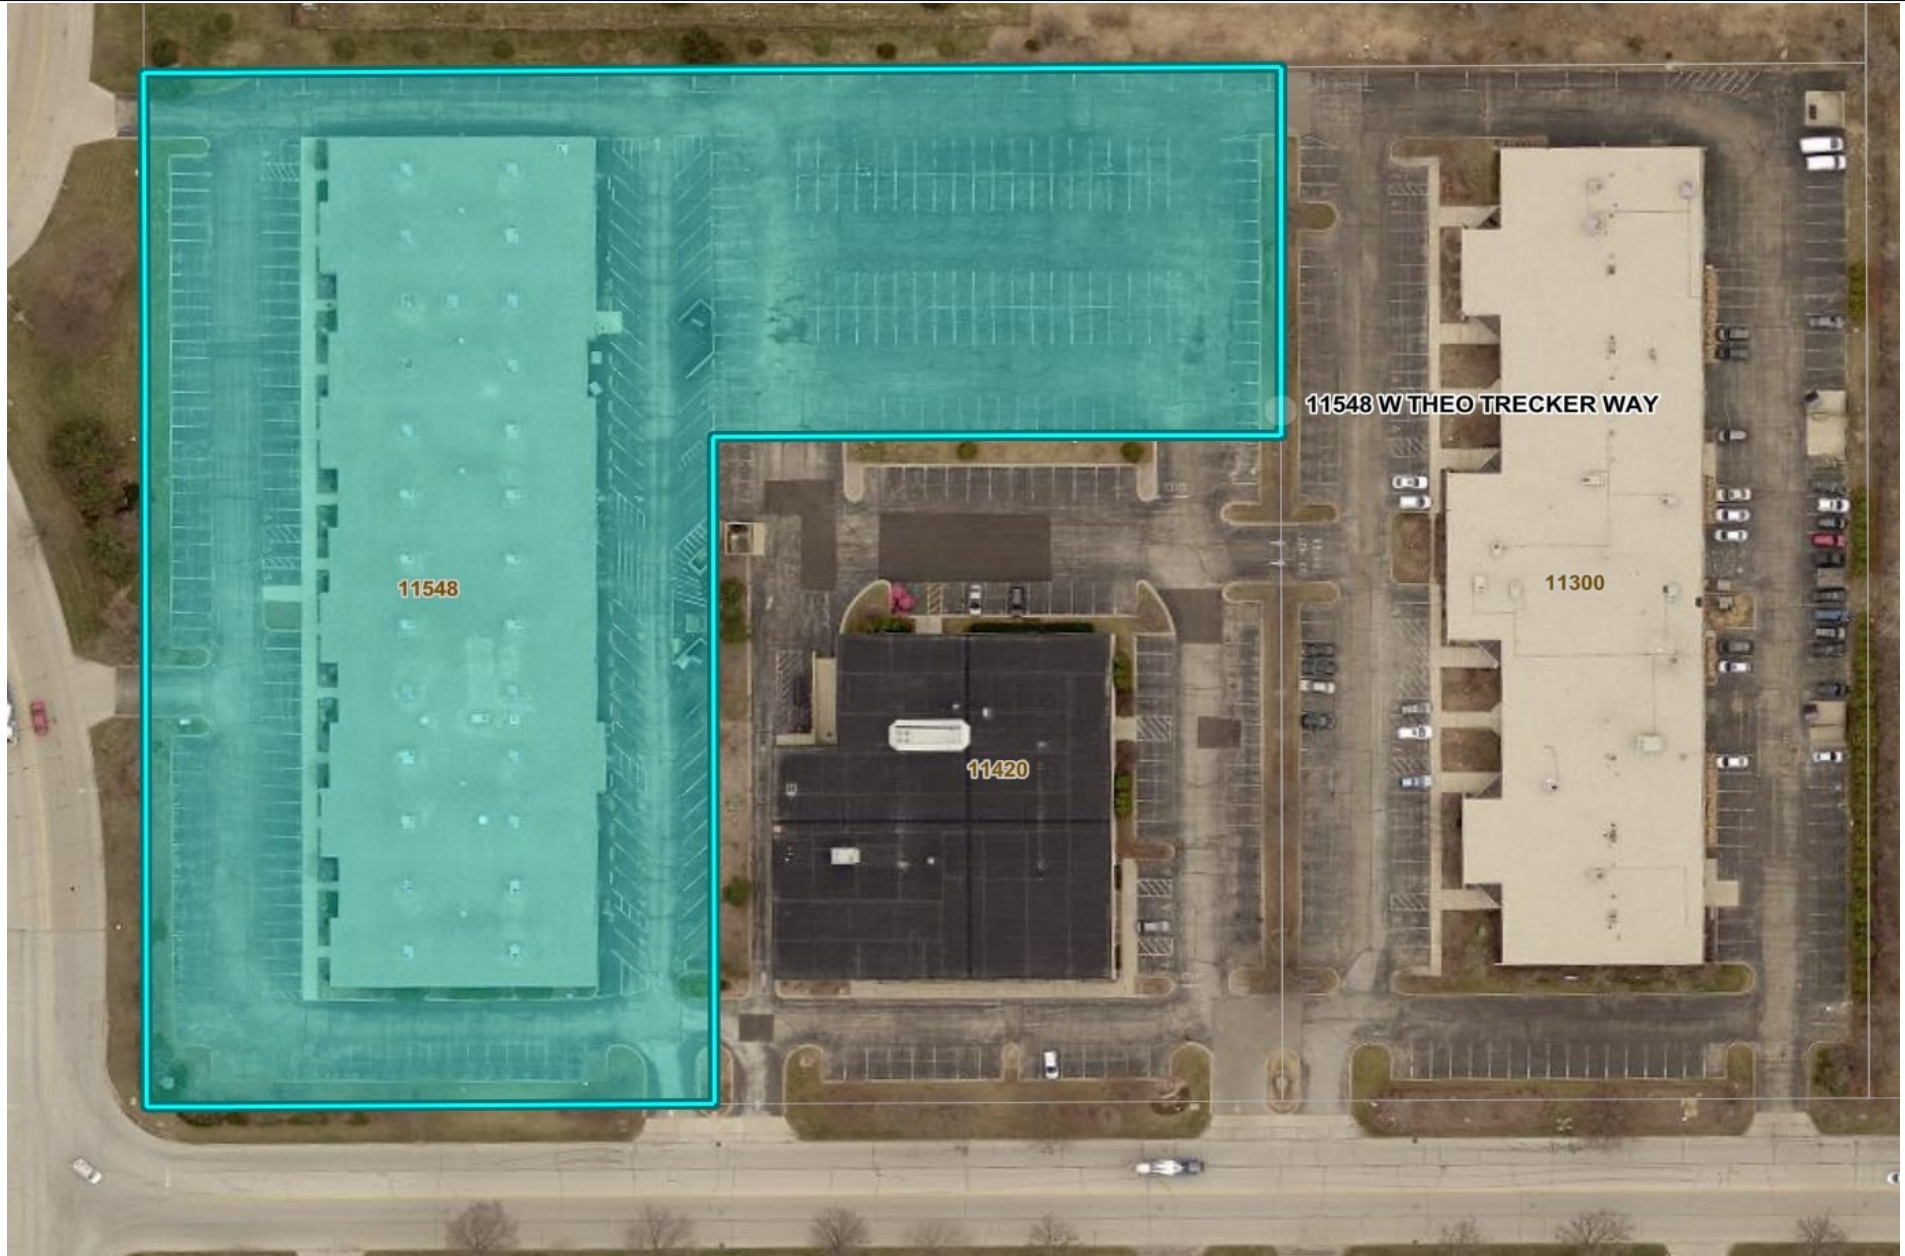

FLOOR PLAN

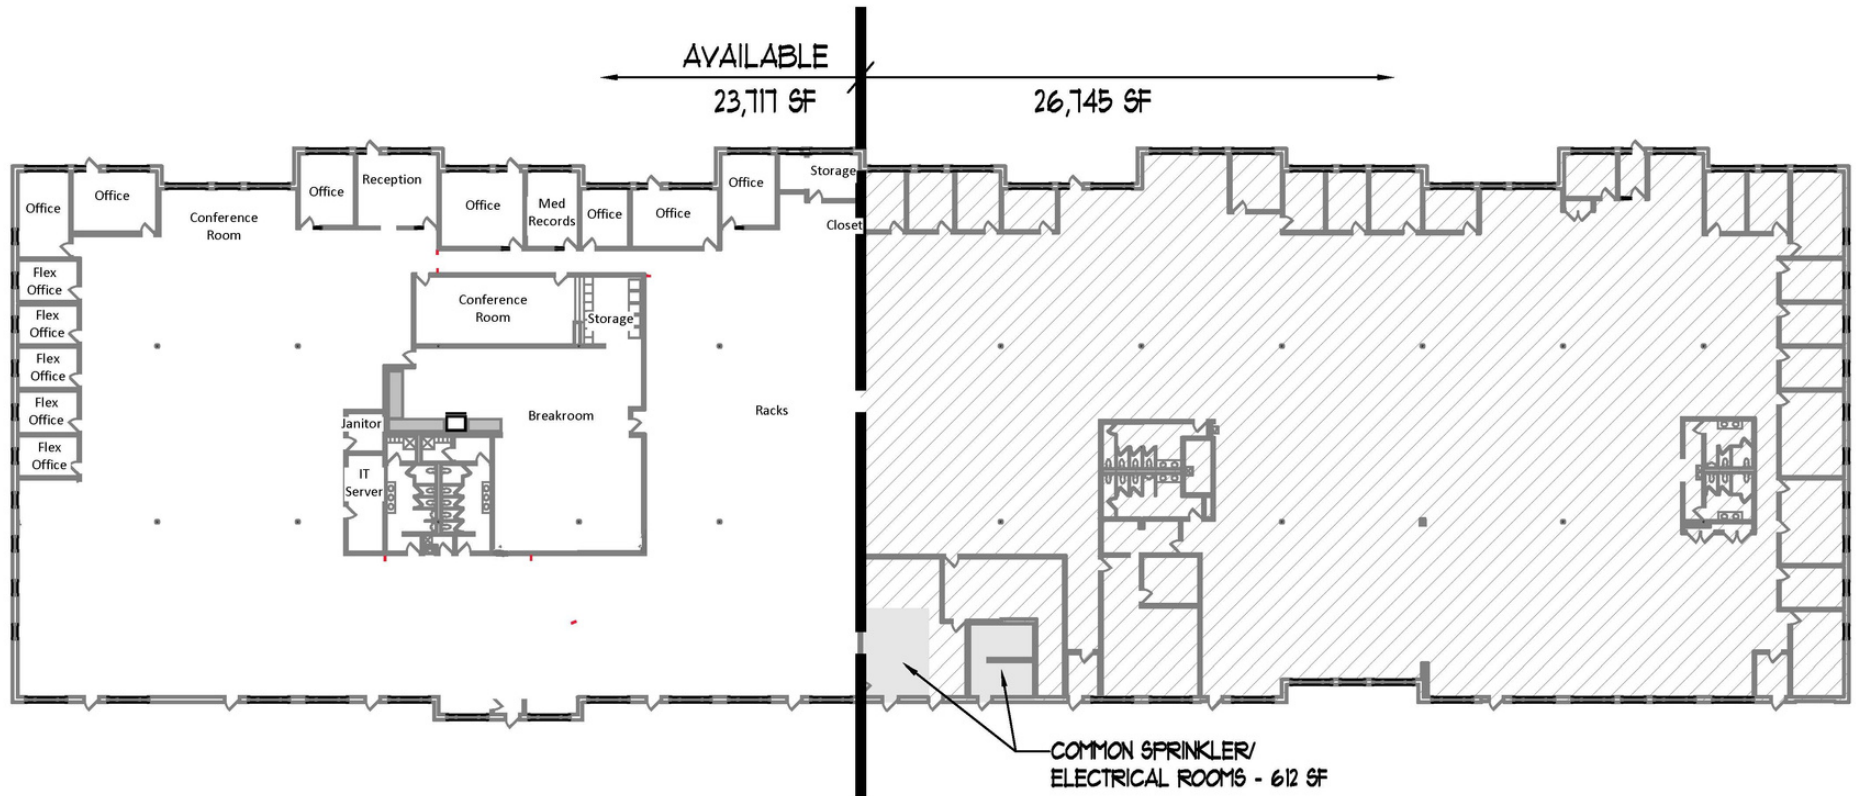

0 20' 40' 80'



SCALE: 1" = 40'-0"

CONTACT

KARL MCKILLIP

262-842-0479

kem@BearCommercial.com

BearDevelopment.com



STATE OF WISCONSIN BROKER DISCLOSURE



WISCONSIN LAW REQUIRES ALL REAL ESTATE LICENSEES TO GIVE THE FOLLOWING INFORMATION ABOUT BROKERAGE SERVICES TO PROSPECTIVE CUSTOMERS.

Prior to negotiating on your behalf the Broker must provide you the following disclosure statement:

BROKER DISCLOSURE TO CUSTOMERS: You are the customer of the broker. The broker is either an agent of another party in the transaction or a subagent of another broker who is the agent of another party in the transaction. The broker, or a salesperson acting on the behalf of the broker, may provide brokerage services to you. Whenever the broker is providing brokerage services to you, the broker owes you, the customer the following duties:

- The duty to prove brokerage services to you fairly and honestly.
- The duty to exercise reasonable skill and care in providing brokerage services to you.
- The duty to provide you with accurate information about market conditions within a reasonable time if you request it, unless disclosure of the information is prohibited by law.
- The duty to disclose to you in writing certain material adverse facts about a property, unless disclosure of the information is prohibited by law (see "Definition of Material Adverse Facts" below).
- The duty to protect your confidentiality. Unless the law requires it, the broker will not disclose your confidential information to other parties.
- The duty to safeguard trust funds and other property the broker holds.
- The duty, when negotiating, to present contract proposals in an objective and unbiased manner and disclose the advantages and disadvantages of the proposals.

Please review this information carefully. A broker or salesperson can answer your questions about brokerage services, but if you need legal advice, tax advice, or a professional home inspection, contact an attorney, tax advisor, or home inspector.

This disclosure is required by section 452.135 of the Wisconsin Statutes and is for information only. It is a plain language summary of a broker's duties to a customer under section 452.133(l) of the Wisconsin Statutes.

CONFIDENTIALITY NOTICE TO CUSTOMERS: Broker will keep confidential any information given to the broker in confidence, or any information obtained by broker that he or she knows a reasonable person would want to be kept confidential by law, or authorize the broker to disclose particular information. A broker shall continue to keep the information confidential after broker is no longer providing services to you. The following information is required to be disclosed by law:

1. Material adverse facts, as defined in section 452.01 (5g) of Wisconsin statutes (see "definition of material adverse facts" below).
2. Any facts known by the broker that contradict any information included in a written inspection report on the property or real estate that is the subject of the transaction. To ensure that the broker is aware of what specific information below. At a later time, you may also provide the broker with other information that you consider to be confidential.

CONFIDENTIAL INFORMATION: _____

NON-CONFIDENTIAL INFORMATION (The following information may be disclosed by Broker): _____

_____ (Insert information you authorize to broker to disclose such as financial qualification information)

CONSENT TO TELEPHONE SOLICITATION: I/We agree that the Broker and any affiliated settlement service providers (for example, a mortgage company or title company) may call our/my home or cell phone numbers regarding issues, goods and services related to the real estate transaction until I/we withdraw this consent in writing. List Home/Cell Numbers: _____

SEX OFFENDER REGISTRY: Notice: You may obtain information about the sex offender registry and persons registered with the registry by contacting the Wisconsin Department of Corrections on the internet at <http://offender.doc.state.wi.us/public/> or by phone at (608)240-5830.

DEFINITION OF MATERIAL ADVERSE FACTS: A material adverse fact is defined in Wis. Stat. 452.01 (5g) as an adverse fact that a party indicates is of such significance, or that is generally recognized by a competent licensee as being of such significance to a reasonable party, that it affects or would affect the party's decision to enter into a contract or agreement concerning a transaction or affects or would affect the party's decision about the terms of such a contract or agreement. As a condition or occurrence that a competent licensee generally recognizes will significantly adversely affect the value of the property, significantly reduce the structural integrity of improvements to real estate, or present significant health risk to occupants of the property, or information that indicates that a party to a transaction is not able to or does not intend to meet his or her obligations under a contract or agreement made concerning the transaction. No representation is made as to the legal validity of any provision on any specific transaction.