

FOR LEASE

2120 S 7th Street | Phoenix, AZ 85034

NEW OFFICE & MECHANICAL EQUIPMENT



±8,400 SF Freestanding Showroom/Warehouse Building on ±0.55 Acres

CBRE

PROPERTY DETAILS

- ▶ Freestanding Showroom/Warehouse Building For Sale
 - » ±8,400 SF on ±0.55 Acres
 - » New Office/showroom built out with new A/C unit and duct work
 - » Drop-down ceiling (12'8")
- ▶ Two new grade-level loading doors
- ▶ Truckwell loading
- ▶ Evap cooled warehouse
- ▶ Clear Height: ±13'5" - ±15'8"
- ▶ Power: 200 Amps 120/240v Single Phase
- ▶ Immediate access to I-17 Freeway via 7th St & less than ±2 miles to I-10 Freeway
- ▶ ±10 minutes to Phoenix Sky Harbor
- ▶ Frontage on 7th Street
- ▶ Lease Rate: \$1.20/PSF NNN



Frontage on
7th St





Immediate Freeway
Access



Grade & Truckwell
Loading

FOR LEASE


CBRE

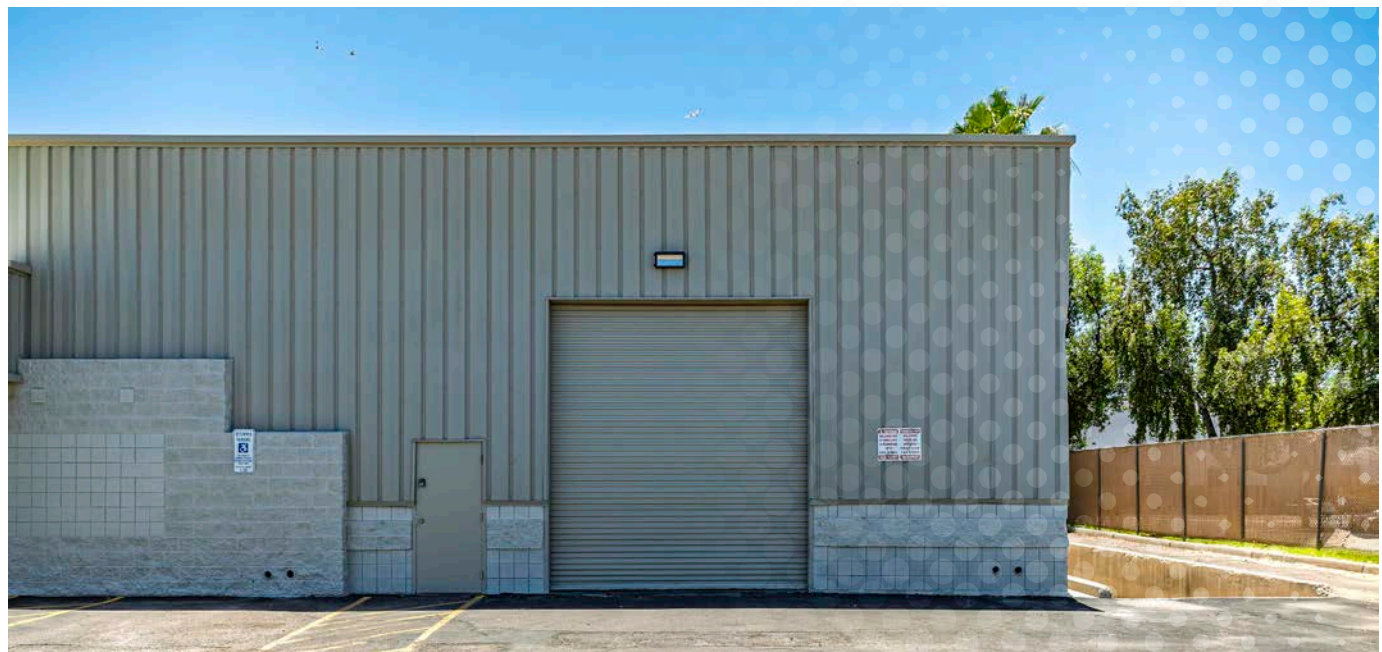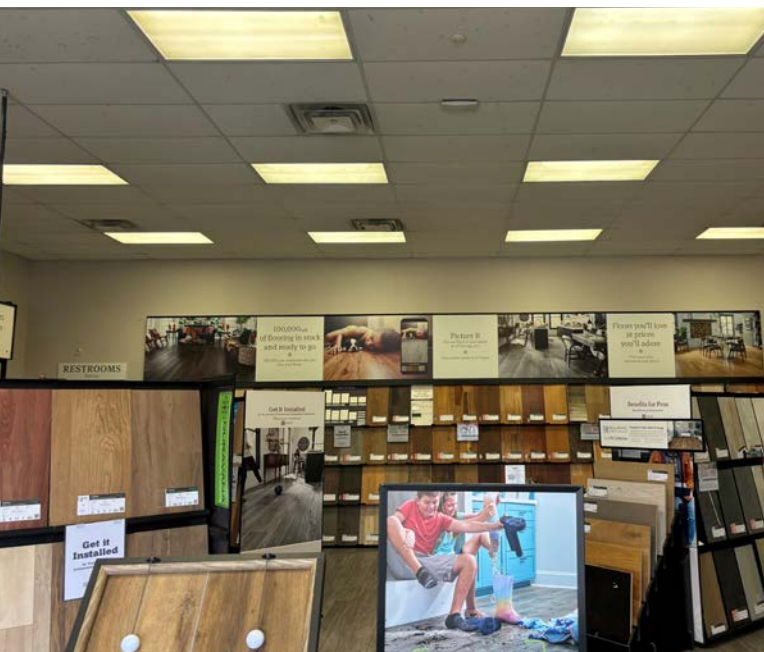

FOR LEASE | 2120 S 7th St | Phoenix, AZ 85034

CBRE

FLOOR PLAN

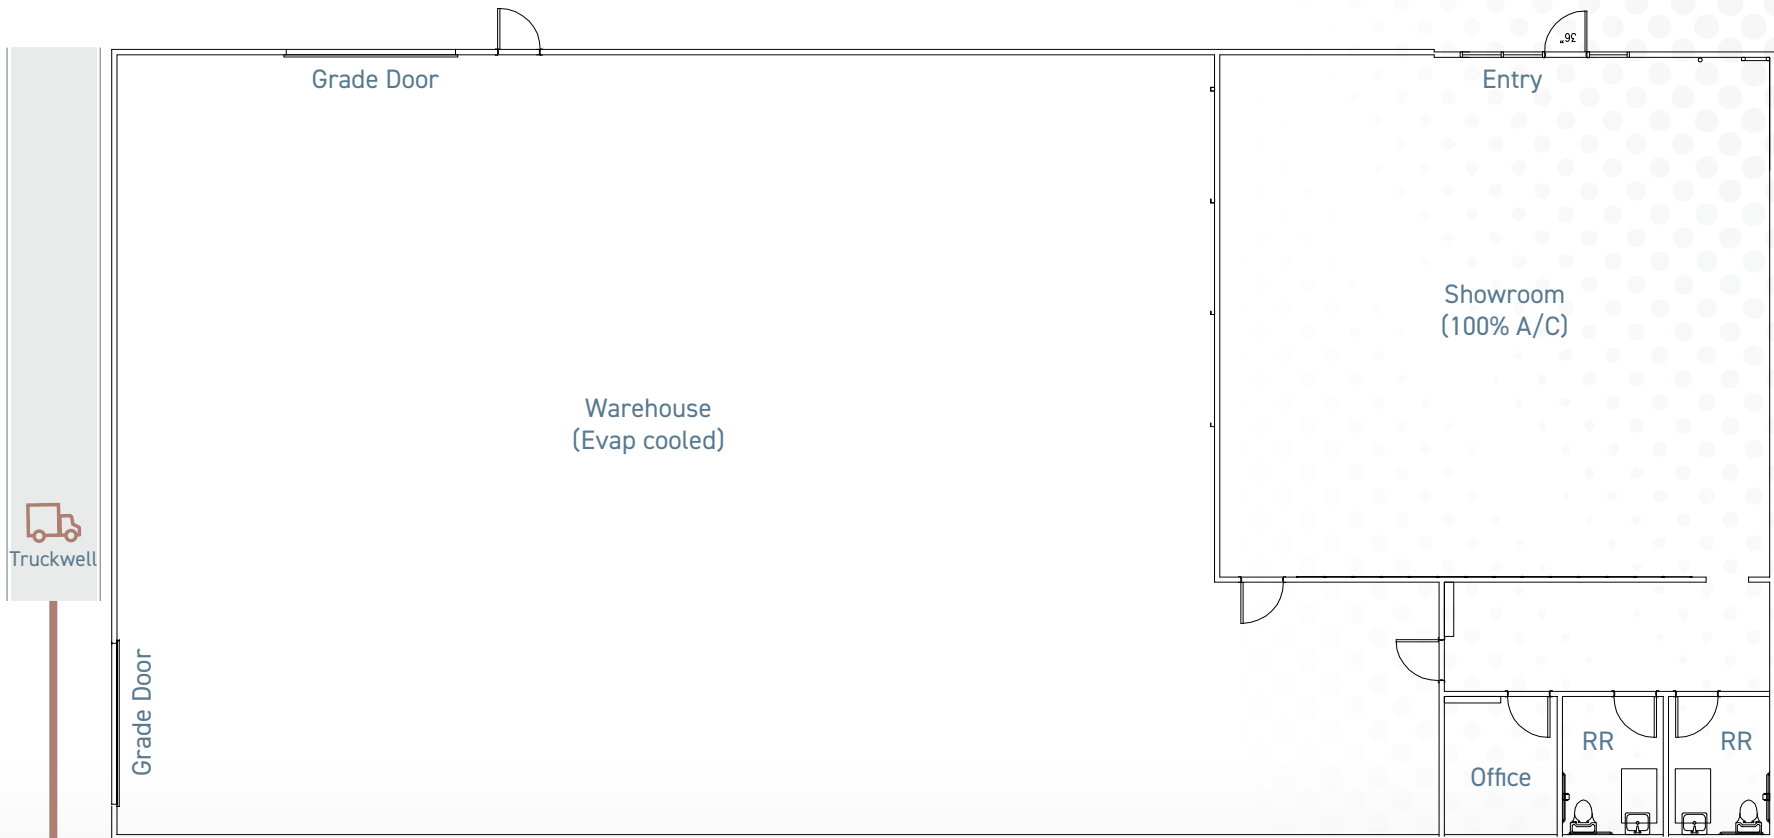

±8,400 SF
Freestanding Showroom/Warehouse
Two (2) grade doors (new)
One (1) truckwell
One office, two restrooms



NOT TO SCALE

AERIAL OVERVIEW | NEIGHBORING TENANTS

aramark **BAY** LOGISTICS
 SARGON **W** WAYMO
 Denali MetalWorks **RIR**
FERGUSON WATERWORKS

±10 minutes to Phx. Sky Harbor

2120
 S 7TH ST

Immediate access to I-17

amazon **PILOT** FREIGHT SERVICES
DHL SouthernCarson
LJ USA **W** western window systems

APS BioGroup **VIKING** SupplyNet
GREENCRAFT *Worries for Your Lifestyle*
Rose PAVING LLC **ufs**
SEALCO IRON MOUNTAIN®
WHITE CAP **PHILLIPS** Engineered to Perform

PRIMO **PROLOGIS**®
HQ **NEFCO**
SOUTHWEST FASTENER *SERVICE SETS US APART* **WHEEL PROS**
MarLam Industries

CED **MIDSTATE** MECHANICAL
FASTENAL **RLC** LABS
UGHES
USAirconditioning **Intrepid Coatings**



FOR LEASE | 2120 S 7th St | Phoenix, AZ 85034



FOR LEASE

2120 S 7th St

Phoenix, AZ 85034

CONTACT US

Serena Wedlich, SIOR

+1 602 735 5633

serena.wedlich@cbre.com

Jaden Scarpone

+1 623 853 6247

jaden.scarpone@cbre.com

© 2026 CBRE, Inc. All rights reserved. This information has been obtained from sources believed reliable, but has not been verified for accuracy or completeness. You should conduct a careful, independent investigation of the property and verify all information. Any reliance on this information is solely at your own risk. CBRE and the CBRE logo are service marks of CBRE, Inc. All other marks displayed on this document are the property of their respective owners, and the use of such logos does not imply any affiliation with or endorsement of CBRE. Photos herein are the property of their respective owners. Use of these images without the express written consent of the owner is prohibited.

