


PA STATE ROUTE 873

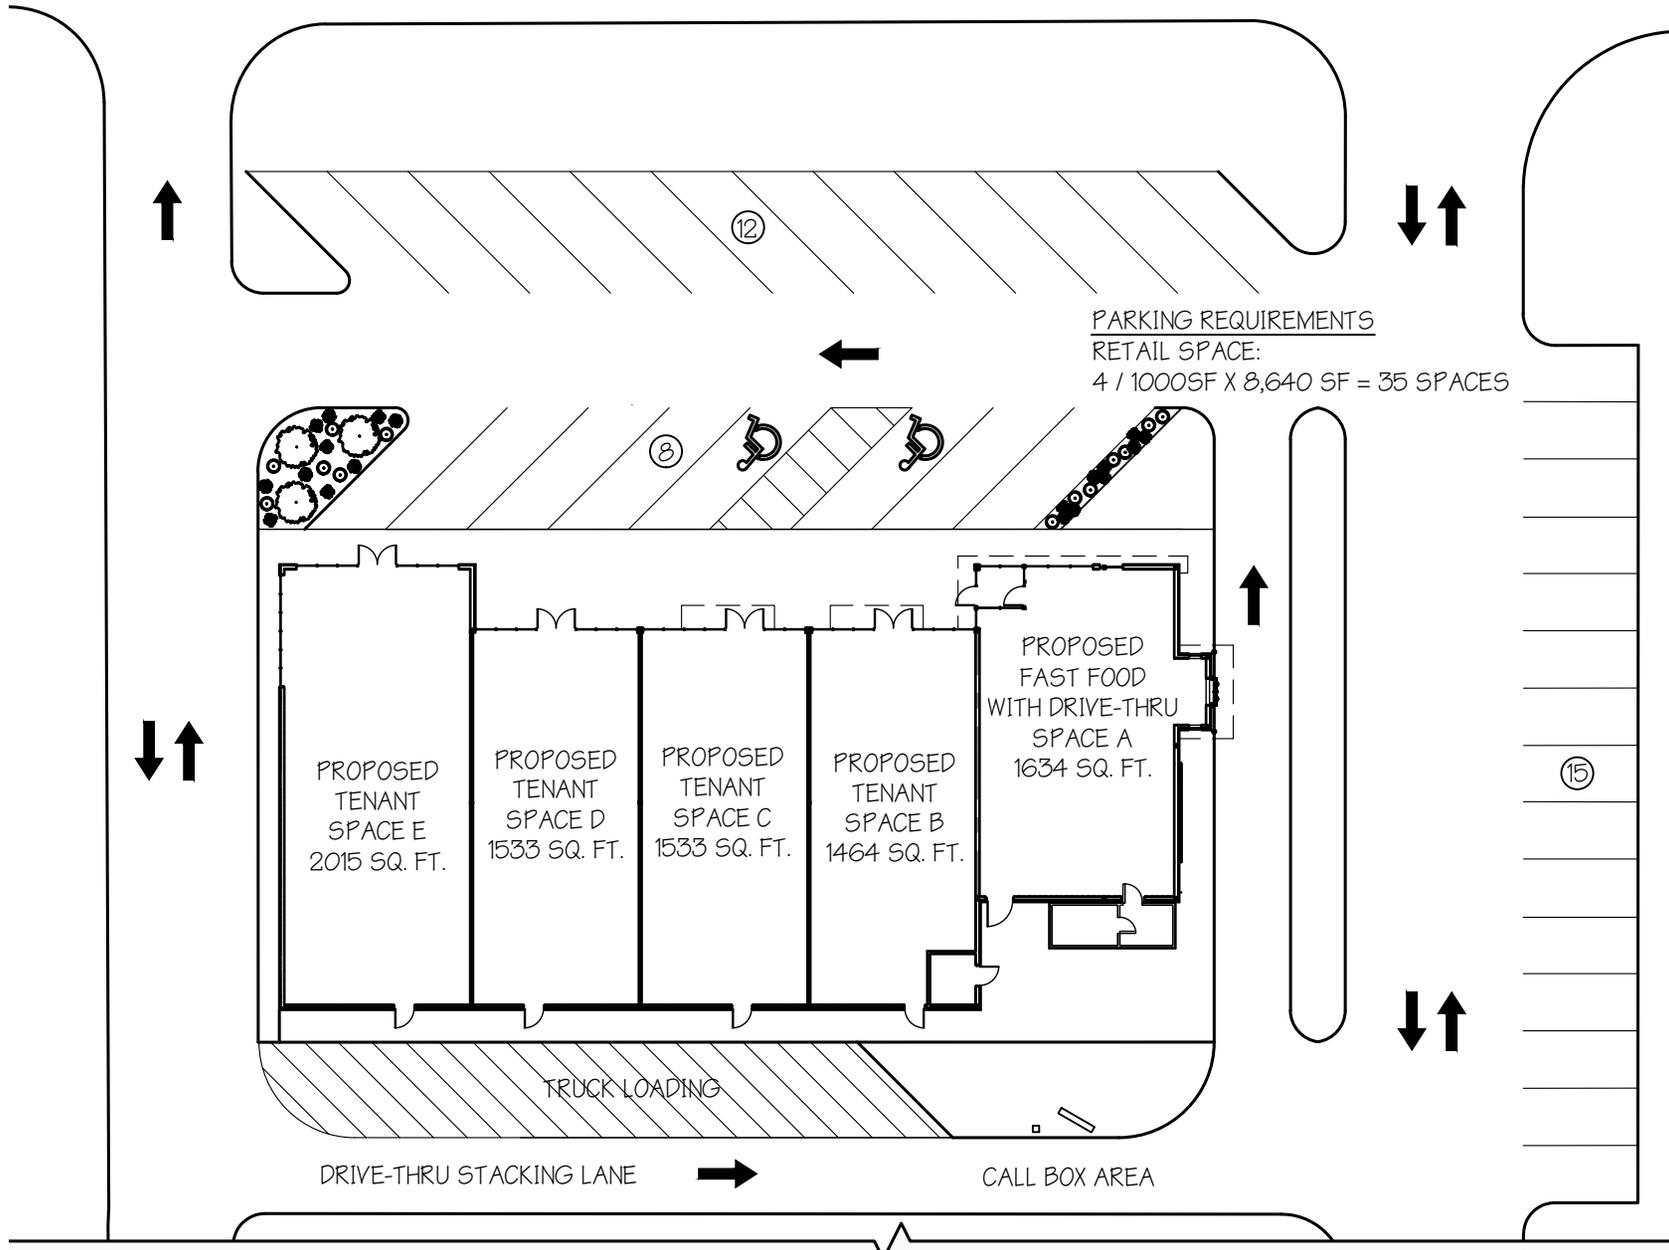

SITE PLAN WITH PARKING LAYOUT

Puchyr Strip Center

8123 PA Route 873, Slatington, PA 18080

W2A ARCHITECTS

609 Hamilton Street Suite 200

Allentown, PA 18101

(610) 437-4450

www.w2a-architects.com

