




① VIEW FROM RELLA BLVRD
EXTERIOR RENDERING 1



② VIEW FROM RELLA BLVRD NEAR N AIRMONT CROSSING
EXTERIOR RENDERING 2

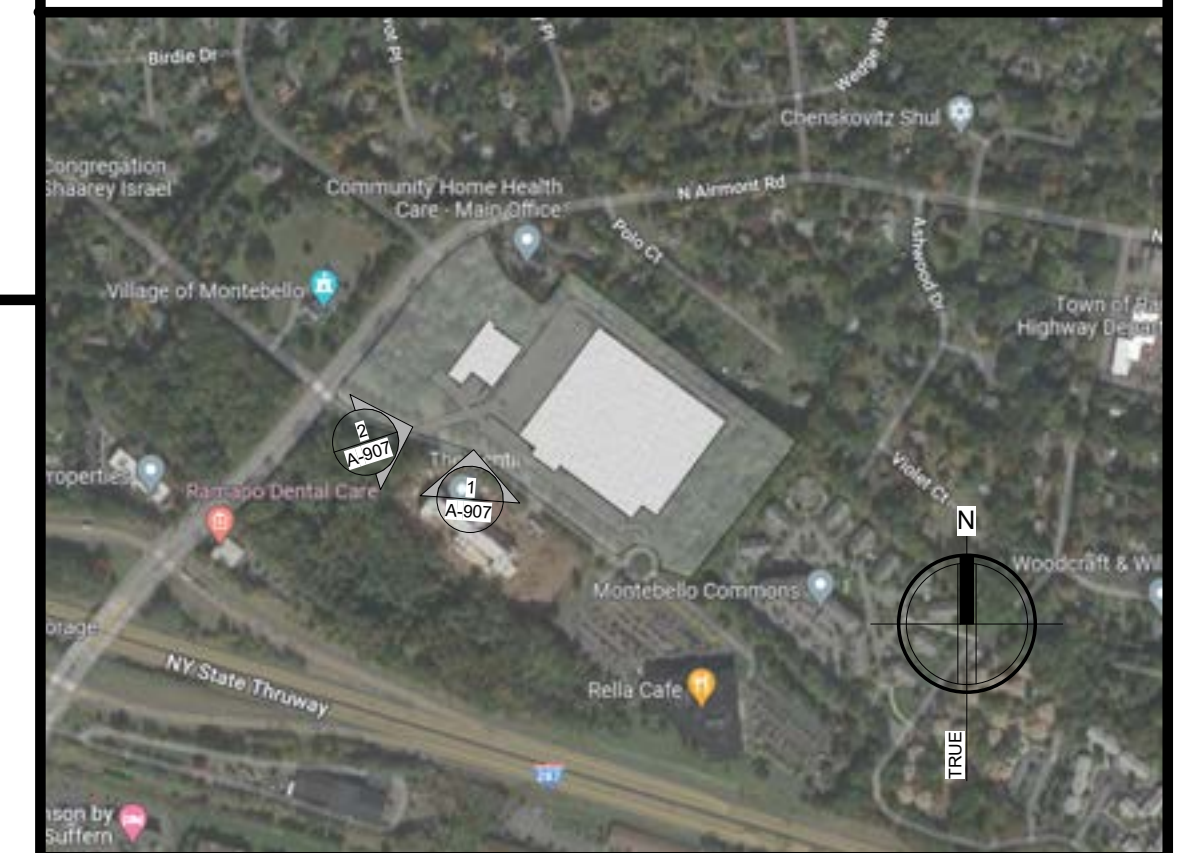

PROJECT

NORTH

KEY PLAN

AREA OF CONSTRUCTION

PLANNING BOARD SUBMISSION

REVISIONS:

NUM.	DATE	DESCRIPTION

<p>ANDERSON DESIGN GROUP</p>	<p>ARCHITECTURE</p> <p>PLANNING</p> <p>INTERIORS</p>
	<p>25 WALKILL AVE MONTGOMERY NY 12549 O. 845.294.2724</p> <p>WWW.ADGARCHITECT.COM CONTACT@ADGARCHITECT.COM</p>

Project: **RELLA BOULEVARD WAREHOUSE**
Village of Montebello, Rockland County, New York

Drawing Name:
EXTERIOR RENDERINGS

Drawn: IDEA Scale: As Noted Project: 21112 Date: 03/16/22

Drawing Number:
A-907