


**SCHEDULE 1 TO WORKLETTER**

**SPACE PLAN**

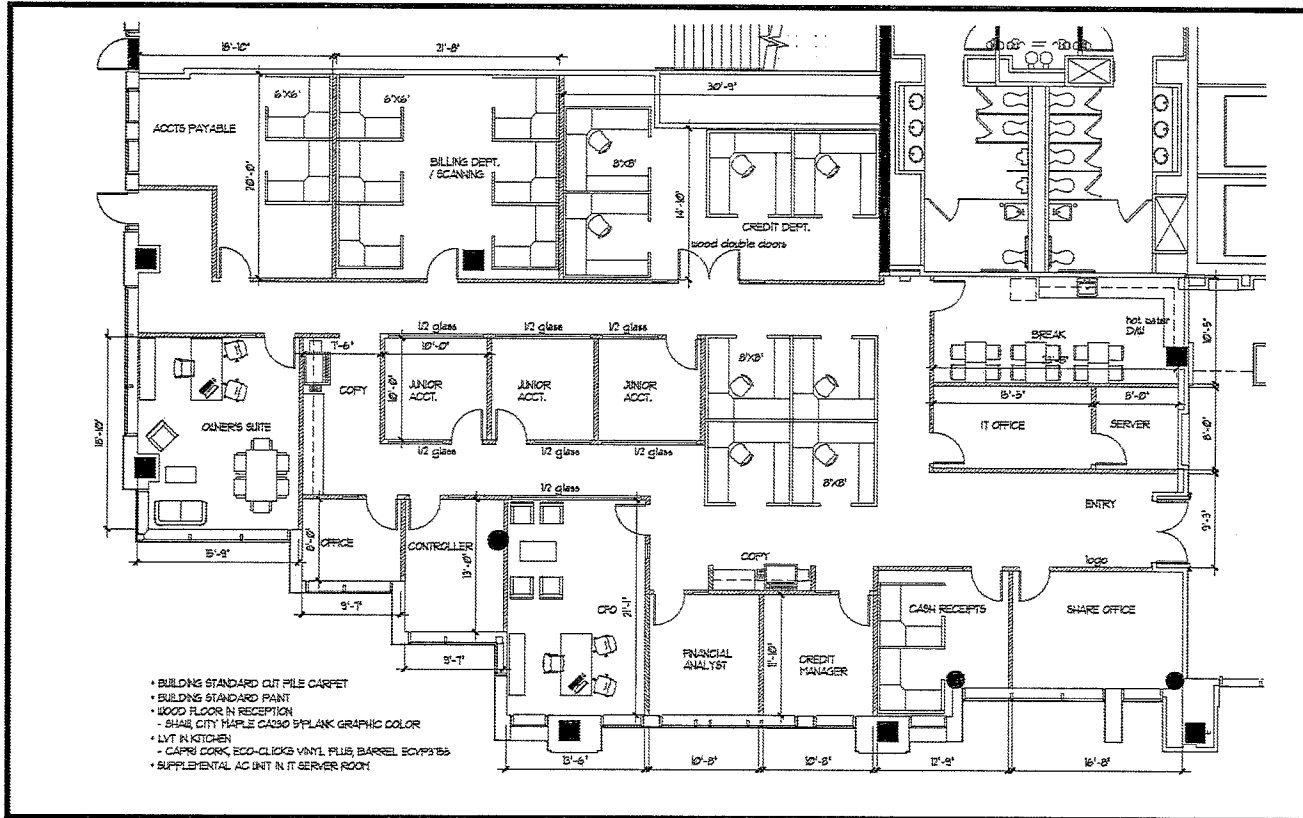

- BUILDING STANDARD CUT PILE CARPET
- BUILDING STANDARD PAINT
- WOOD FLOOR IN RECEPTION
- SHARE CITY MAPLE CASO 9/16" PLANK GRAPHIC COLOR
- LVT PLACKTONE
- CAPRI CORK ECO-CLICKS VINYL PLUS BARREL 60492/85
- SUPPLEMENTAL AC UNIT IN IT SERVER ROOM

D-7



**TRIESCHMANN DUMALA**  
 architectural group  
 6451 EAST ROGERS CIRCLE | SUITE 9 | BOCA RATON | FL 33487  
 P: 561.981.8000 AA26002244 F: 561.981.8916 AA26002252  
 WWW.TDARCHGROUP.COM

**ROYAL PALM 1**  
 SUITE 180  
 SPACE PLAN  
 NOTE: SPACE NEEDS TO BE REVERIFIED DUE TO SITE CONDITIONS  
 NOTE: FURNITURE FOR ILLUSTRATION PURPOSES ONLY  
 NOTE: ROOM SIZES ARE APPROXIMATE  
 SCALE: NTS  
 DRAWN: TNC  
 4/29/16