



EXISTING FRONT AND MIDDLE BEDROOMS WITH CLOSETS

scale: 1/2"=1'

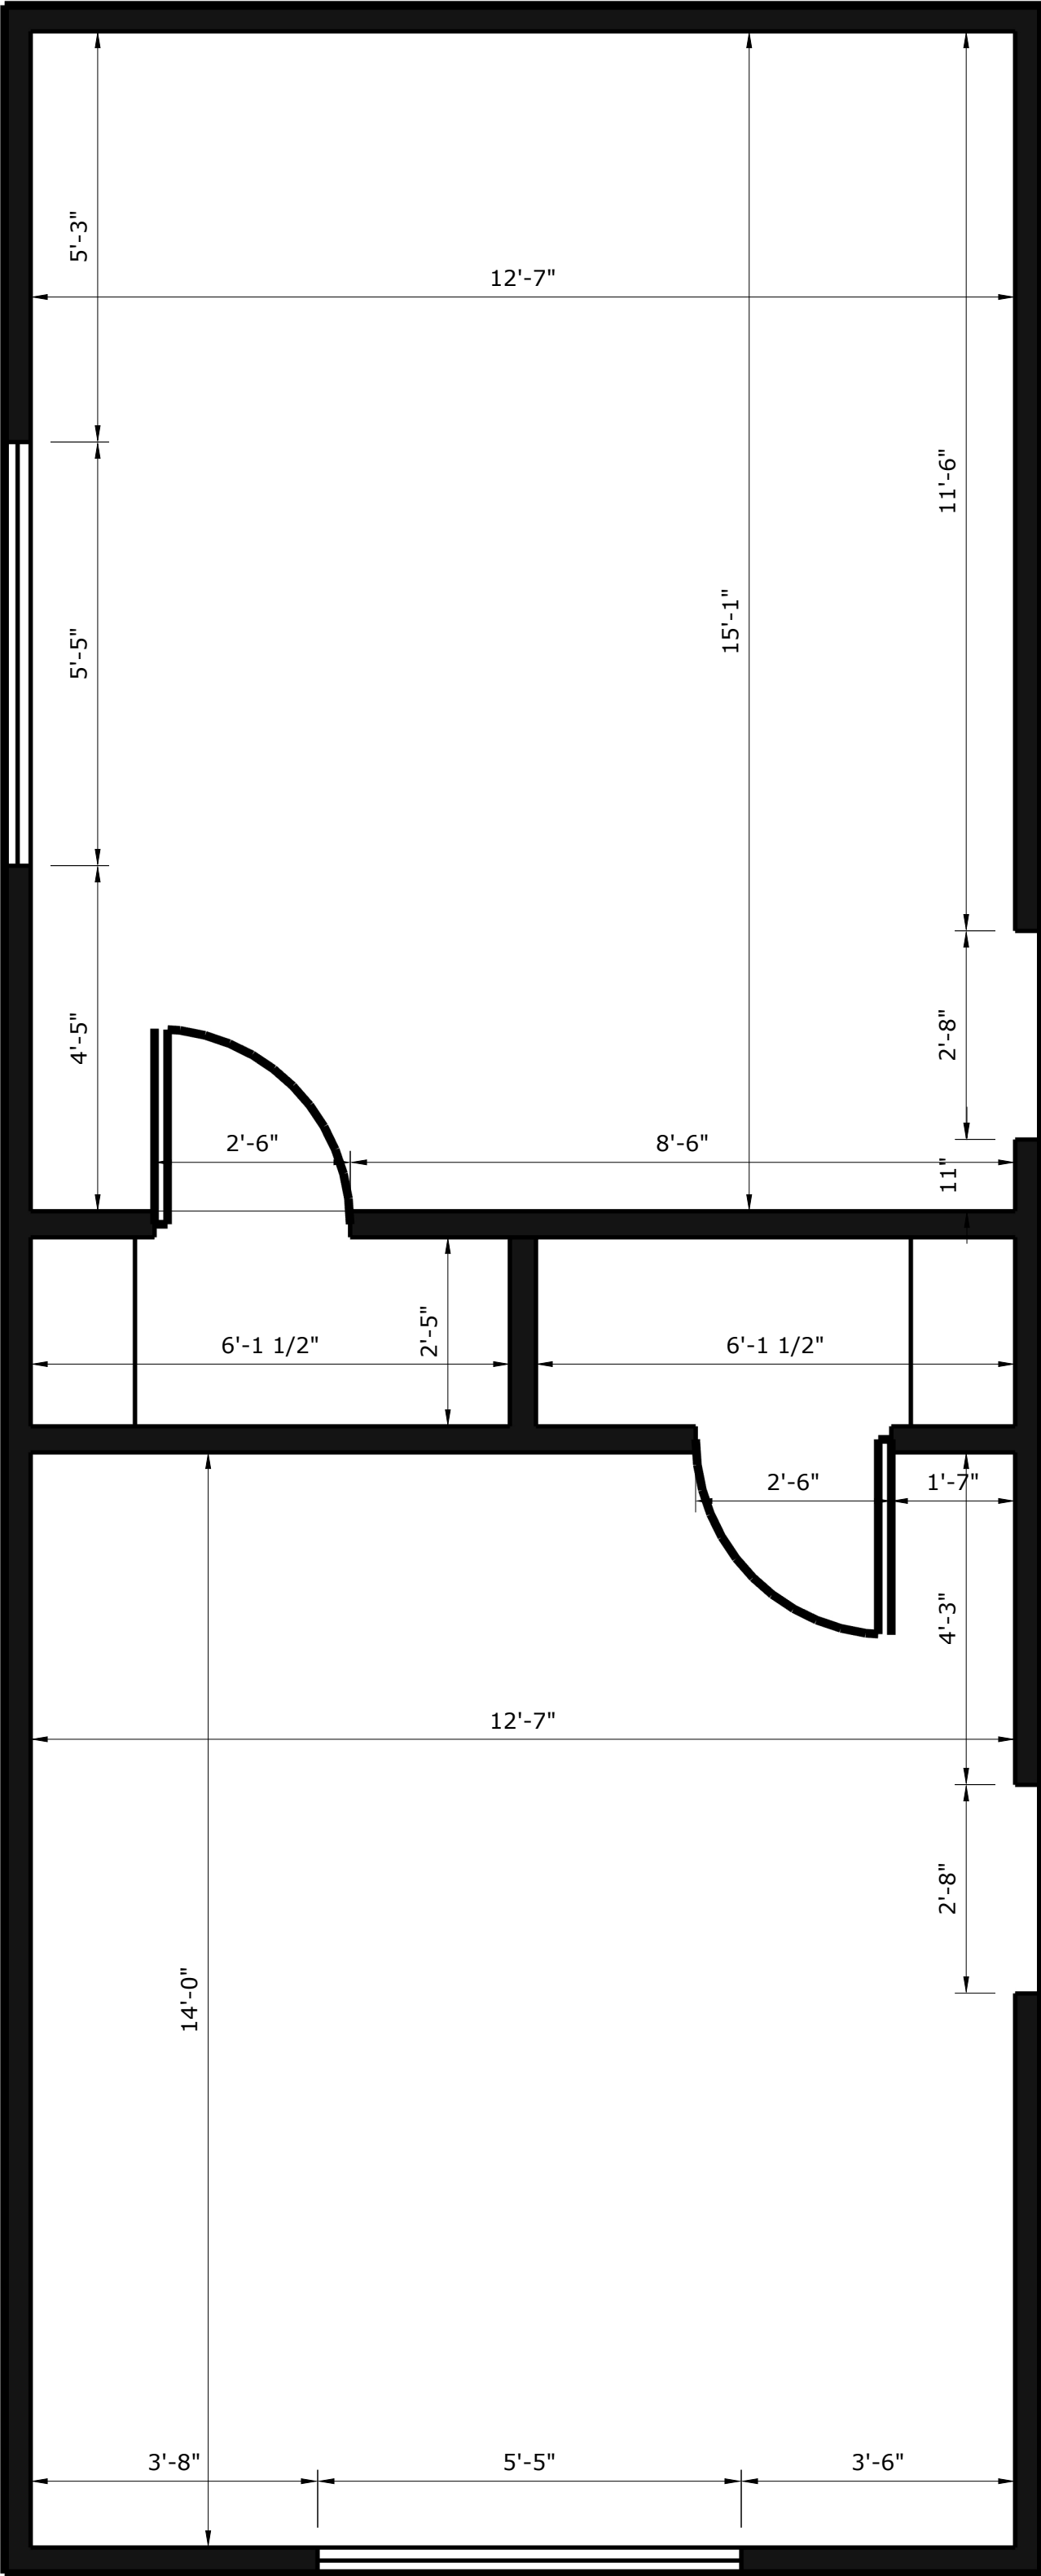

PROPOSED BATHROOM ADDITION REMOVING CLOSETS

scale: 1/2"=1'

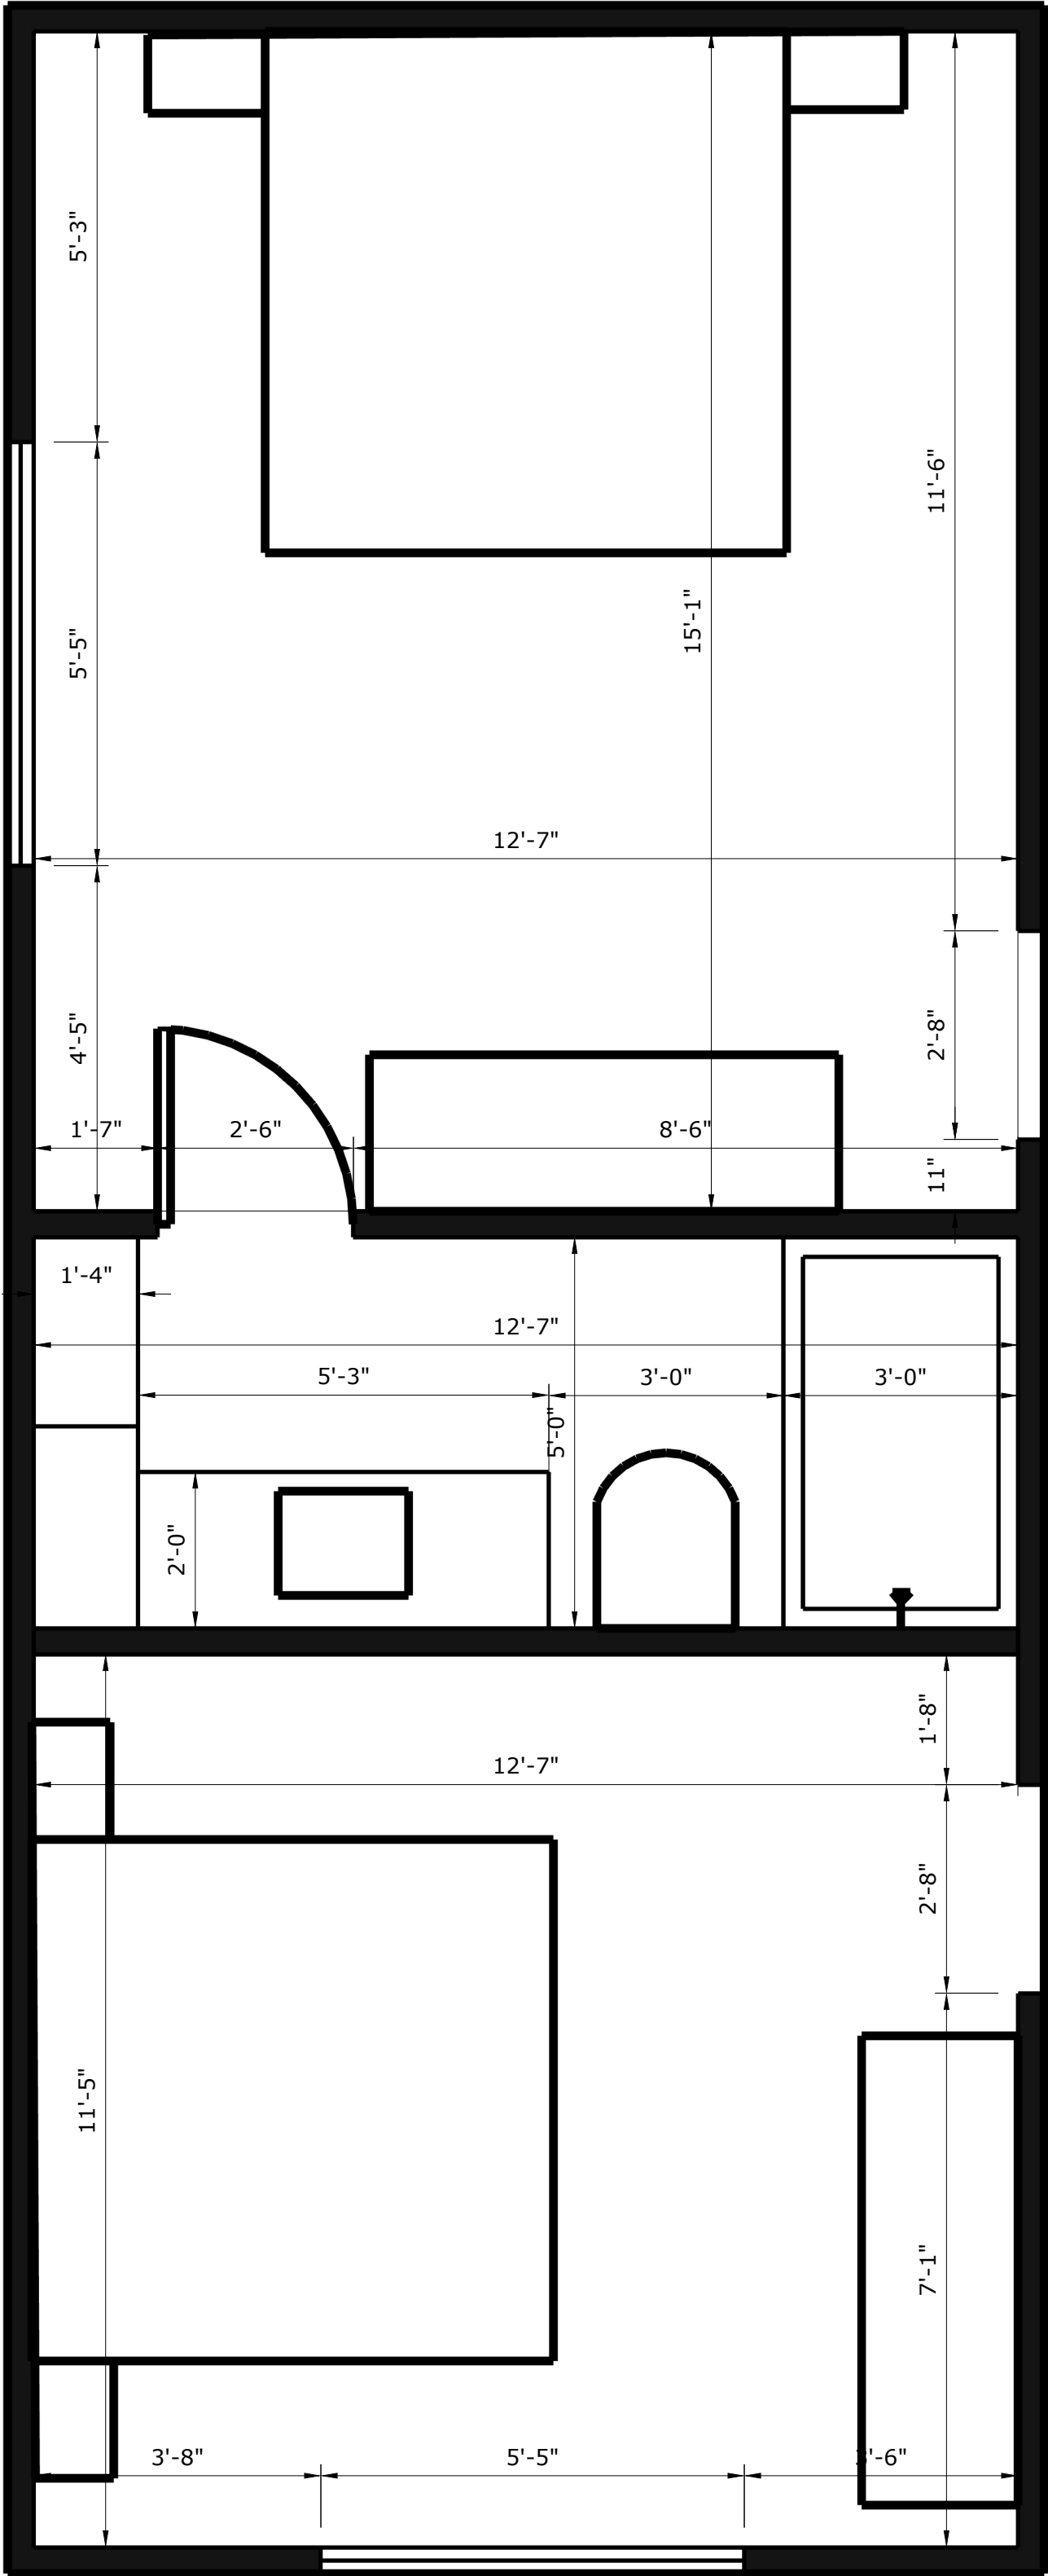

*CONCEPTUAL DRAWINGS ONLY, NOT FOR CONSTRUCTION
ALL MEASUREMENTS MUST BE VERIFIED ON-SITE FOR ANY TRADES

EXISTING FRONT
BEDROOMS WITH
NEW BATHROOM
CONCEPT FLOORPLAN

PROJECT:
THE STODDARD HOUSE
1ST ST.
NAPA, CA 94559

ISSUE
5-10-2025
DRAWN BY
B. ROWE

CLARK ROWE DESIGN
P.O. BOX 4050 YOUNTVILLE, CA 94599
E: MCLARKDESIGN@SBCGLOBAL.NET