



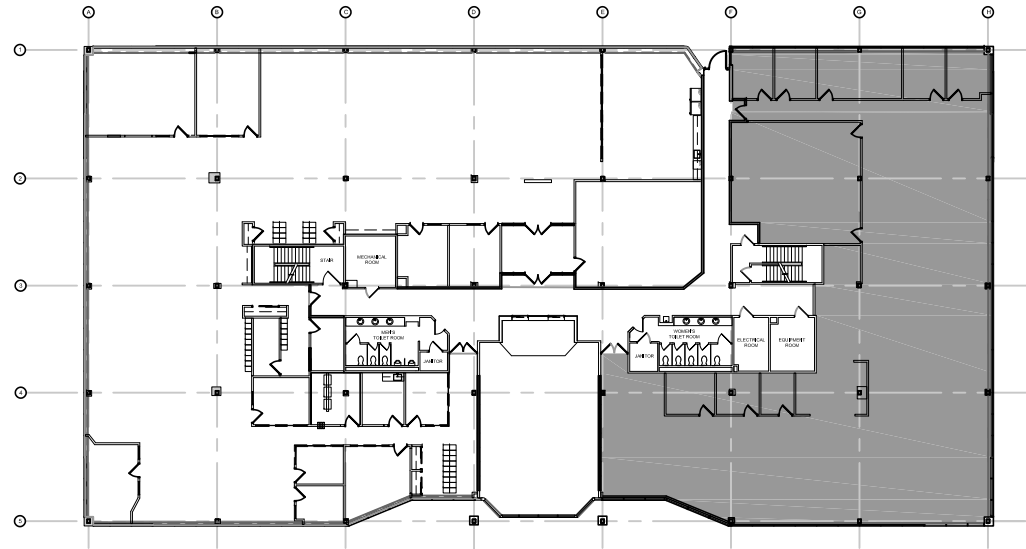

SECOND FLOOR KEY PLAN

SCALE: NOT TO SCALE

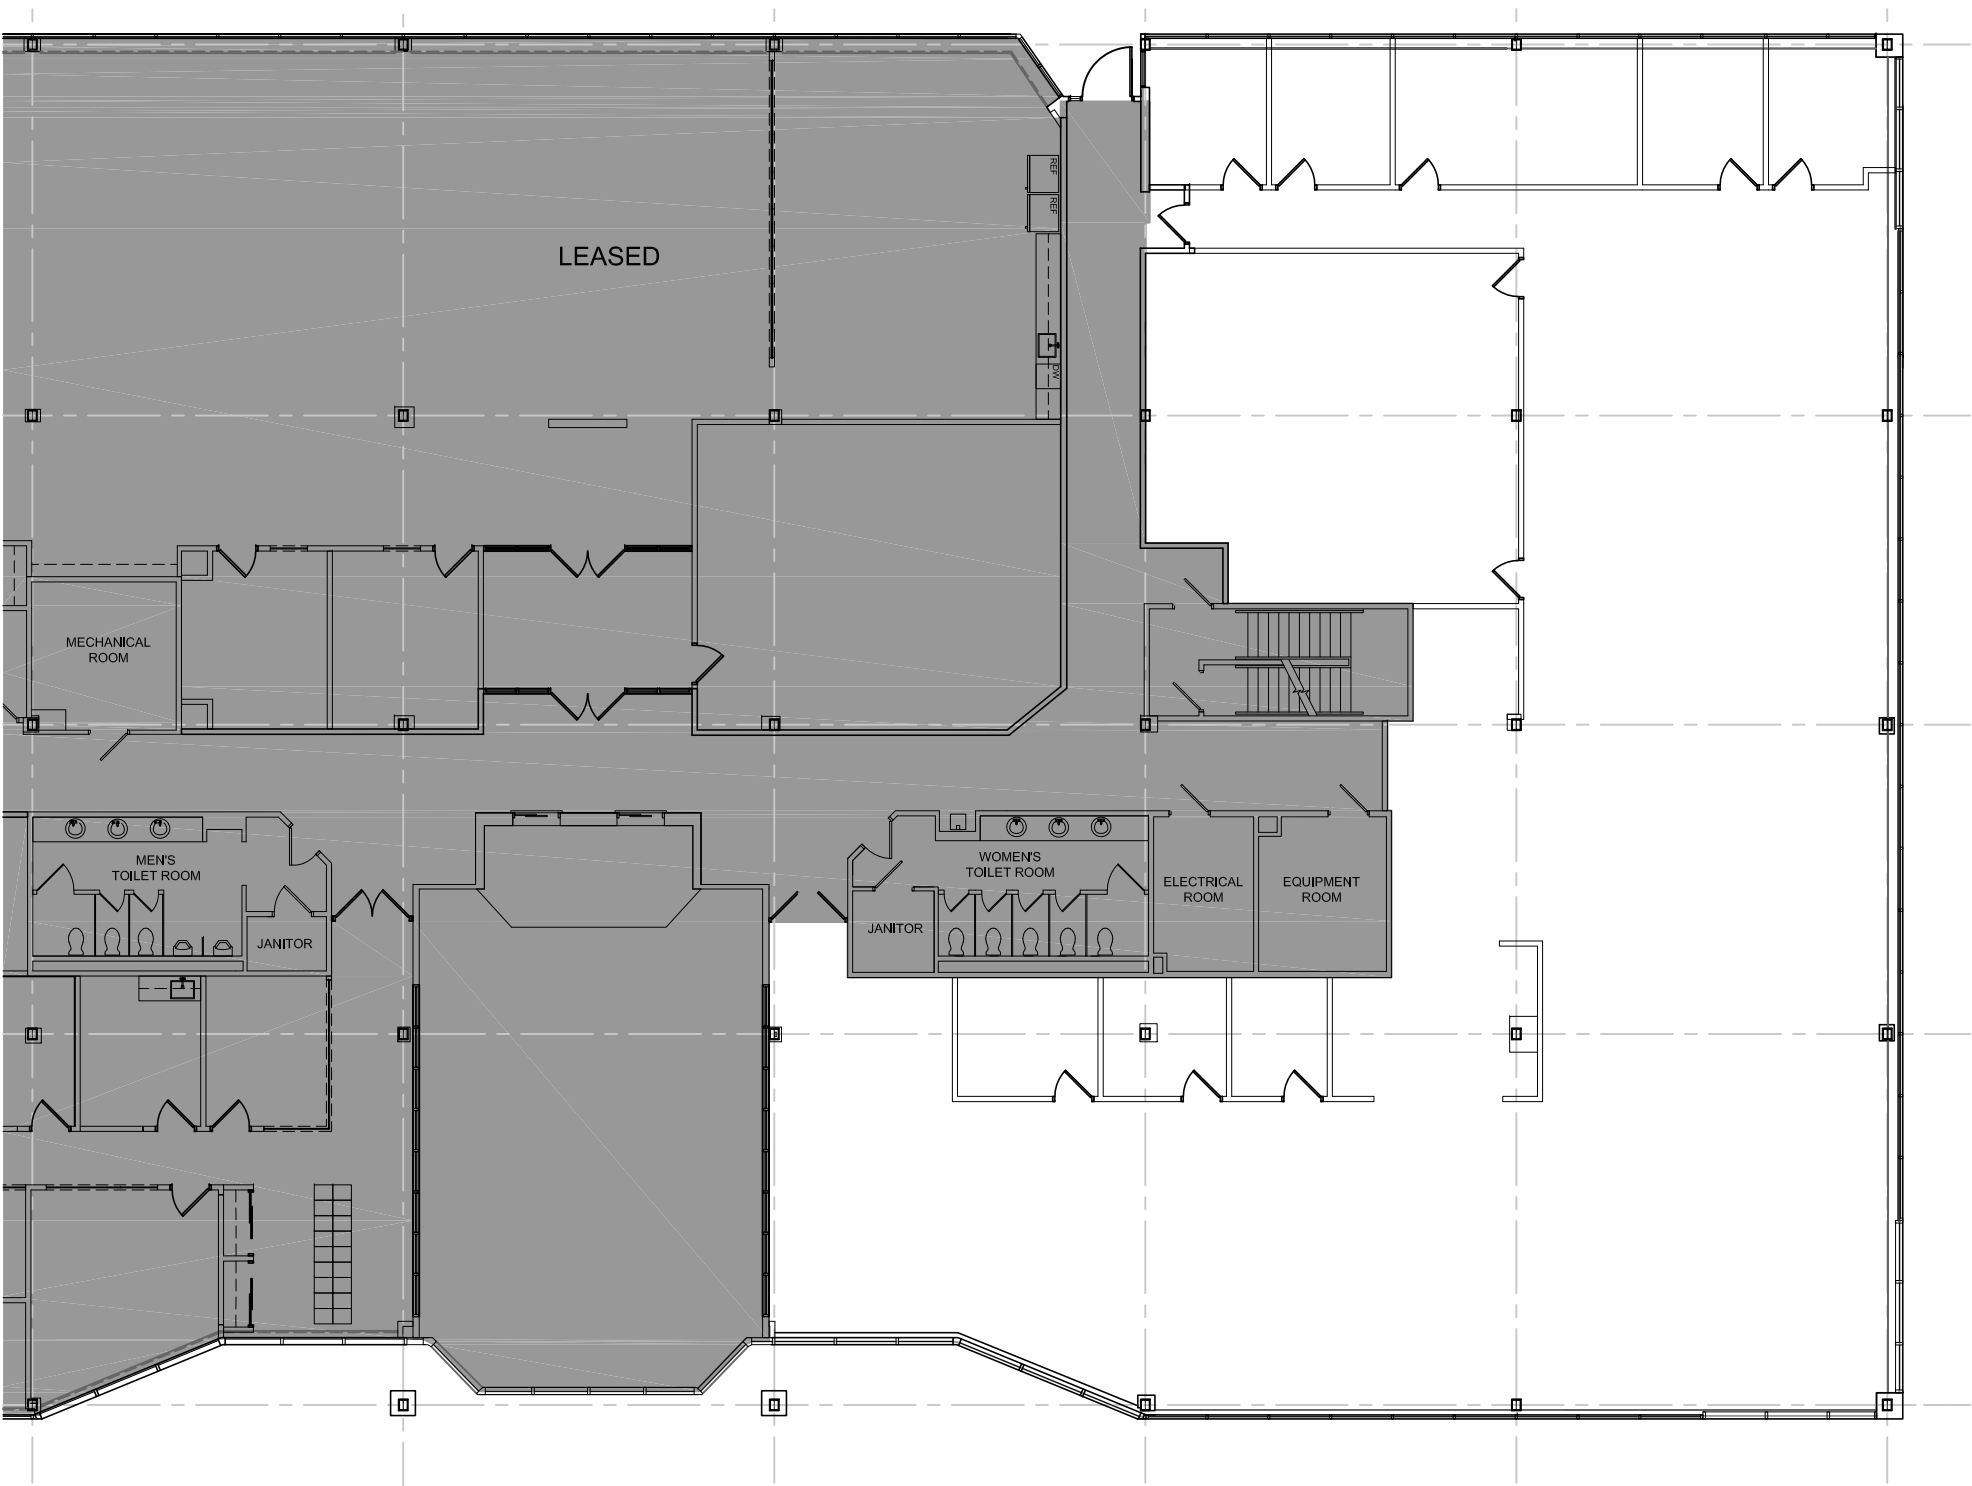

DRAWN BY: SMM
SCALE: NOT TO SCALE

DATE: 09.17.2021

EX01

625 W. RIDGE PIKE
BUILDING E, SECOND FLOOR
CONSHOHOCKEN, PA 19444

BAGLIVO ■ ASSOCIATES

ARCHITECTURE ■ INTERIORS ■ PLANNING

301 East Germantown Pike, Fourth Floor
East Norriton, PA 19401
P: 610.277.7107 F: 484.801.2608
www.baglivoassociates.com