

# 5995 Mayfair Rd., Green, OH



## Property Features

- Total Available: 128,308 SF +/- (Ability to subdivide)
- 4 Backup generators (1) 400kW (1) 500kW (2) 600kW
- Fully air conditioned
- Up to 28' Clear height
- Docks to Suit
- Drive-ins to Suit
- Ample Parking
- Immediate access to I-77 with freeway visibility
- 1/2 Mile from Akron-Canton Airport
- Located in the City of Green (Summit County)


**Austin Semarjian** 216.570.2270 | [asemarjian@icpllc.com](mailto:asemarjian@icpllc.com)

**Alysse LaMarca** 440.785.5575 | [alamarca@icpllc.com](mailto:alamarca@icpllc.com)






# Single Tenant Option Floor Plan

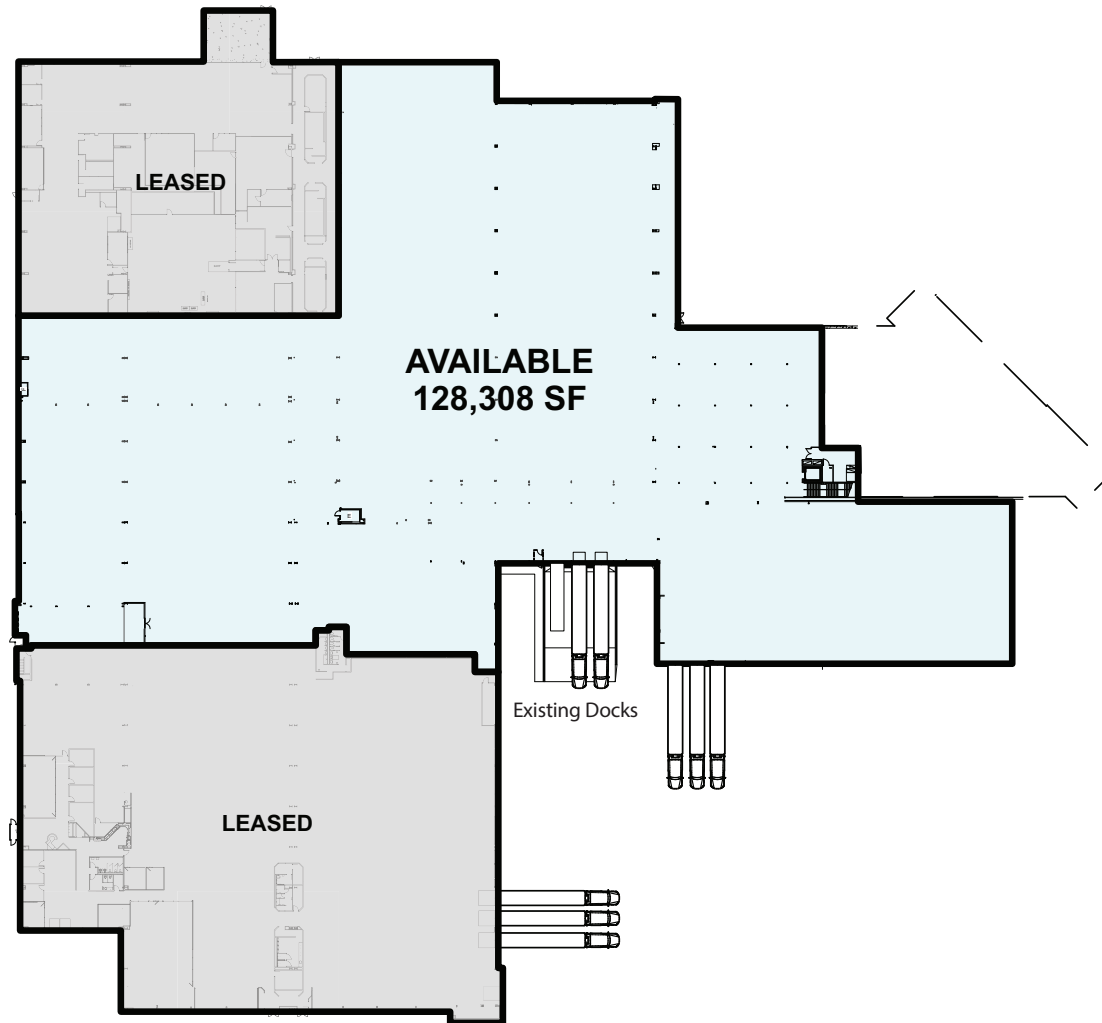

# Site Plan

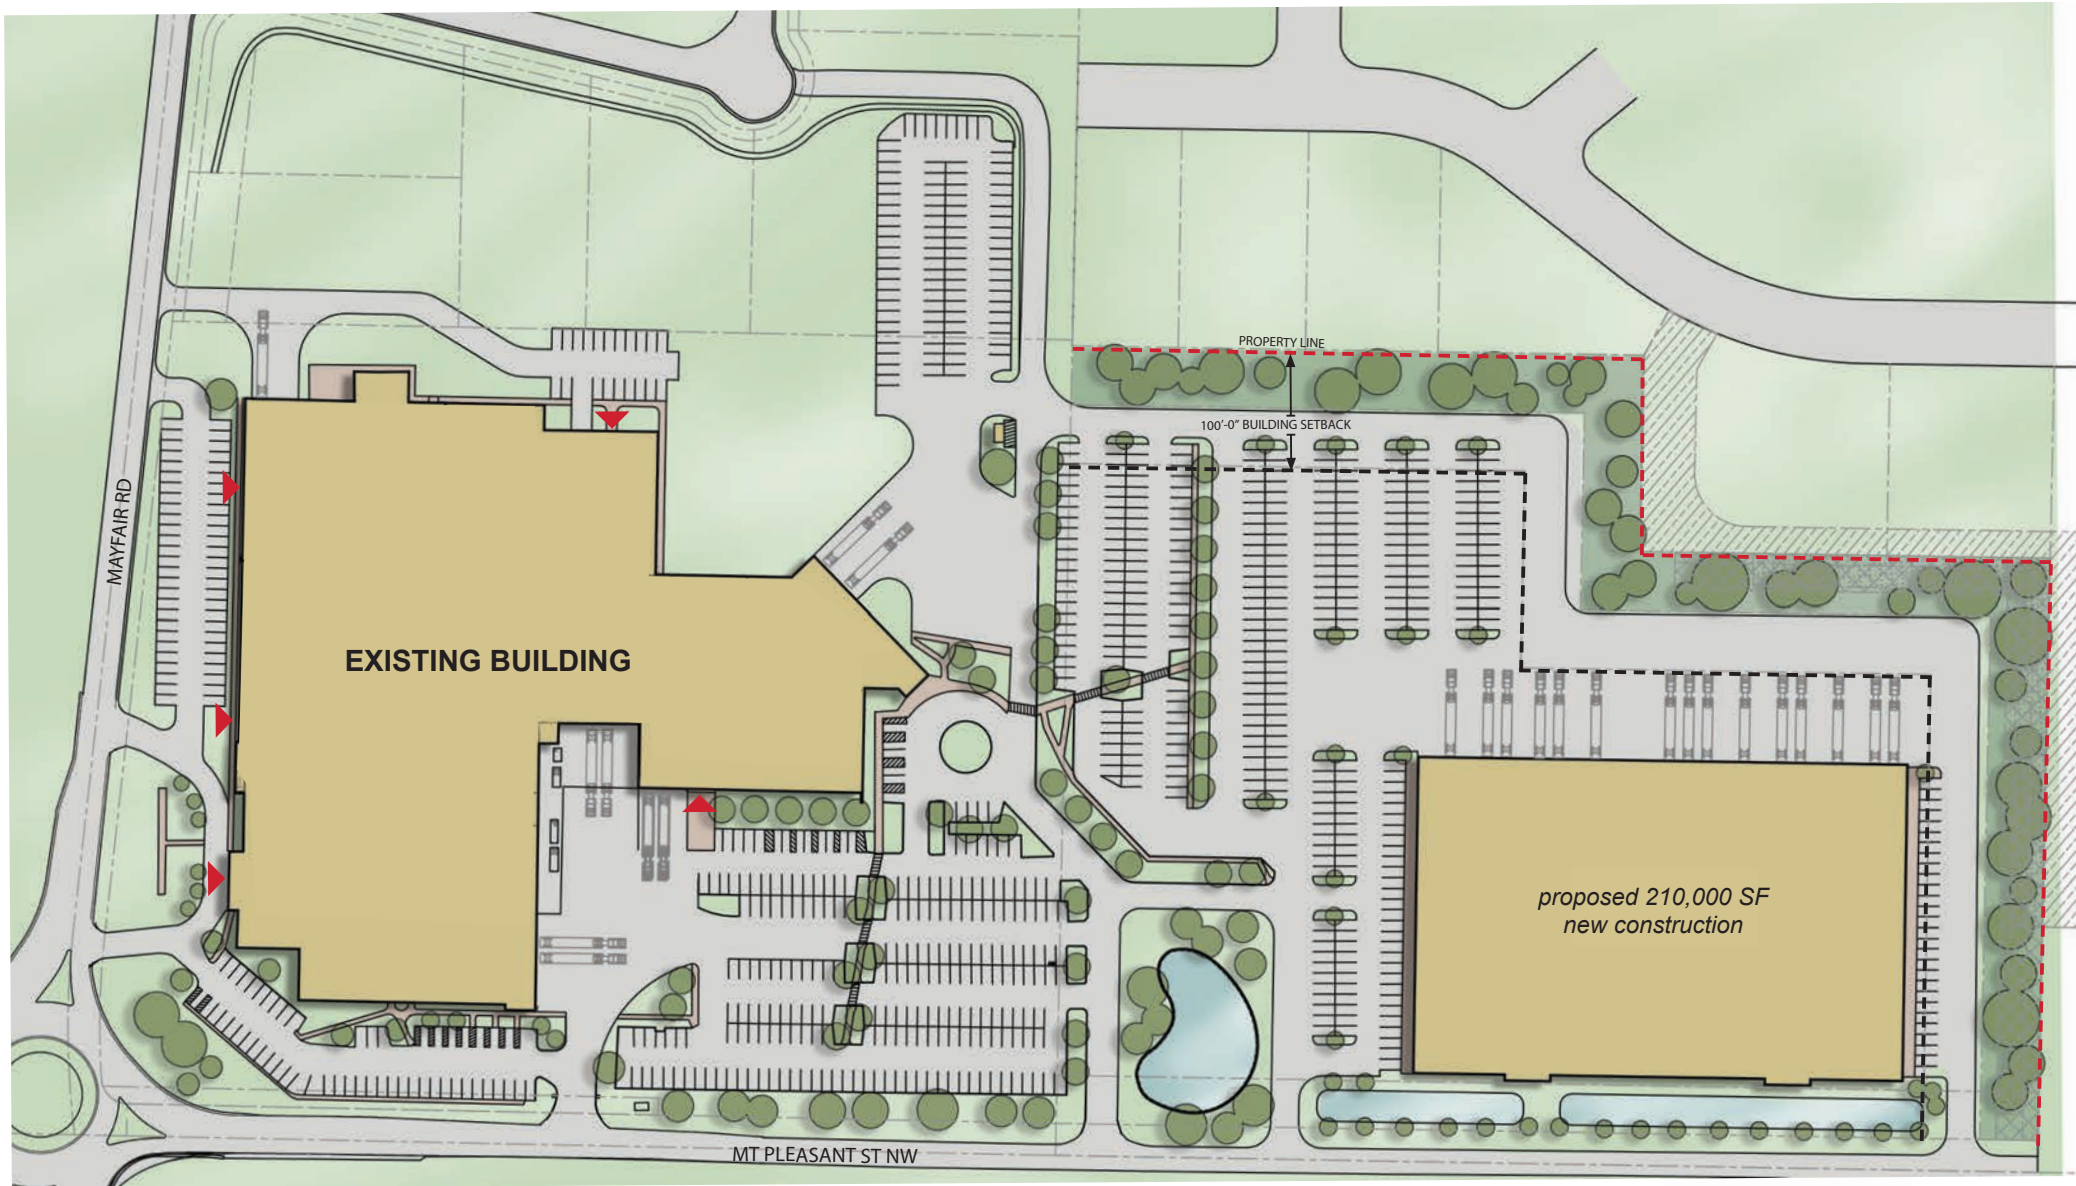

TENANT ENTRANCE



50' VEGETATION BUFFER

SITE PLAN | OPTION 03  
SCALE: 1" = 120'-0"



NORTH

vocon. 200614.03 | ICP - 5995 MAYFAIR ROAD



# Rendering Scheme Options



This information has been secured from sources we believe to be reliable, but we make no representations or warranties, expressed or implied, as to the accuracy of the information. References to condition, square footage or age are approximate. Buyer or Tenant acknowledges that they are relying on their own investigations and are not relying on Broker provided information.