


SPACE PLAN

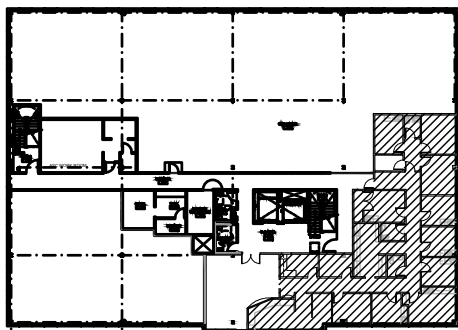


BUILDING LOCATION PLAN

- EXISTING PARTITION TO REMAIN
- NEW PARTITION
- DEMOLISHED ITEMS
- EXISTING GLAZING
- NEW GLAZING

WESLEY MEDICAL PLAZA
2ND FLOOR
HATTIESBURG, MS

RE: TEST FIT 1.0
USF: APPROX 2,667
DATE: 07.09.19

SHEET: TF-01
DRAWN BY: SF
SCALE: NTS

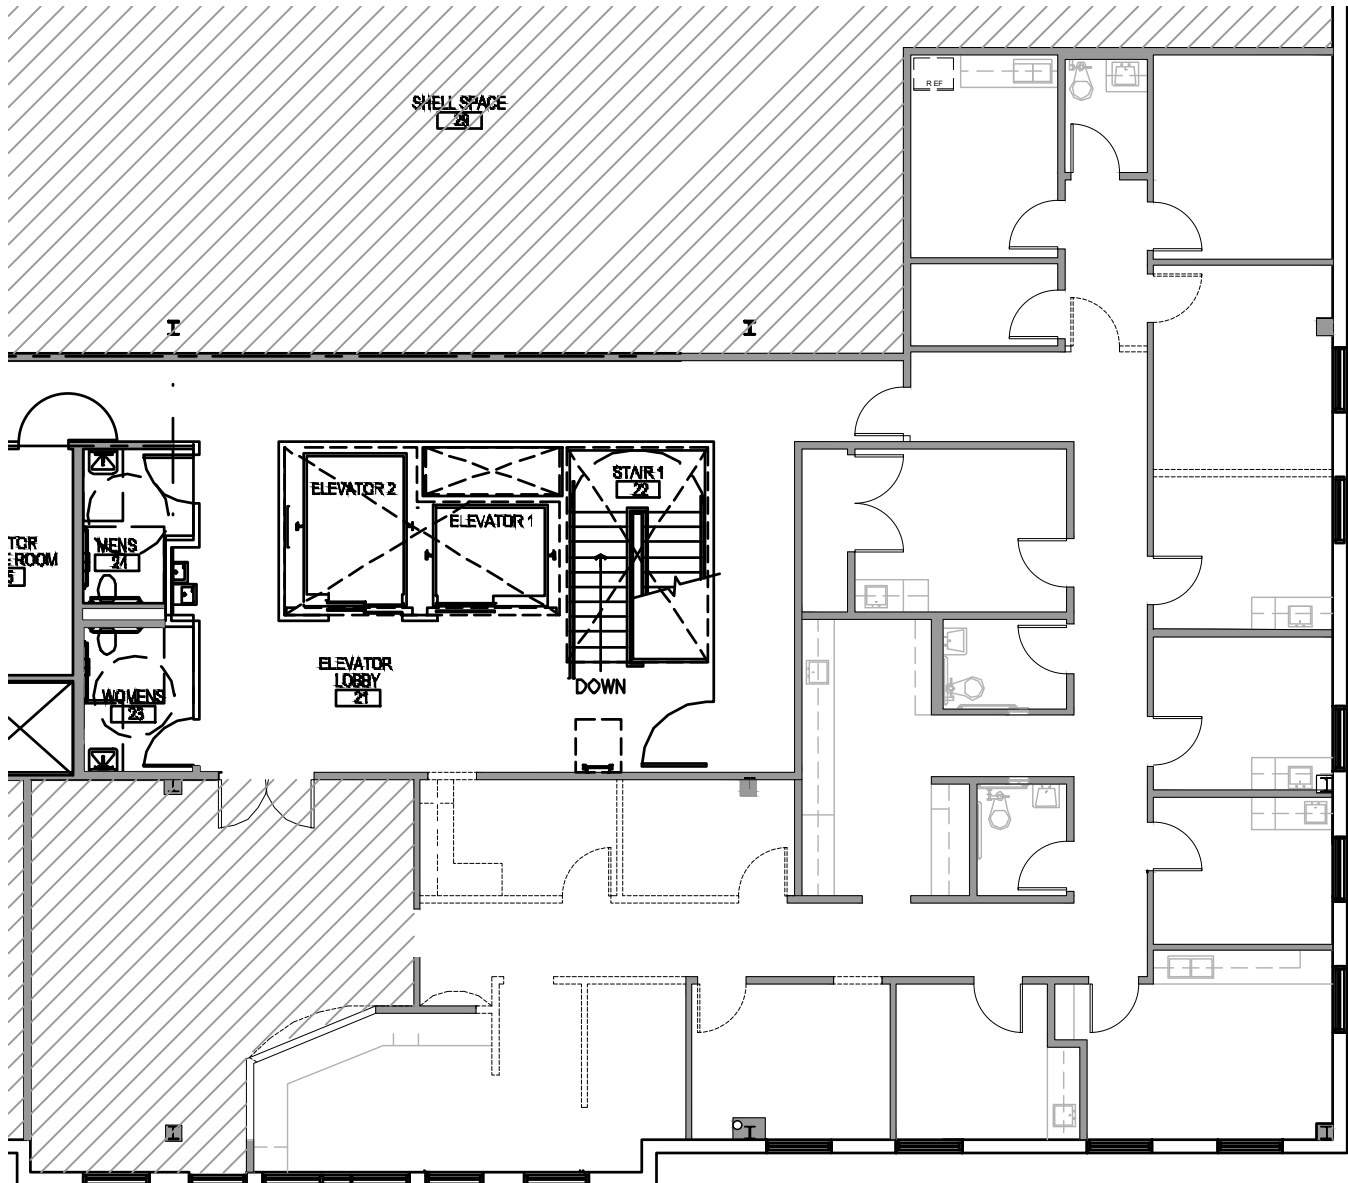

DEMO PLAN



- EXISTING PARTITION TO REMAIN
- NEW PARTITION
- DEMOLISHED ITEMS
- EXISTING GLAZING
- NEW GLAZING

WESLEY MEDICAL PLAZA
2ND FLOOR
HATTIESBURG, MS

RE: TEST FIT 1.0	SHEET: TF-02 DEMO
USF: APPROX 2,667	DRAWN BY: SF
DATE: 07.09.19	SCALE: NTS
	PRINT ON 8x11