



**OFFICE / MEDICAL / FLEX**

**CLICK TO VIEW VIRTUAL TOUR**


**±4,000 - 24,938 SF Office/Medical/Flex Space**  
**Lease Rate: \$10.80/SF NNN**  
**CAM: Approx \$5.00/SF (Including Utilities)**  
**Sale Price: \$13,000,000**

**Property Features**

- Available now
- 100% air conditioned
- Divisible, please call
- Parking – 419 total spaces available
- Easy access to I-10
- Full height glass walls to interior landscaped courtyard
- UPS and backup generator
- Previously served by Fiber
- Located in Opportunity Zone
- User-investor opportunity

**Property Details**

Building Size	91,706± SF
Available SF	Office/Flex: 24,938± SF
Site Size	±10.07 Acres (438,852± SF)
Power	277/480 volt, 3 phase (heavy)
HVAC	100% air-conditioned
Year Built	1985
Zoning	I-1
Parking	196 (7.8:1,000) Additional parking available
Possession Date	Immediate
Property Taxes	\$0.31/SF/Mo. (2024)
Assessor Parcel No.	103-09-070C & 103-09-064B

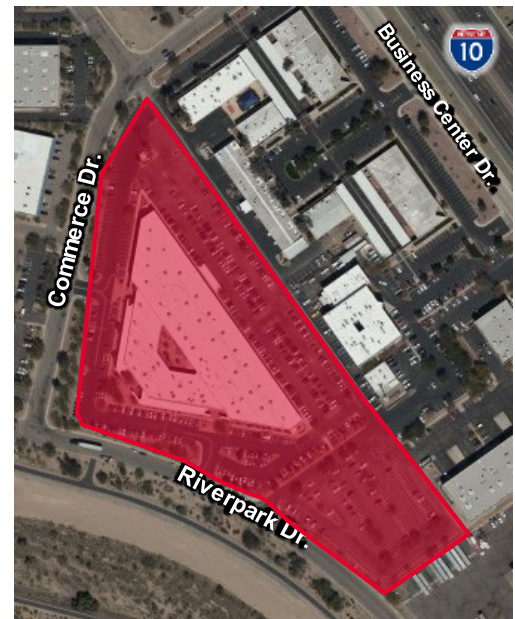

**Stephen D. Cohen**  
**Principal, Industrial Properties**  
 +1 520 546 2750  
[scohen@picor.com](mailto:scohen@picor.com)

**Jason Abraham Shaltiel**  
**Commercial Properties**  
 +1 520 546 2791  
[jshaltiel@picor.com](mailto:jshaltiel@picor.com)

**PICOR Commercial Real Estate Services**  
 5151 E. Broadway Blvd, Suite 115  
 Tucson, Arizona 85711  
 phone: +1 520 748 7100  
[picor.com](http://picor.com)


*Independently Owned and Operated / A Member of the Cushman & Wakefield Alliance*

Cushman & Wakefield Copyright 2021. No warranty or representation, express or implied, is made to the accuracy or completeness of the information contained herein, and same is submitted subject to errors, omissions, change of price, rental or other conditions, withdrawal without notice, and to any special listing conditions imposed by the property owner(s). As applicable, we make no representation as to the condition of the property (or properties) in question.  
 9/24/2024




Site Plan

OFFICE / MEDICAL / FLEX

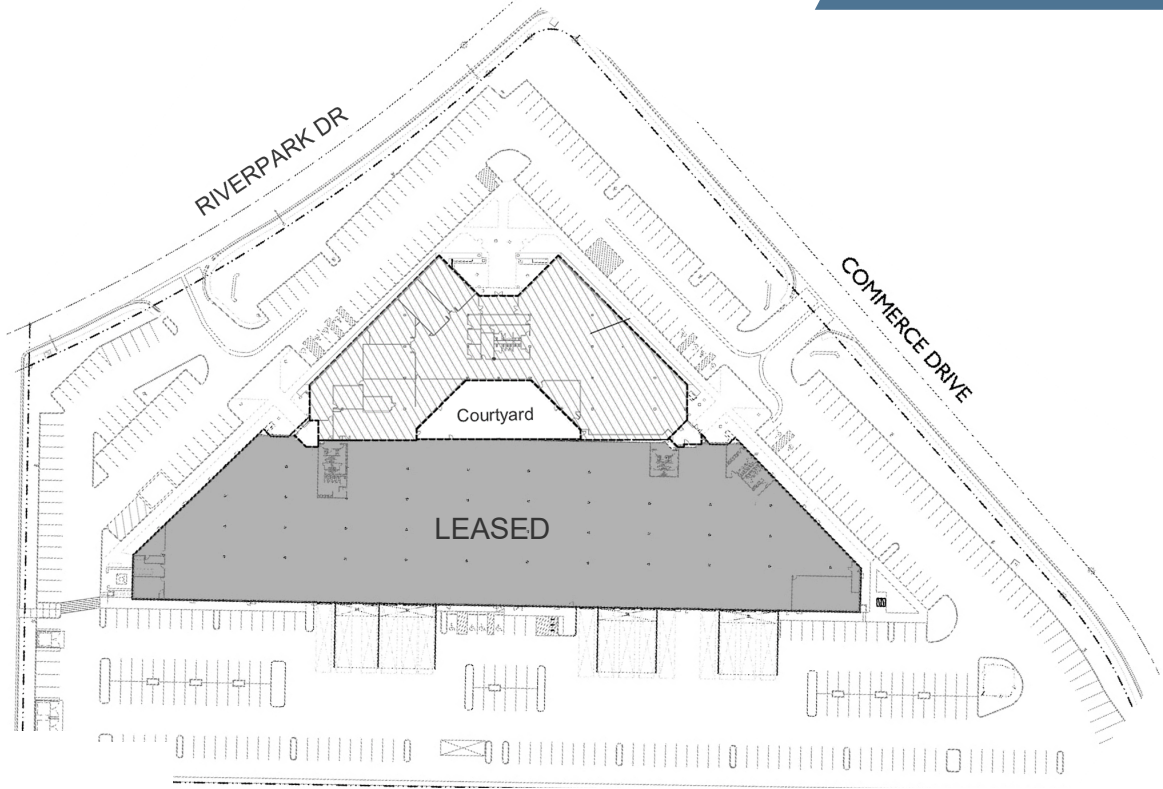

Floor Plan

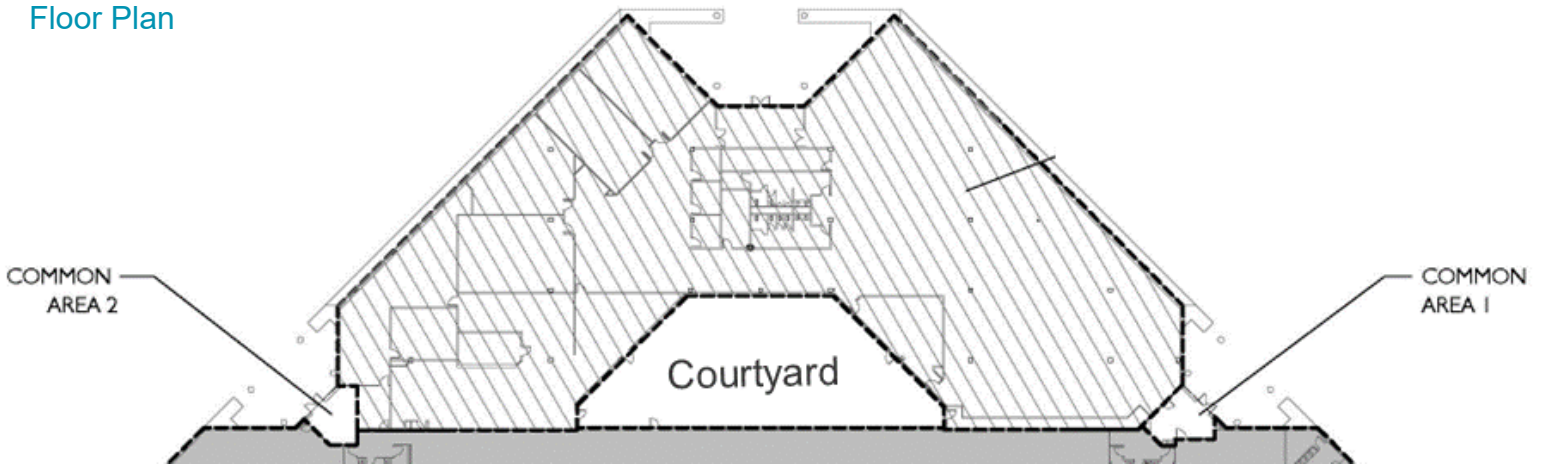

**Stephen D. Cohen**  
Principal, Industrial Properties  
+1 520 546 2750  
[scohen@picor.com](mailto:scohen@picor.com)


**Jason Abraham Shaltiel**  
Commercial Properties  
+1 520 546 2791  
[jshaltiel@picor.com](mailto:jshaltiel@picor.com)



\*Not to Scale

Aerial

OFFICE / MEDICAL / FLEX

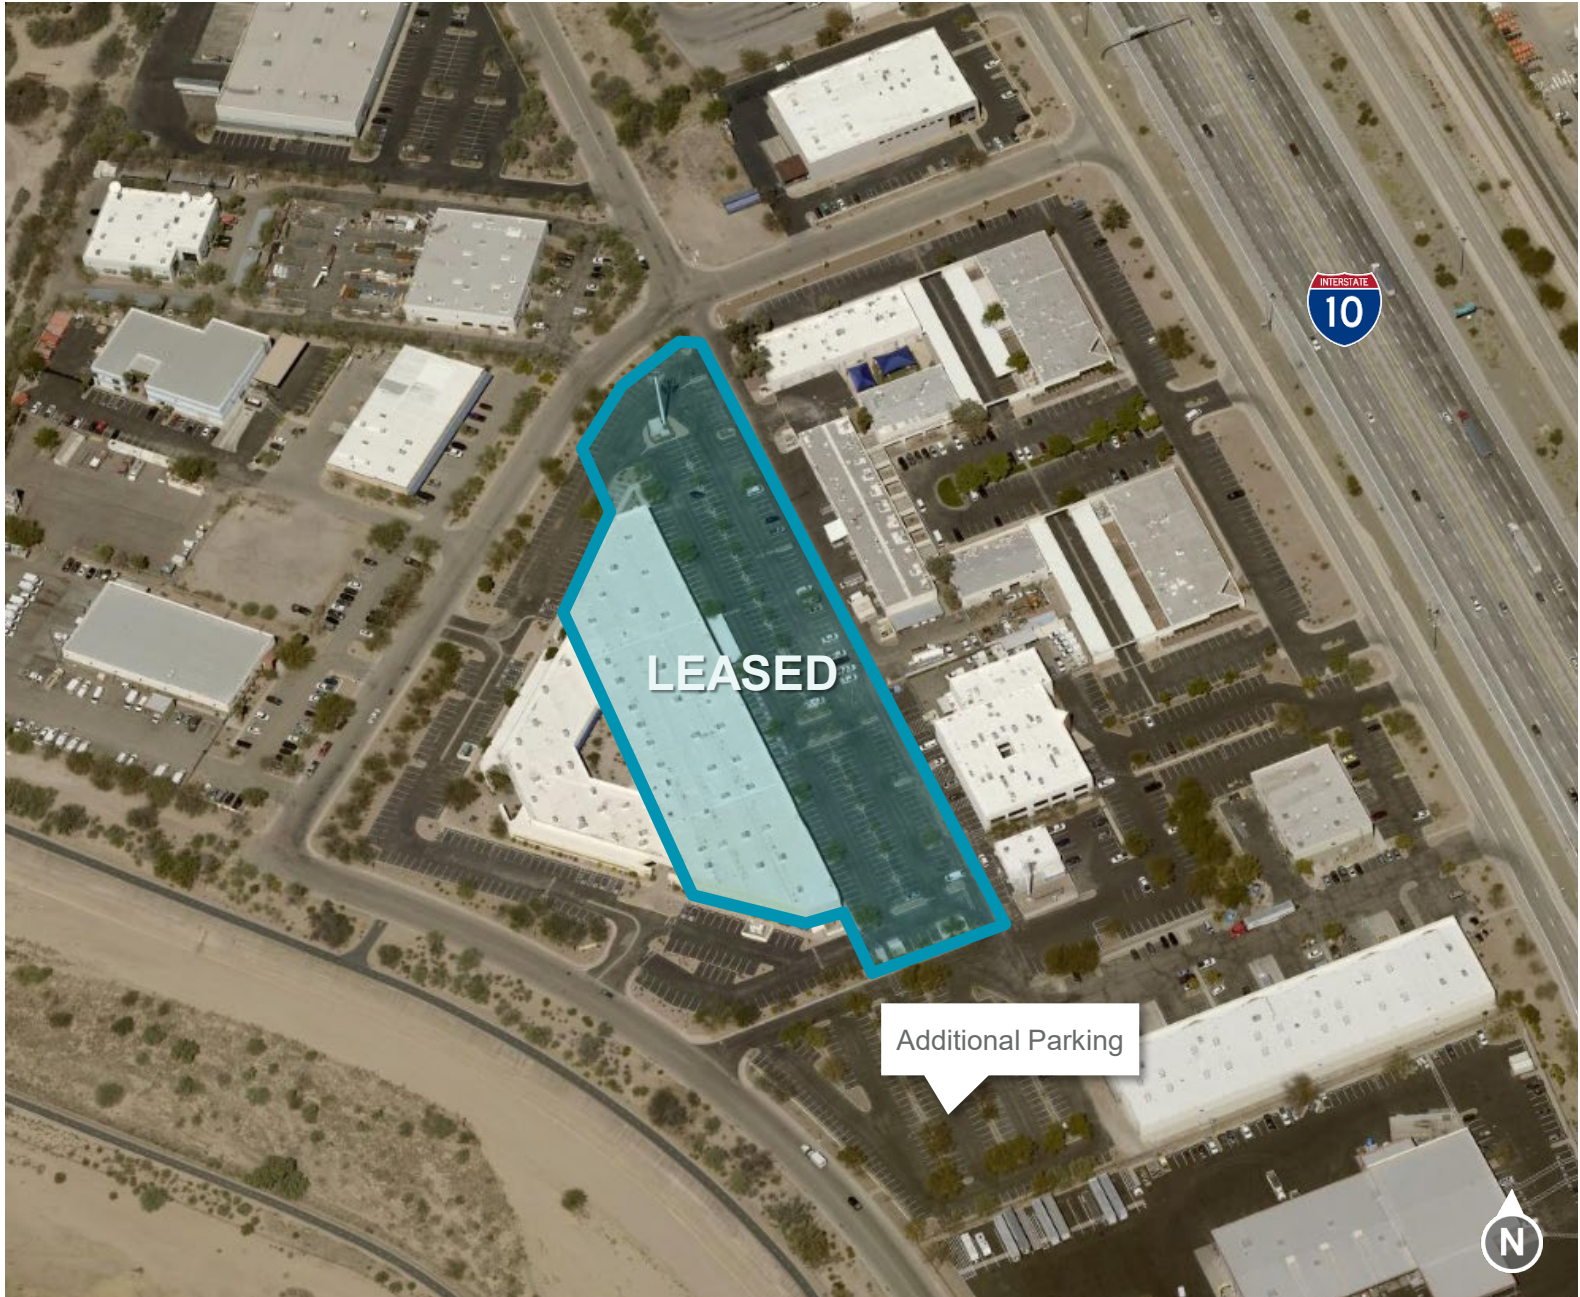

**Stephen D. Cohen**  
Principal, Industrial Properties  
+1 520 546 2750  
[scohen@picor.com](mailto:scohen@picor.com)

**Jason Abraham Shaltiel**  
Commercial Properties  
+1 520 546 2791  
[jshaltiel@picor.com](mailto:jshaltiel@picor.com)


*Independently Owned and Operated / A Member of the Cushman & Wakefield Alliance*

Cushman & Wakefield Copyright 2021. No warranty or representation, express or implied, is made to the accuracy or completeness of the information contained herein, and same is submitted subject to errors, omissions, change of price, rental or other conditions, withdrawal without notice, and to any special listing conditions imposed by the property owner(s). As applicable, we make no representation as to the condition of the property (or properties) in question.  
9/24/2024



Property Photos

OFFICE / MEDICAL / FLEX

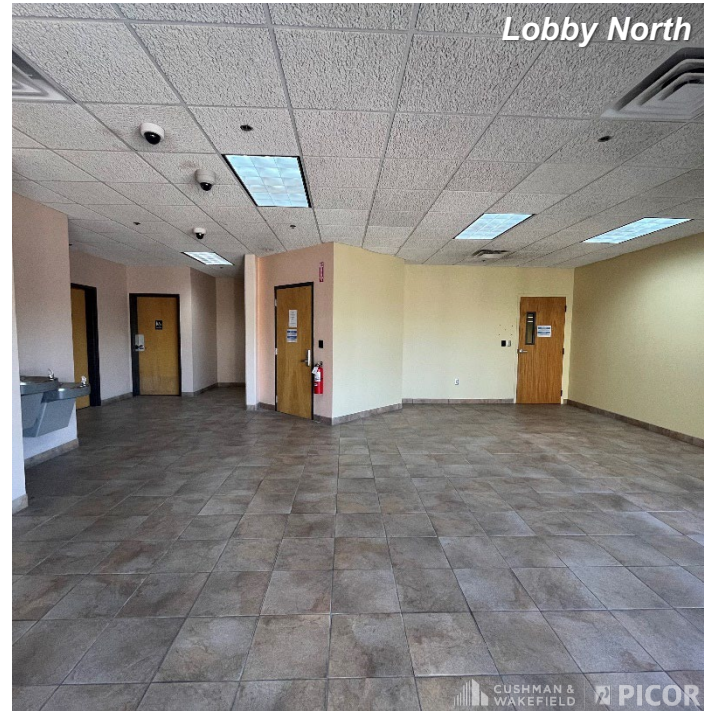

Independently Owned and Operated / A Member of the Cushman & Wakefield Alliance


Cushman & Wakefield Copyright 2021. No warranty or representation, express or implied, is made to the accuracy or completeness of the information contained herein, and same is submitted subject to errors, omissions, change of price, rental or other conditions, withdrawal without notice, and to any special listing conditions imposed by the property owner(s). As applicable, we make no representation as to the condition of the property (or properties) in question.

9/24/2024



Property Photos

OFFICE / MEDICAL / FLEX

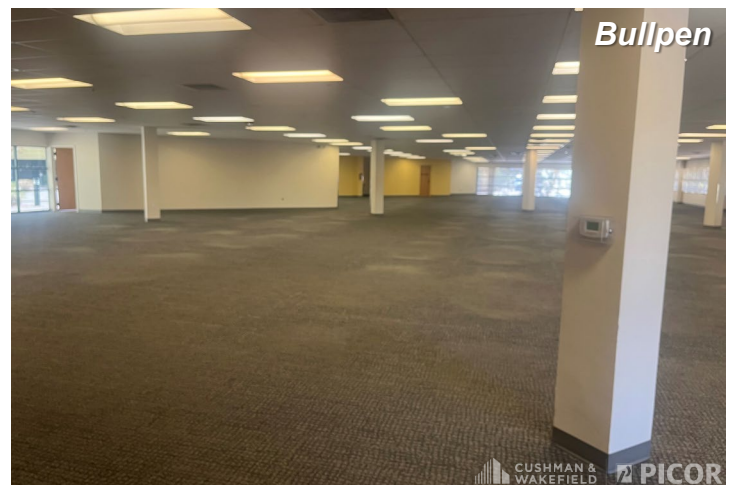



Nearby Employment Map

OFFICE / MEDICAL / FLEX



Stephen D. Cohen  
Principal, Industrial Properties  
+1 520 546 2750  
scohen@picor.com

Jason Abraham Shaltiel  
Commercial Properties  
+1 520 546 2791  
jshaltiel@picor.com

PICOR Commercial Real Estate Services  
5151 E. Broadway Blvd, Suite 115  
Tucson, Arizona 85711  
phone: +1 520 748 7100  
picor.com



Retail Trade Map

OFFICE / MEDICAL / FLEX



Stephen D. Cohen  
Principal, Industrial Properties  
+1 520 546 2750  
scohen@picor.com

Jason Abraham Shaltiel  
Commercial Properties  
+1 520 546 2791  
jshaltiel@picor.com

Independently Owned and Operated / A Member of the Cushman & Wakefield Alliance

Cushman & Wakefield Copyright 2021. No warranty or representation, express or implied, is made to the accuracy or completeness of the information contained herein, and same is submitted subject to errors, omissions, change of price, rental or other conditions, withdrawal without notice, and to any special listing conditions imposed by the property owner(s). As applicable, we make no representation as to the condition of the property (or properties) in question.

9/24/2024