


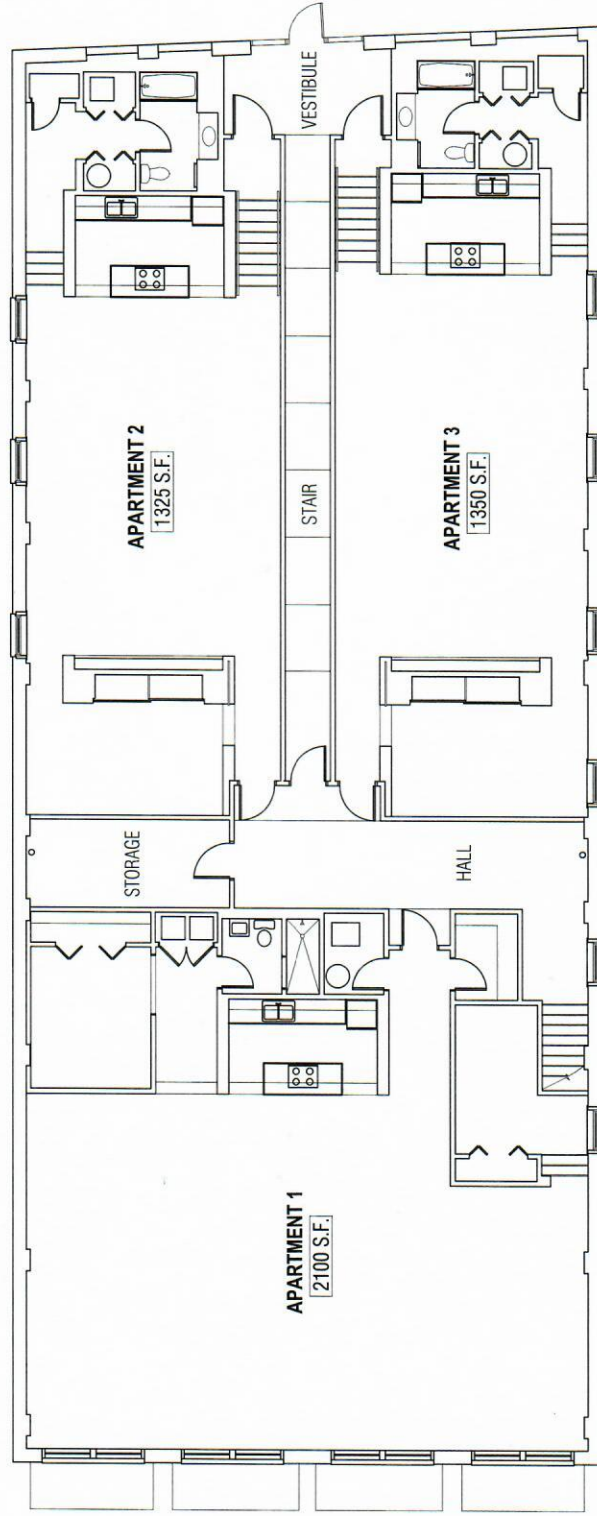

1 SECOND FLOOR

SCALE: 1/16" = 1'-0"

GROSS S.F. = 6,095