



SHELLIOTT'S SQUARE



PRESENTED BY:



JOHNNY WEHMANN

919.287.3218 | johnny.wehmann@svn.com

FOR LEASE
1555 NC-56 HIGHWAY
CREEDMOOR, NC 27522

PROPERTY SUMMARY



OFFERING SUMMARY

AVAILABLE SF:	±1,235 - 7,950 SF
LOT SIZE:	±3.02 Acres
PARCEL ID:	088703212823
LEASE TYPE:	NNN
LEASE RATES:	(See Next Page)


PROPERTY OVERVIEW

SVN | Real Estate Associates is pleased to offer for lease **Suite A-101 (±7,950 SF) and B-104 (±1,235 SF) at Shelliott's Square**, a small retail/office center located at 1555 NC-56 Highway in Creedmoor, which is just off I-85 in the Butner/Creedmoor corridor.

PROPERTY HIGHLIGHTS

- Positioned in a busy retail corridor with immediate access to I-85 (±19,260 VPD)
- Excellent frontage and visibility, suitable for both office/retail users
- Flexible 12-month lease option available for qualified tenants

AVAILABLE LEASE SPACES

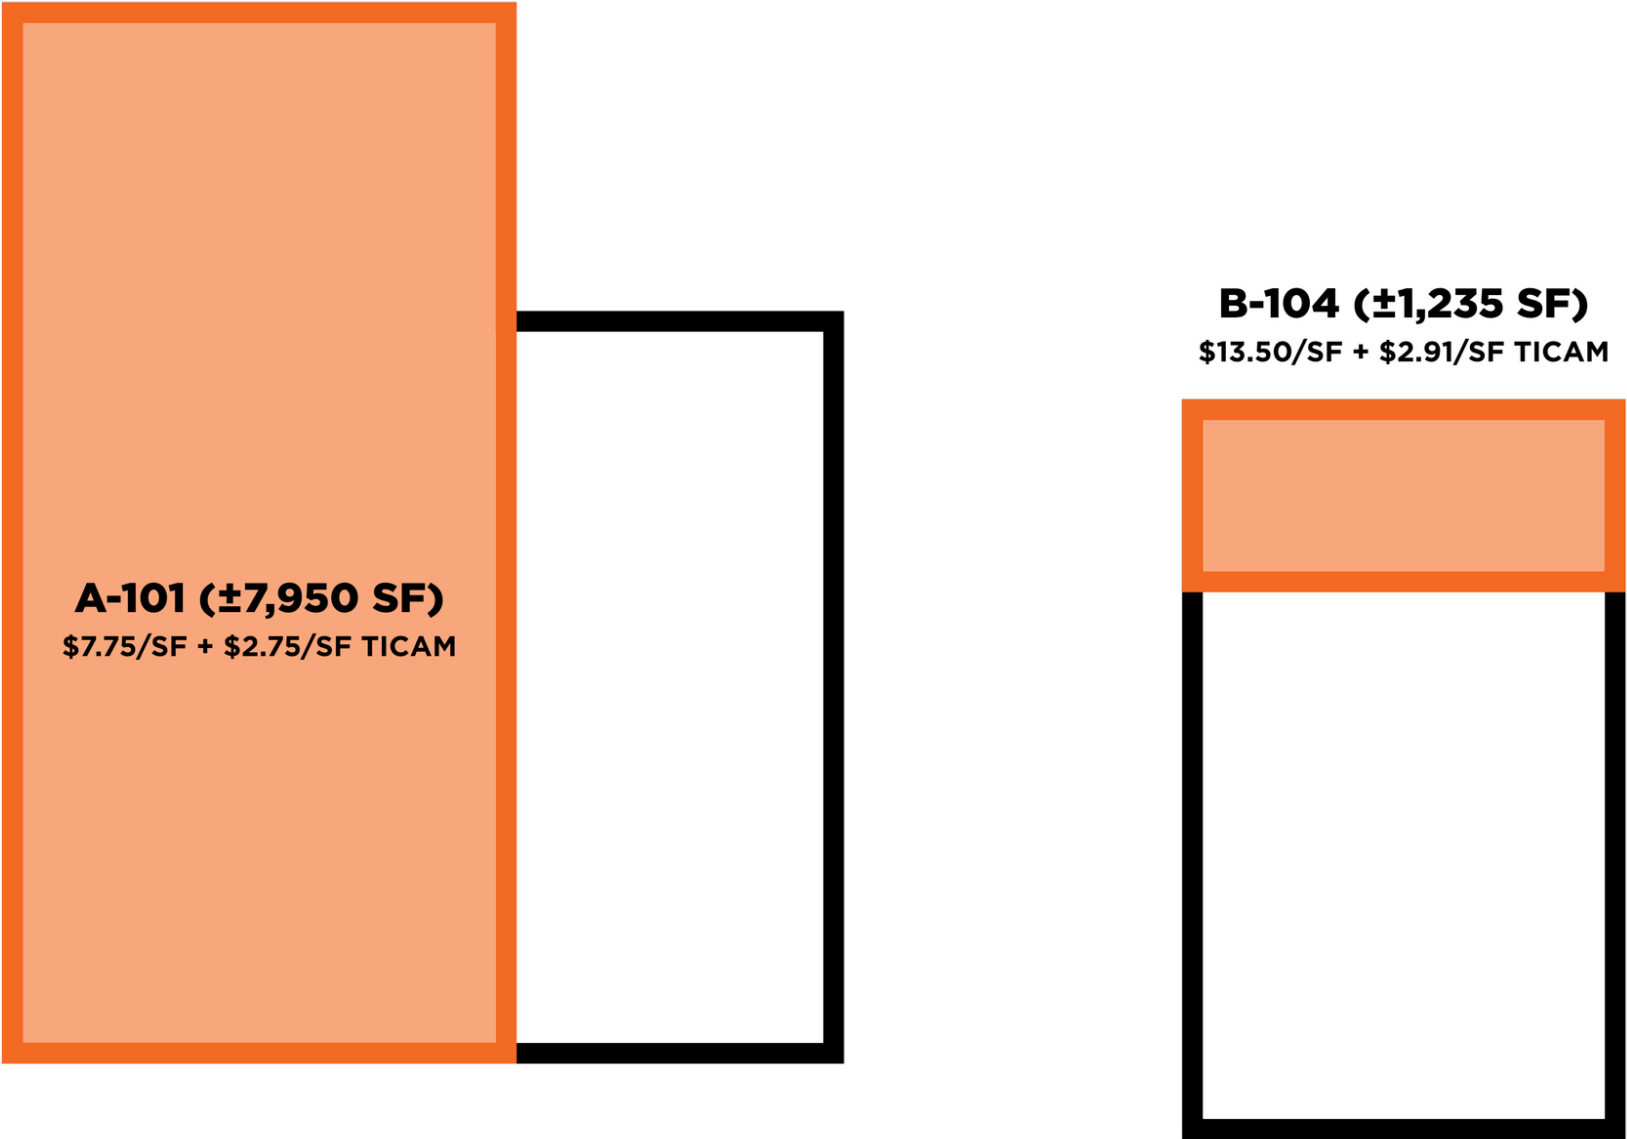


A-101 (±7,950 SF)
\$7.75/SF + \$2.75/SF TICAM

B-104 (±1,235 SF)
\$13.50/SF + \$2.91/SF TICAM

SUITE B-104 PHOTOS



FLOOR PLAN (SUITE B-104)

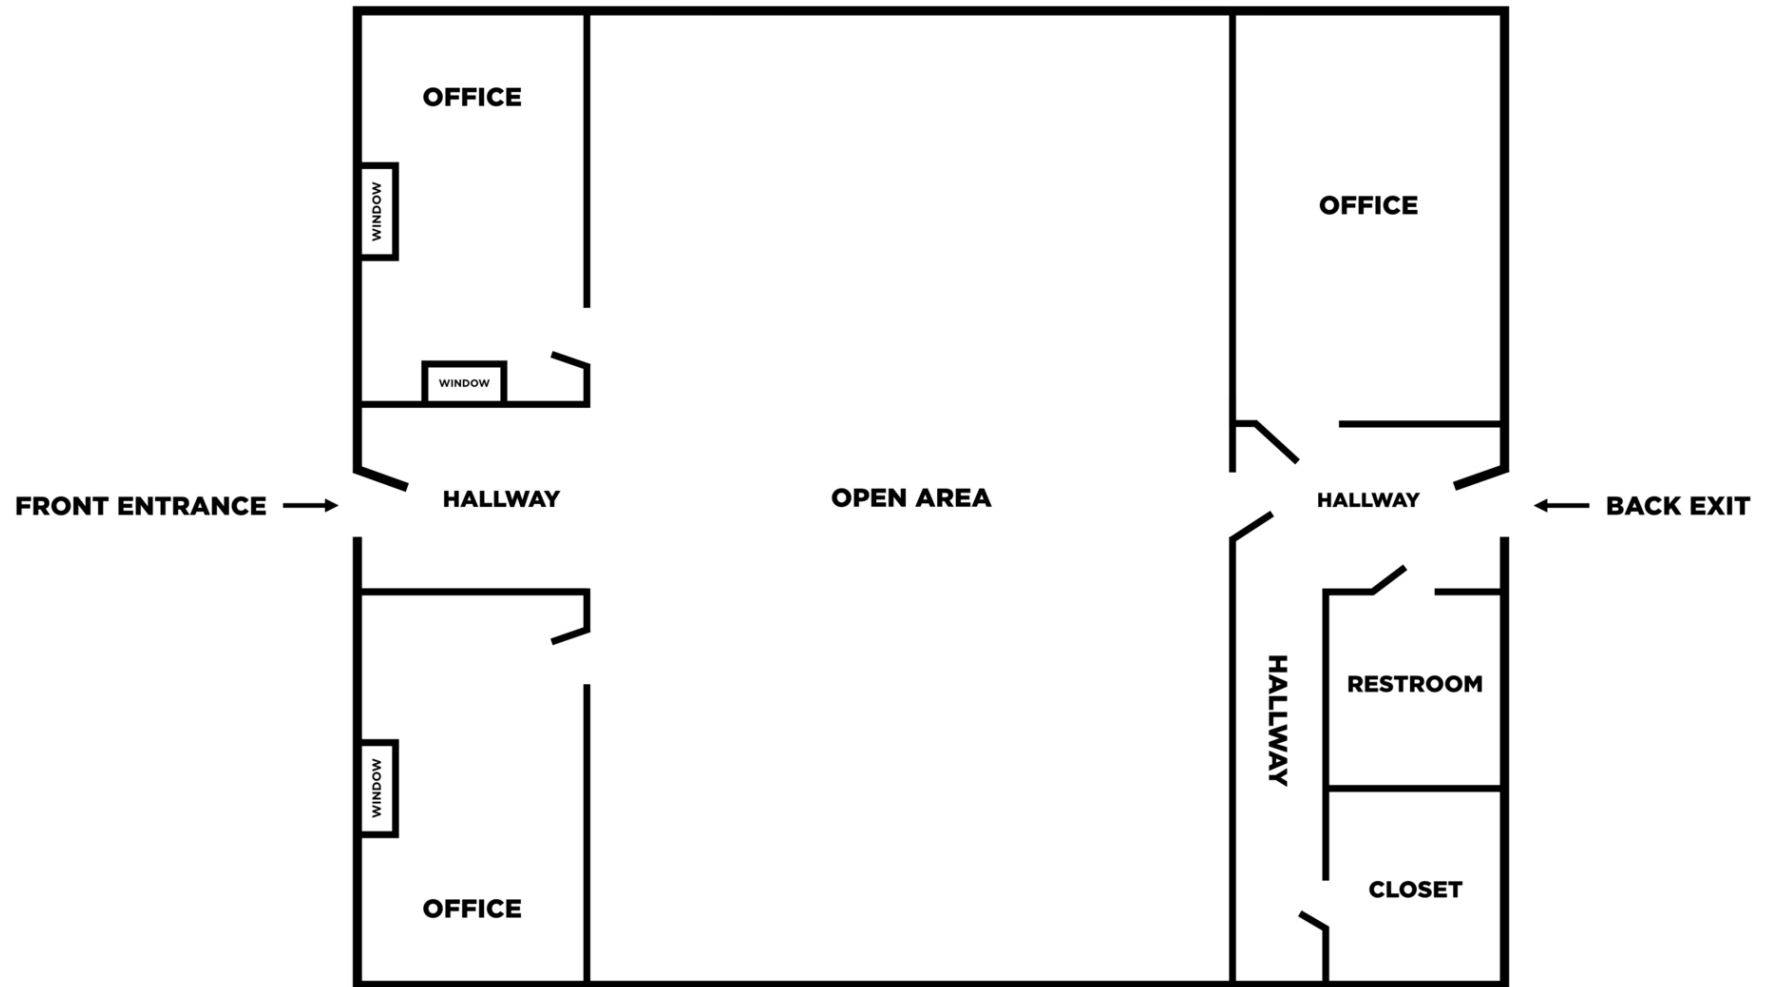


**NOT TO SCALE, FOR ILLUSTRATIVE PURPOSES ONLY*

SUITE A-101 PHOTOS



FLOOR PLAN (SUITE A-101)

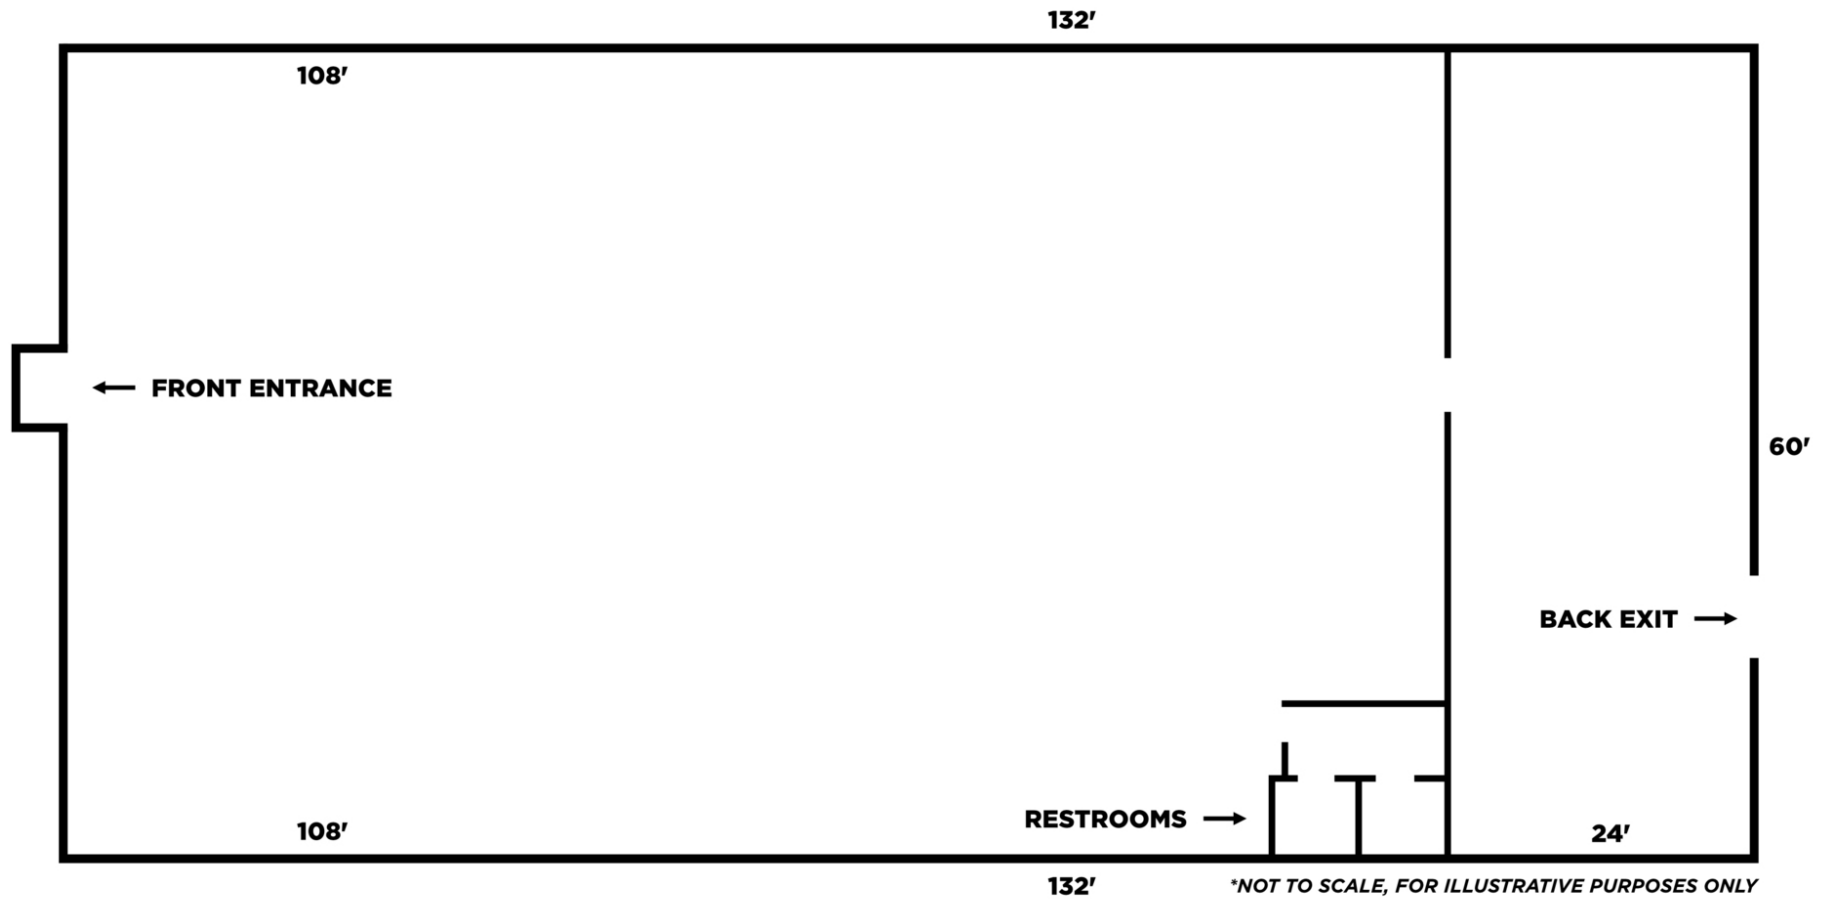

AREA OVERVIEW



LOCATION MAP





Local Expertise.
National Reach.

SVN | Real Estate Associates

3333 Durham-Chapel Hill Blvd, Suite C | Durham, NC 27707